

**WEST Kennedy Expy**  
Wisconsin  
↓


EB-01-BM

**EAST Ryan Expy**  
Indiana  
↓ EXIT ONLY ↓

EB-02-BM

**Peoria St**  
900 W

WB-04-TS

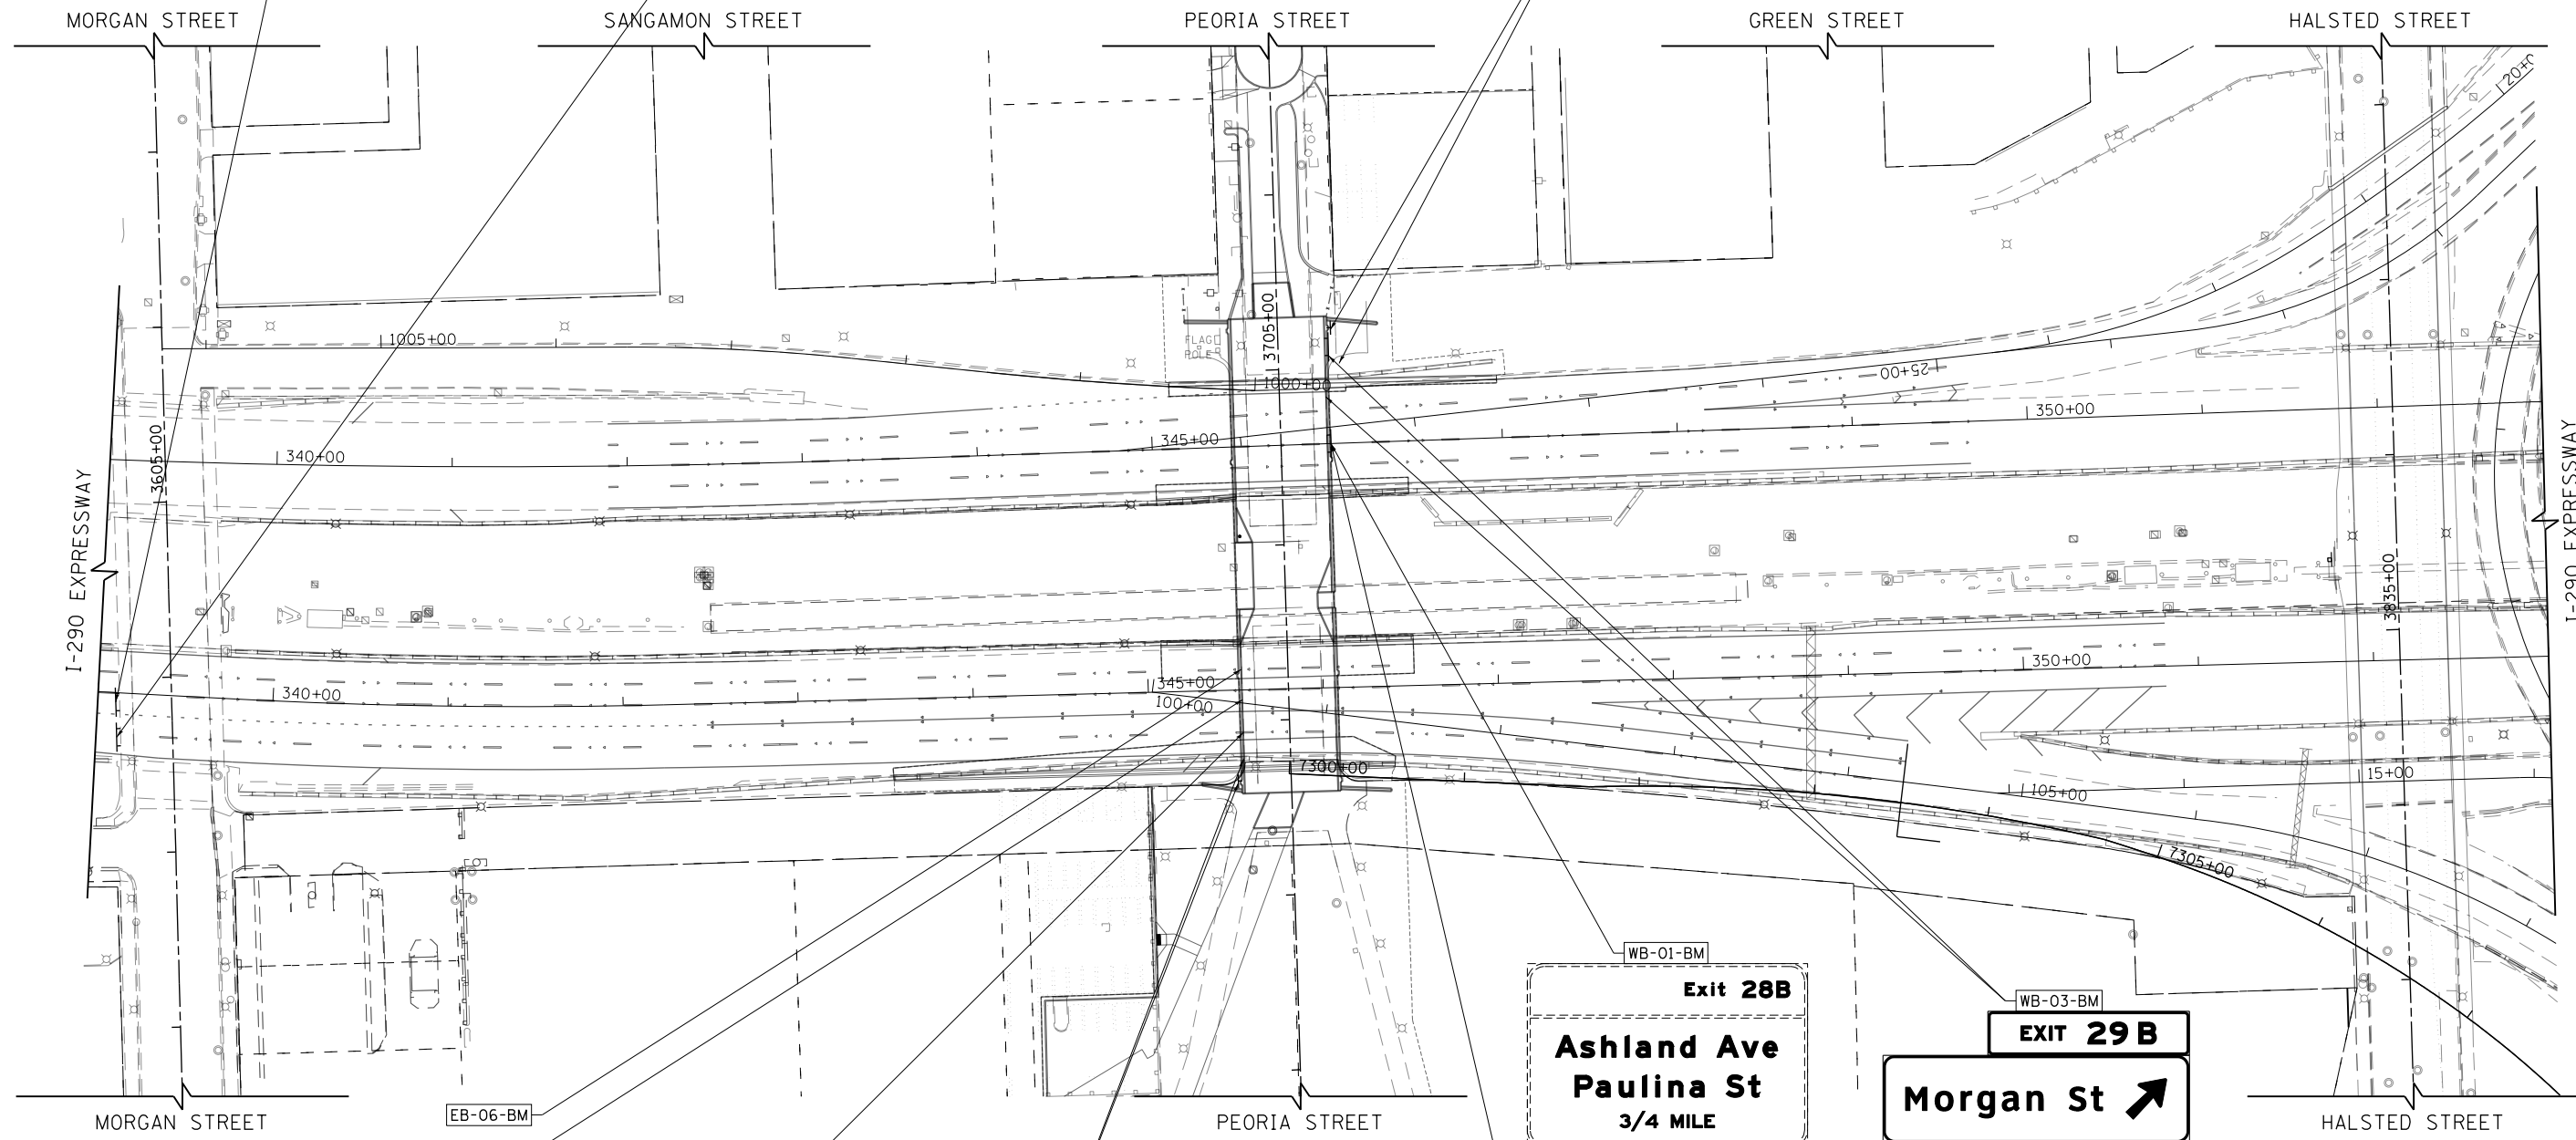

EB-03-BM

**WEST Kennedy Expy**  
Wisconsin  
↗

EB-04-BM

**EAST Ryan Expy**  
Indiana  
↗

EB-05-BM

**Peoria St**  
900 W

WB-01-BM

**Exit 28B**  
Ashland Ave  
Paulina St  
3/4 MILE

WB-03-BM


**EXIT 29 B**  
Morgan St ↗

WB-02-BM

**EXIT 28 B**  
Ashland Ave  
3/4 MILE

**SIGN NUMBERING CODE EXAMPLE**

DIRECTION OF TRAFFIC	MOUNTING TYPE
PEO - PEORIA STREET	ST - STEEL POST
EB - EASTBOUND EISENHOWER EXPY	LP - LIGHT POLE BANDING
WB - WESTBOUND EISENHOWER EXPY	BM - BRIDGE MOUNTED
	TS - TELESCOPING STEEL

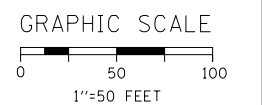

FILE PATH = p:\388035\pmt\lsc\com\line\local\PECD\00\Documents\01\_Americas\Transportation\60269938\_Circle\Phase\_1\1000\_CAD\006\_Roadway\_Sheets\60W29\_Sht-Sign-03.dgn



D:\60W29-Sht-Sign-03.dgn  
USER NAME = BAW\jort  
PLOT SCALE = 100.0000' / in.  
PLOT DATE = 10/28/2013

DESIGNED - JDT	REVISED -
DRAWN - JTR	REVISED -
CHECKED - JMG	REVISED -
DATE - 10/30/2013	REVISED -

**STATE OF ILLINOIS**  
**DEPARTMENT OF TRANSPORTATION**

**SIGNING PLAN**  
**I-290**  
SCALE: 1"=50' SHEET 4 OF 4 SHEETS STA. 339+00 TO STA. 353+00

F.A.I. RTE.	SECTION	COUNTY	TOTAL SHEETS	SHEET NO.
90/94/290	2013-011R	COOK	356	102

CONTRACT NO. 60W29  
ILLINOIS FED. AID PROJECT