



**ELEVATION**

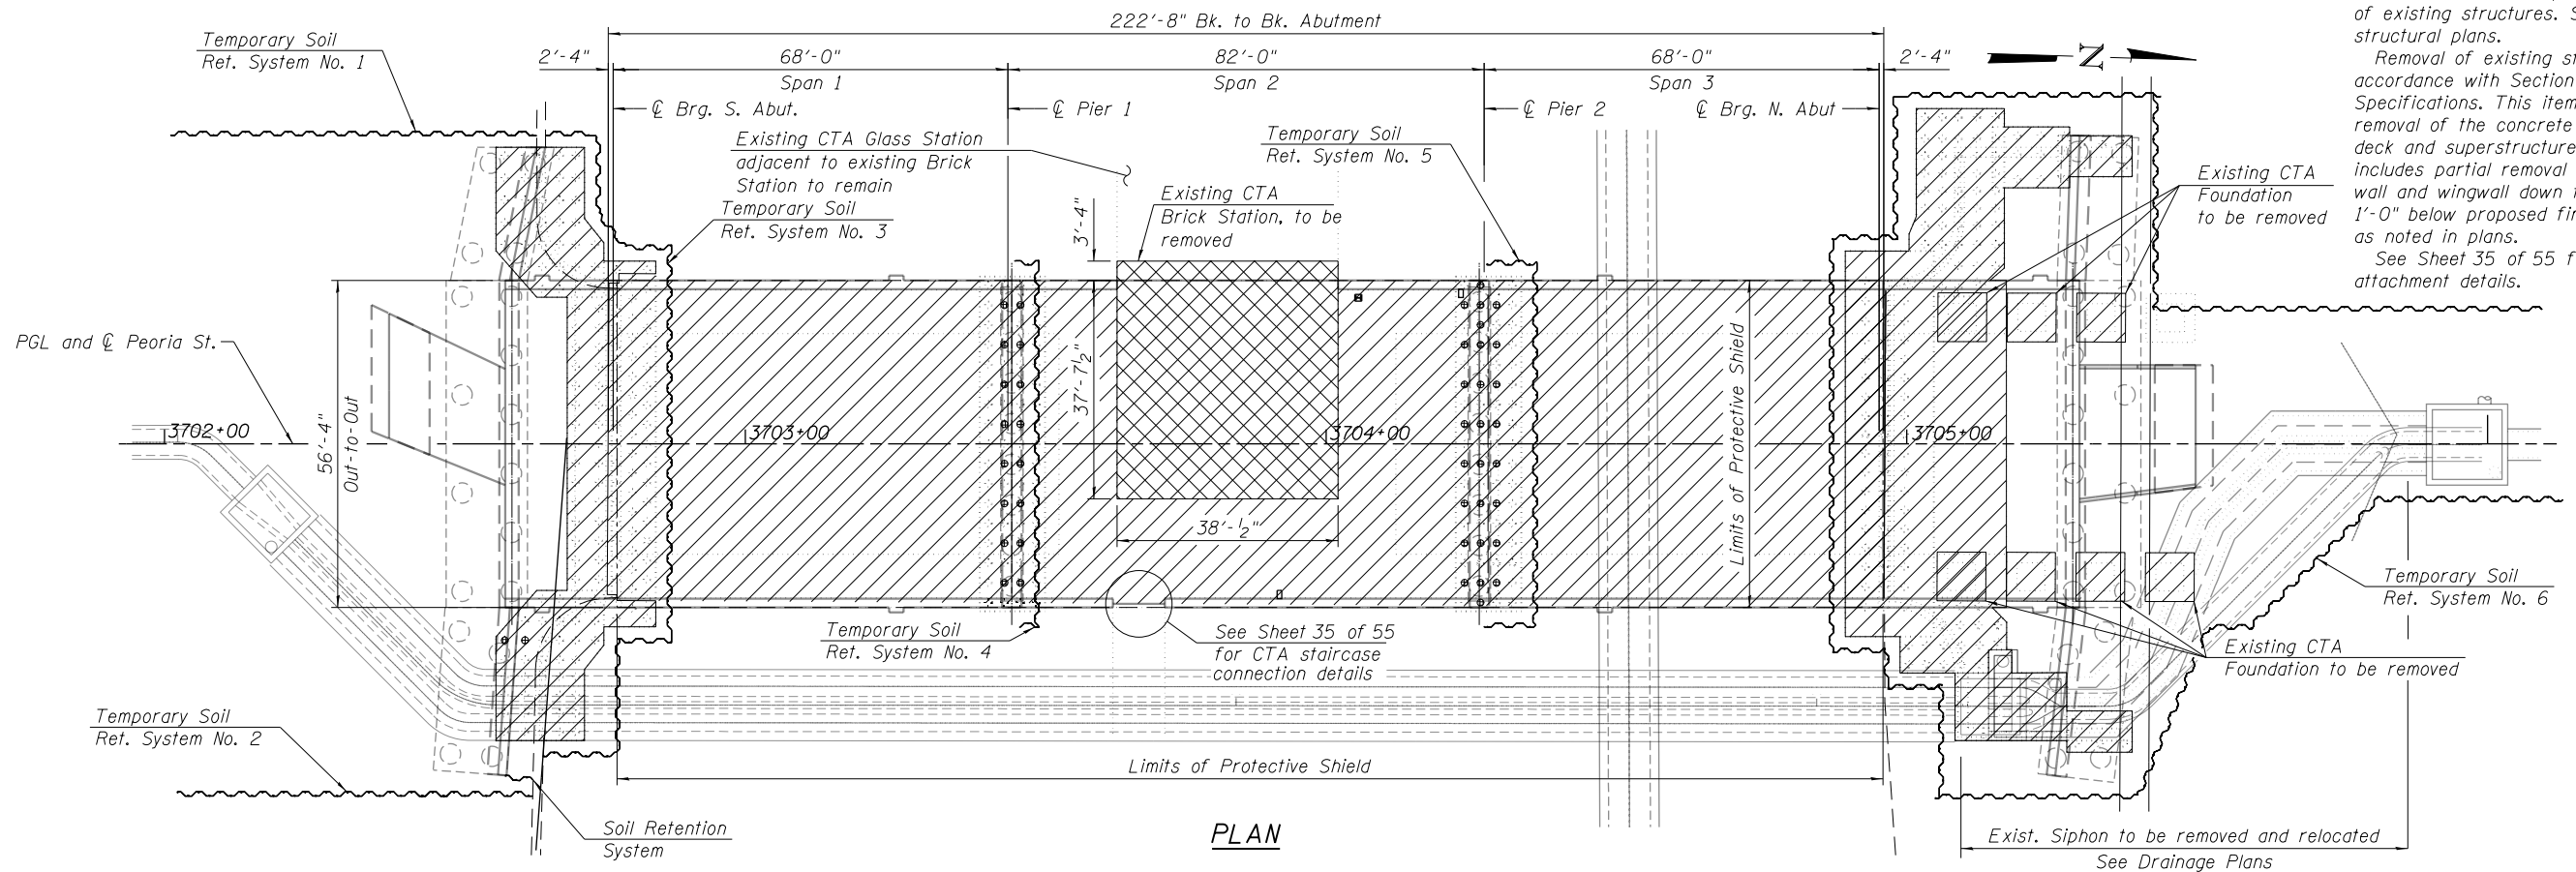

**PLAN**

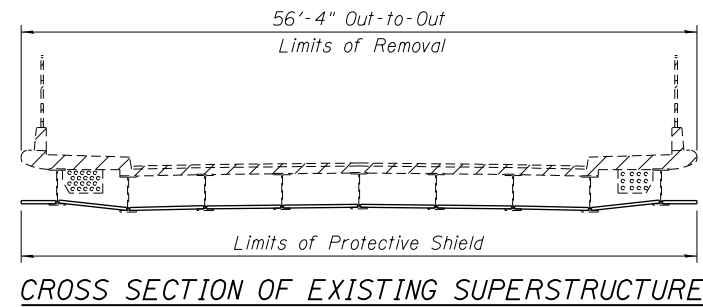

**CROSS SECTION OF EXISTING SUPERSTRUCTURE**

**Notes:**  
 For substructure removal, pile extraction and partial timber pile removal details, see Sheets 8 and 9 of 55.  
 Existing utilities between girders will be relocated to provide uninterrupted service during construction (by others). Utilities to be incorporated into new structure (by others).  
 The Contractor is responsible to protect the CTA tracks from falling objects and debris during removal of the existing structure.  
 For existing approach slab removal quantities, see Roadway plans.  
 Contractor to coordinate with CTA for removal, by CTA personnel, of existing station house including, but not limited to, revenue collecting machines, agent's kiosk, turnstiles, rotogates, transportation information boards, train arrival/departure information sign, advertising displays, miscellaneous signage, etc. in the existing brick station.  
 The cost of removing the existing CTA Brick Station is included in the cost of Removal of Existing Structures.  
 Temporary shoring for the existing remaining CTA station and for the CTA staircase must be in place before removal of existing structures. See CTA structural plans.  
 Removal of existing structures shall be in accordance with Section 501 of the Standard Specifications. This item shall include complete removal of the concrete bridge rails, concrete deck and superstructure. This item also includes partial removal of the abutment wall and wingwall down to a minimum of 1'-0" below proposed finish grade or as noted in plans.  
 See Sheet 35 of 55 for CTA Sanitary Clumn attachment details.

**LEGEND:**

- Removal Area
- Existing CTA Brick Station to be removed

**BILL OF MATERIAL**

| Item                           | Unit    | Quantity |
|--------------------------------|---------|----------|
| Removal of Existing Structures | Each    | 1        |
| Protective Shield              | Sq. Yd. | 1394     |

11:01:45 PM 01/16/17 08-60W29-5007-Removal\_Det1.dgn



|                                    |              |         |
|------------------------------------|--------------|---------|
| USER NAME = BAWIort                | DESIGNED KAH | REVISED |
| CHECKED MDS                        | REVISOR      |         |
| PLOT SCALE = 32:0.0037' : 1" / in. | DRAWN AJP    | REVISOR |
| PLOT DATE = 10/28/2013             | CHECKED MDS  | REVISOR |

**STATE OF ILLINOIS  
DEPARTMENT OF TRANSPORTATION**

**EXISTING STRUCTURE REMOVAL DETAILS 1  
STRUCTURE NO. 016-1708**

SHEET NO. 7 OF 55 SHEETS

|                    |                   |             |                           |               |
|--------------------|-------------------|-------------|---------------------------|---------------|
| MUN 2090           | SECTION 2013-011R | COUNTY COOK | TOTAL SHEETS 356          | SHEET NO. 139 |
| CONTRACT NO. 60W29 |                   |             | ILLINOIS FED. AID PROJECT |               |