

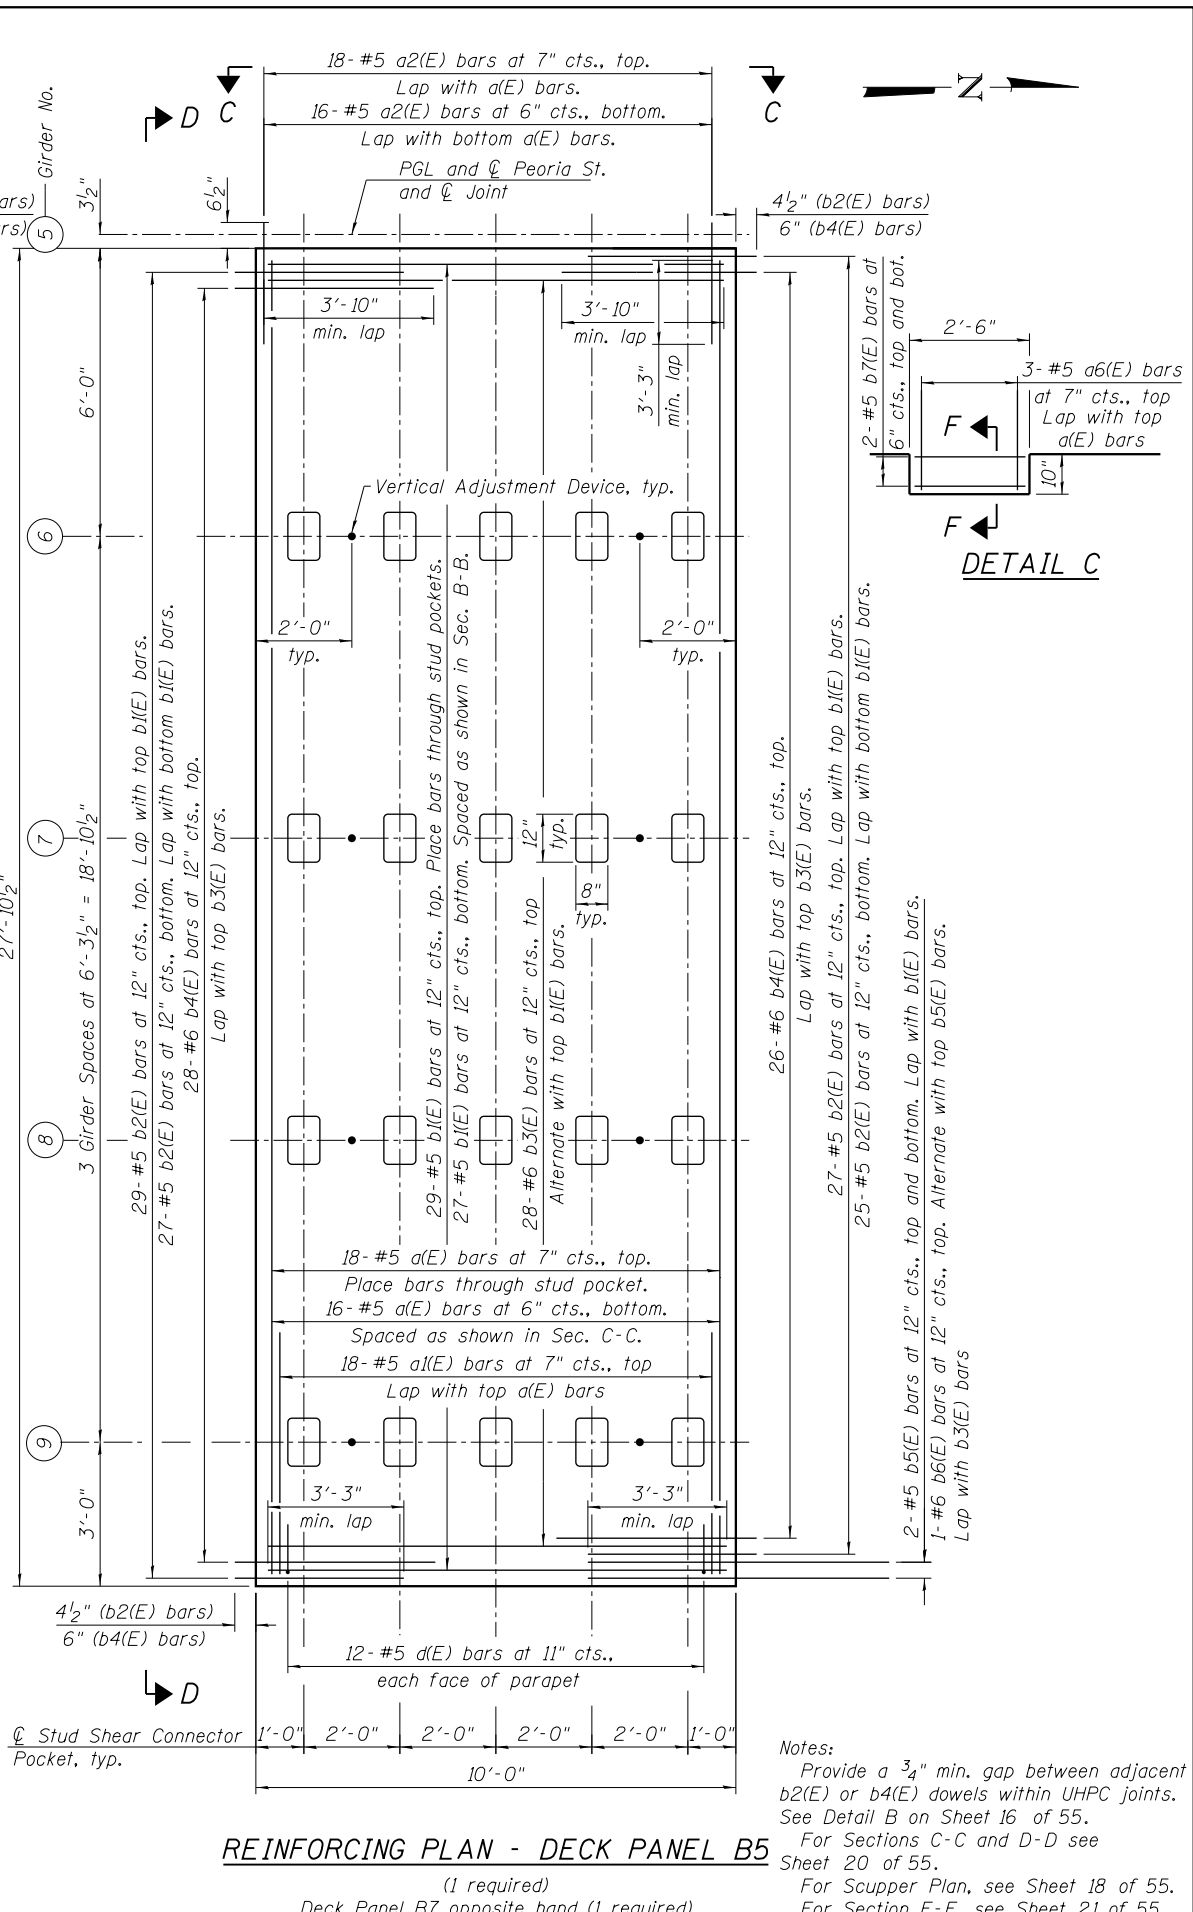


11:03:11 PM
0161708-60W29-5019-Deck_PnlDet4.dgn

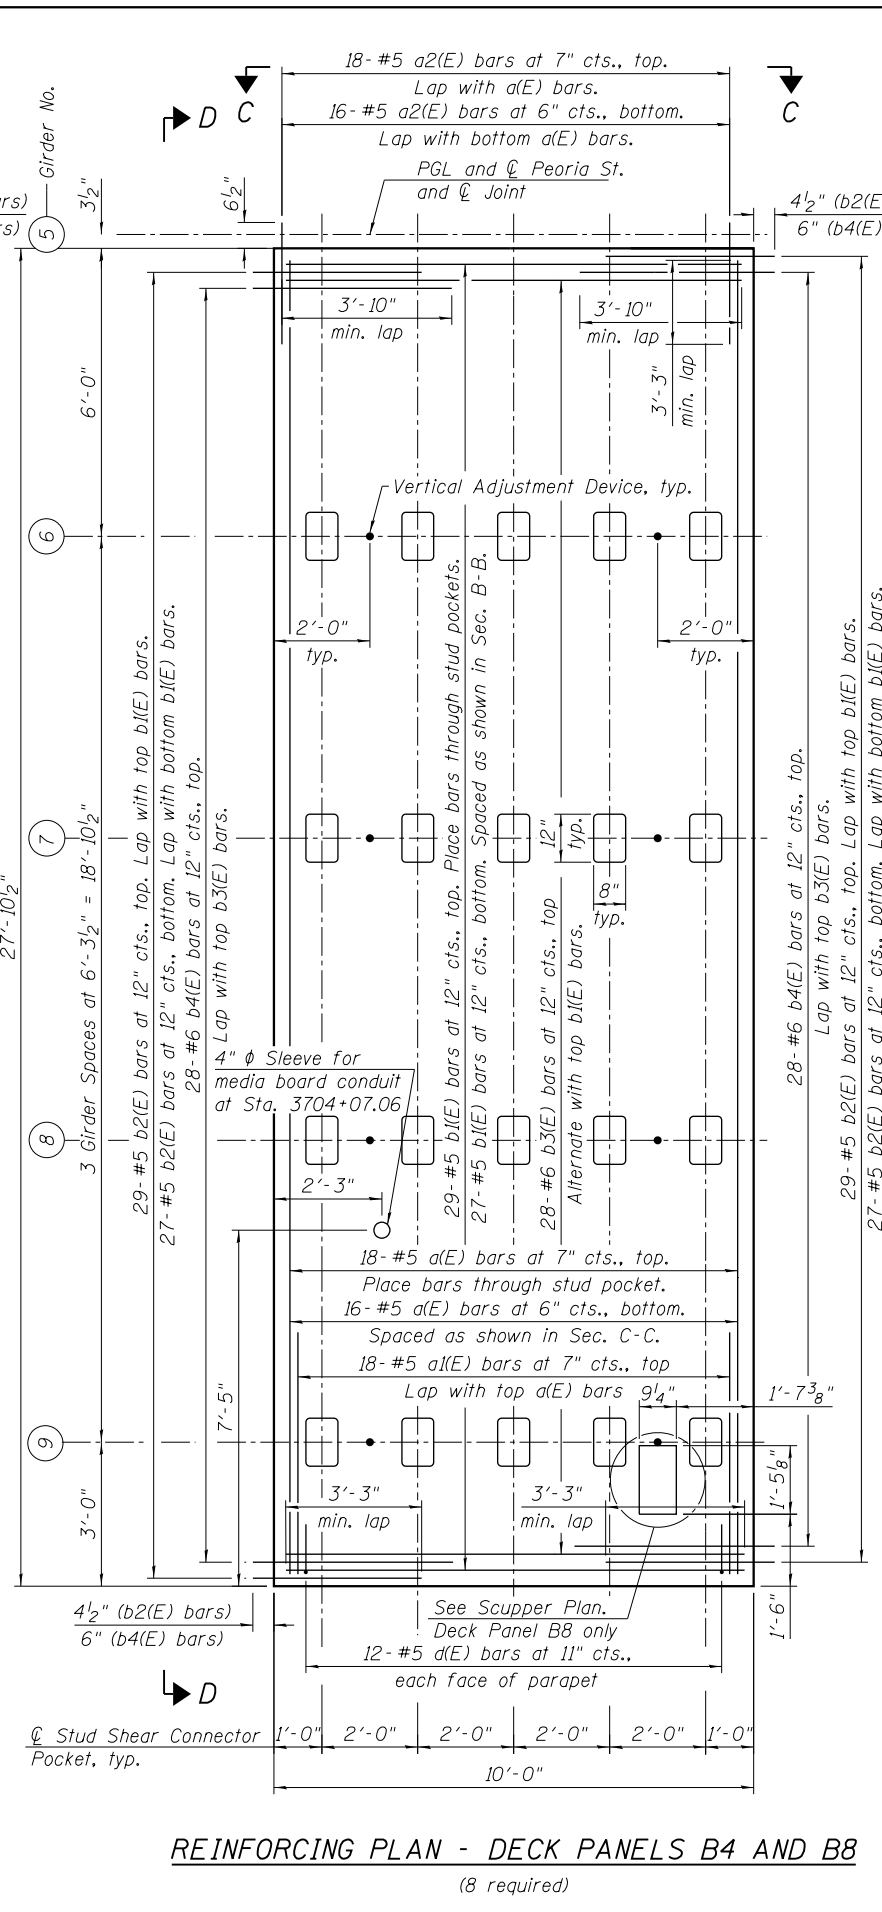

Notes:
Provide a 3/4" min. gap between adjacent b2(E) or b4(E) dowels within UHPC joints. See Detail B on Sheet 16 of 55.
For Sections C-C and D-D see Sheet 20 of 55.
For Scupper Plan, see Sheet 18 of 55.
For Section F-F, see Sheet 21 of 55.

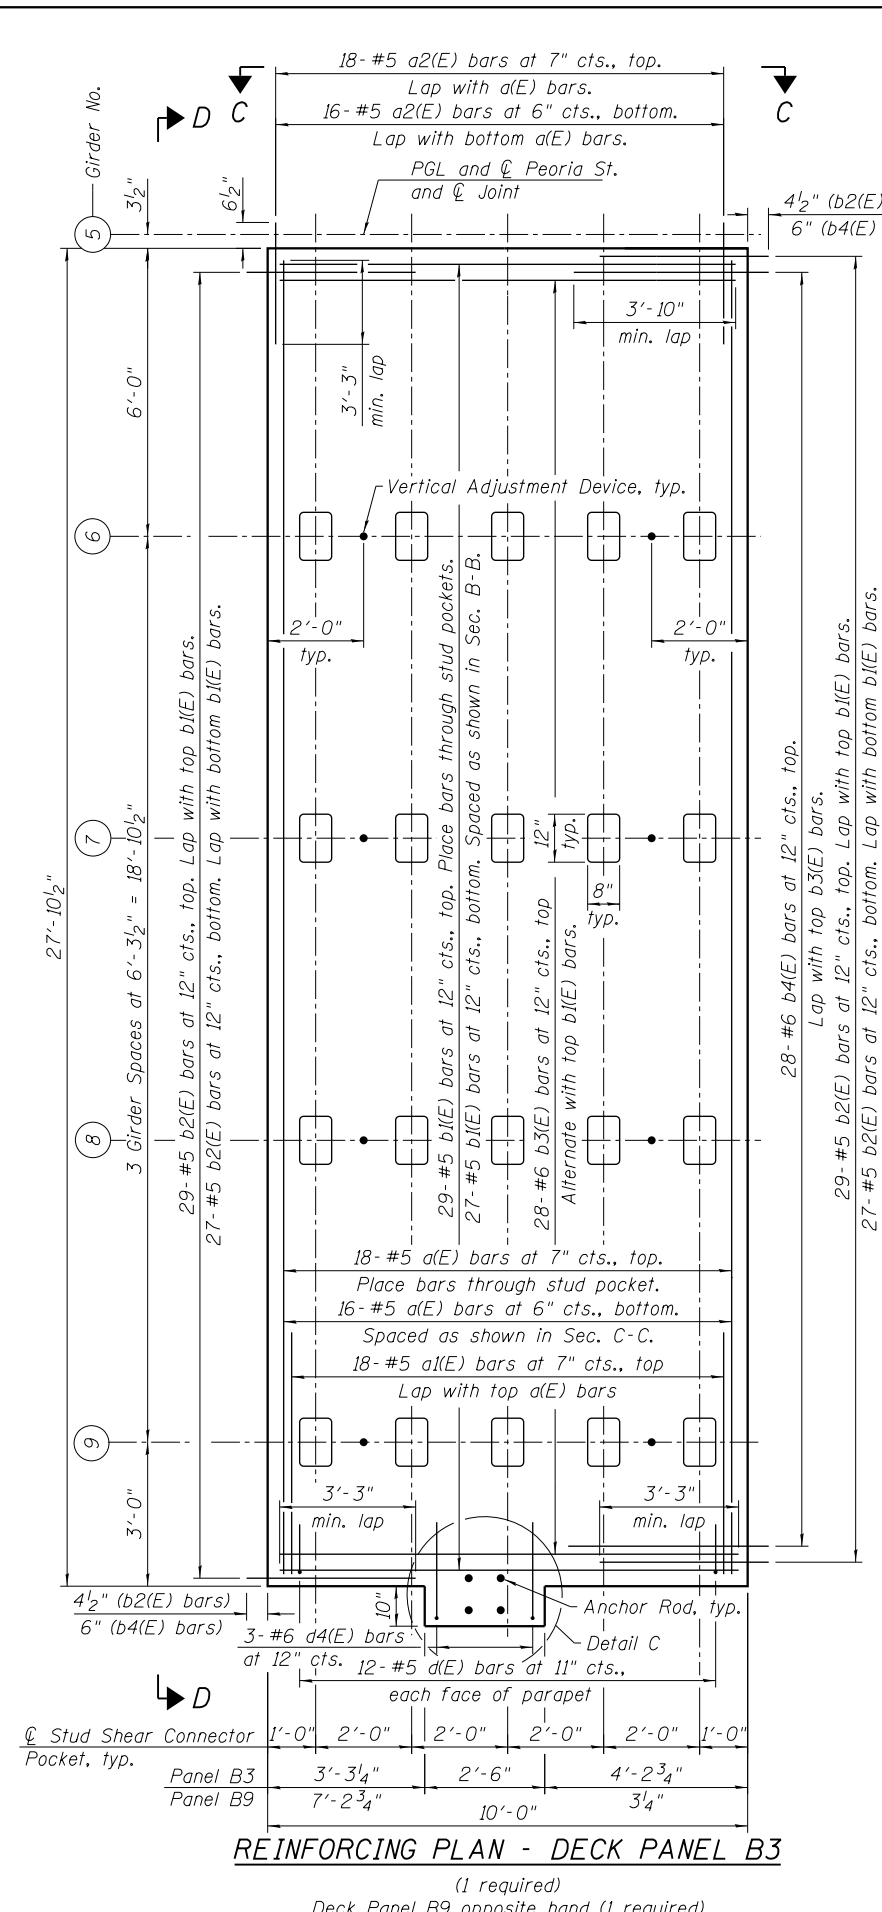

USER NAME = BAWIort	DESIGNED = JRM	REVISED
	CHECKED = WJC	REVISED
PLOT SCALE = 4x0.0000 '1' / in.	DRAWN = RLS	REVISED
PLOT DATE = 10/28/2013	CHECKED = DL	REVISED

**STATE OF ILLINOIS
DEPARTMENT OF TRANSPORTATION**

**PRECAST DECK PANEL DETAILS 4
STRUCTURE NO. 016-1708**

MUN	SECTION	COUNTY	TOTAL SHEETS	SHEET NO.
2090	2013-011R	COOK	356	151
CONTRACT NO.			60W29	
ILLINOIS FED. AID PROJECT				

SHEET NO. 19 OF 55 SHEETS