



ANCHOR BOLT LAYOUT

TOP OF SEAT ELEVATIONS

Girder No.	Seat Elevation
1	592.31
2	592.41
3	592.50
4	592.60
5	592.69
6	592.60
7	592.50
8	592.41
9	592.31

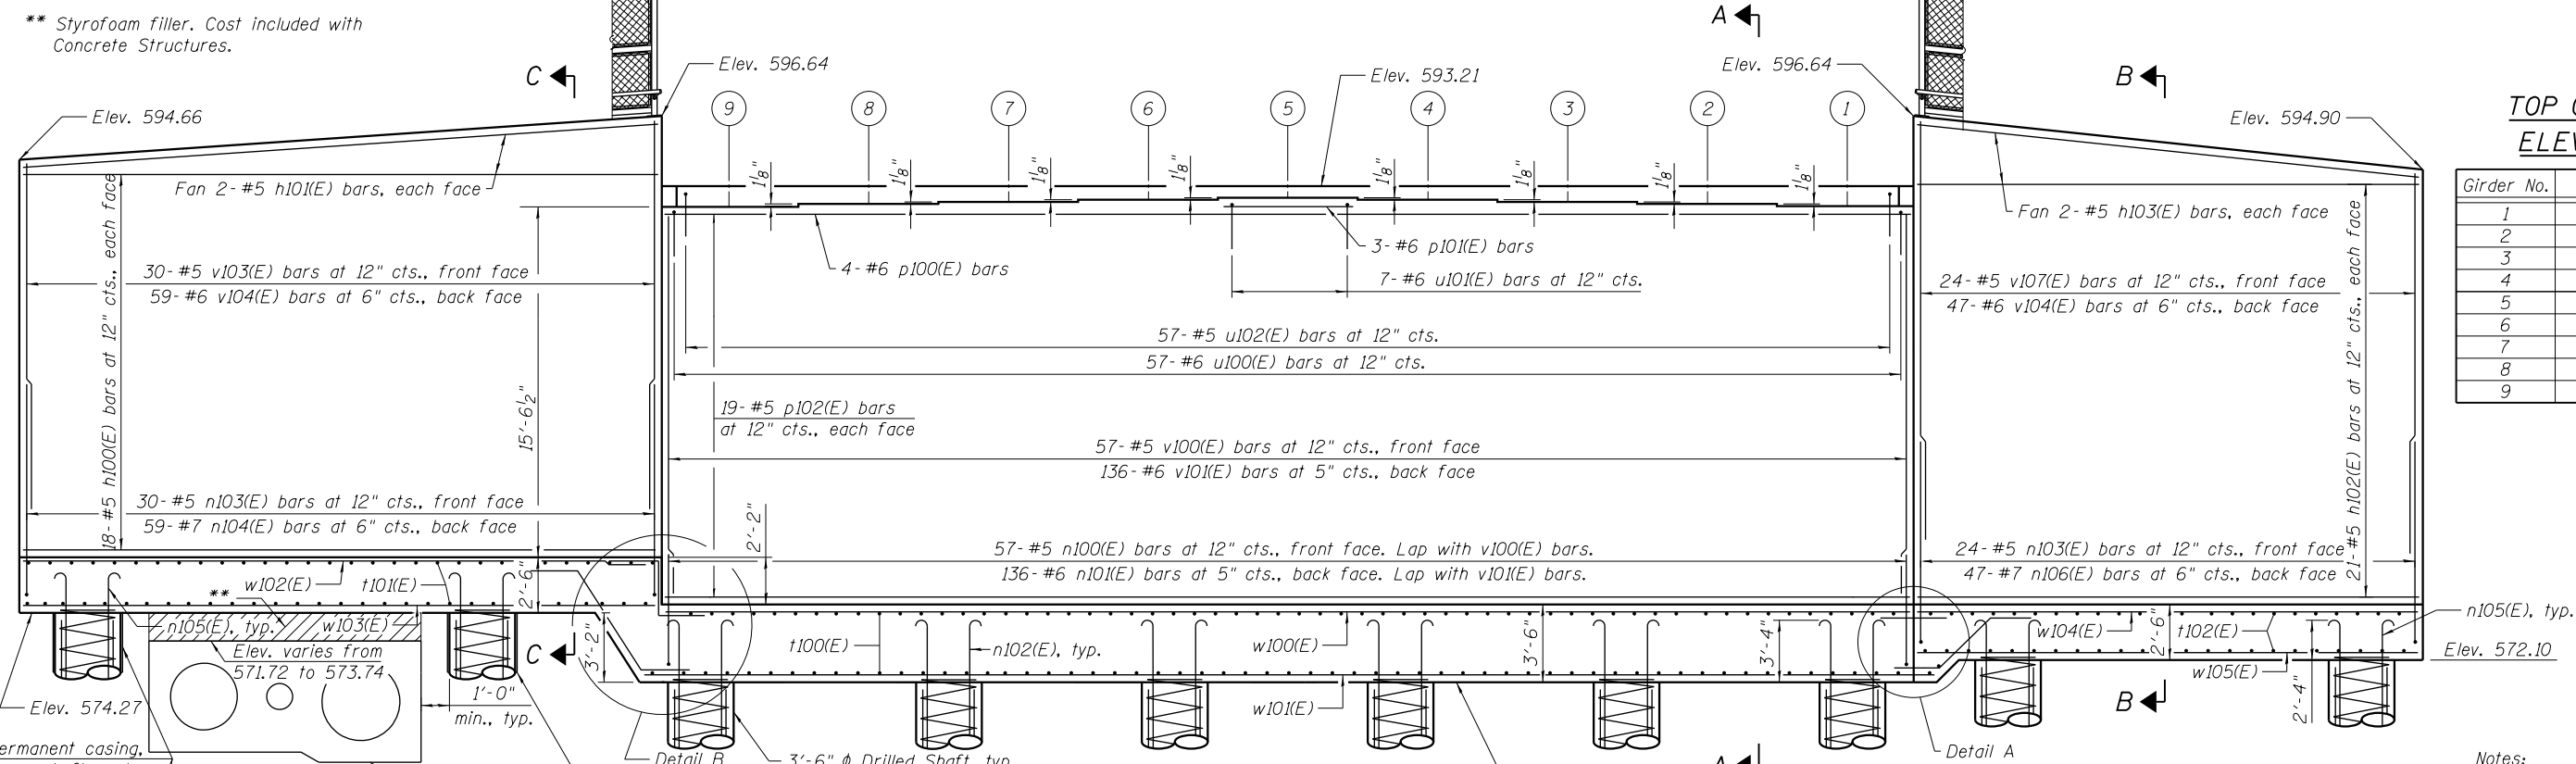

ELEVATION
(Looking South)

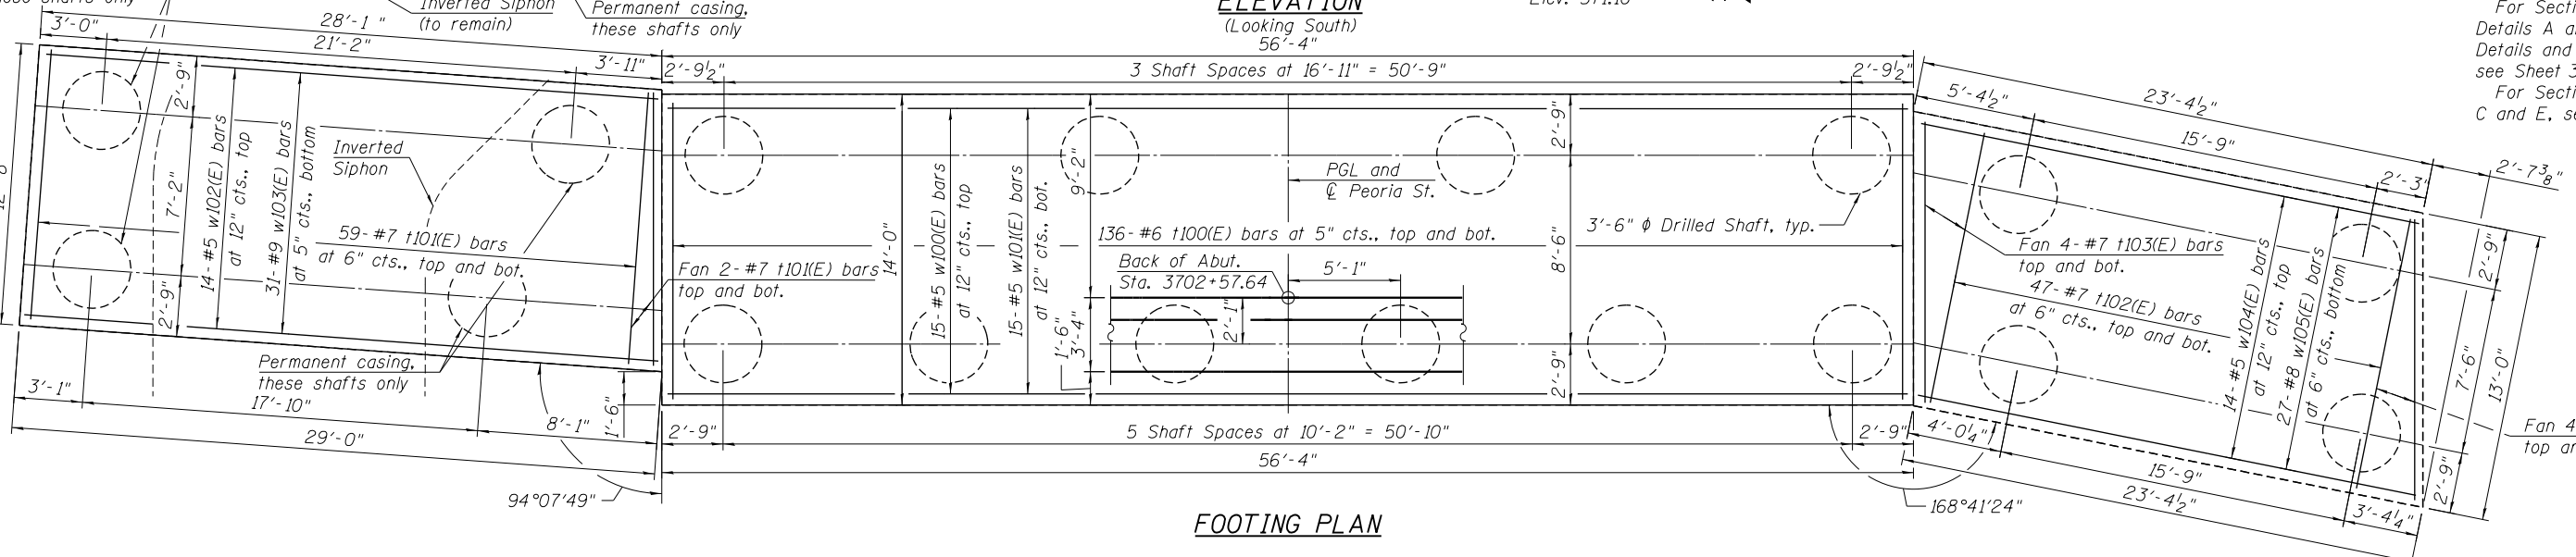

FOOTING PLAN

Notes:
 For Sections A-A and B-B, Details A and B, Drilled Shaft Details and Bill of Material, see Sheet 39 of 55.
 For Section C-C and Details C and E, see Sheet 40 of 55.

11:04:37 PM 01/17/08-60W29-5038-Abutment_SouthP&E.dgn



USER NAME = BAWIort	DESIGNED JRM	REVISED
CHECKED SAS	REVISOR SAS	REVISED
PLOT SCALE = 8x0.0000 '1' / in.	DRAWN RLS	REVISED
PLOT DATE = 10/28/2013	CHECKED MDS	REVISED

STATE OF ILLINOIS
DEPARTMENT OF TRANSPORTATION

SOUTH ABUTMENT PLAN AND ELEVATION
STRUCTURE NO. 016-1708

SHEET NO. 38 OF 55 SHEETS

MUN 2090	SECTION 2013-011R	COUNTY COOK	TOTAL SHEETS 356	SHEET NO. 170
CONTRACT NO. 60W29			ILLINOIS FED. AID PROJECT	