




TOP PLAN

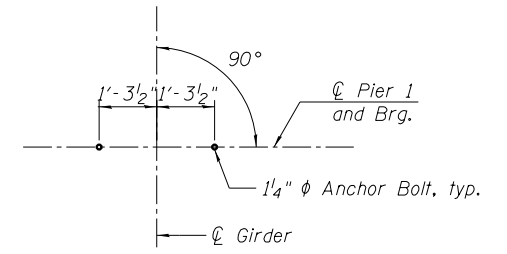

ANCHOR BOLT LAYOUT

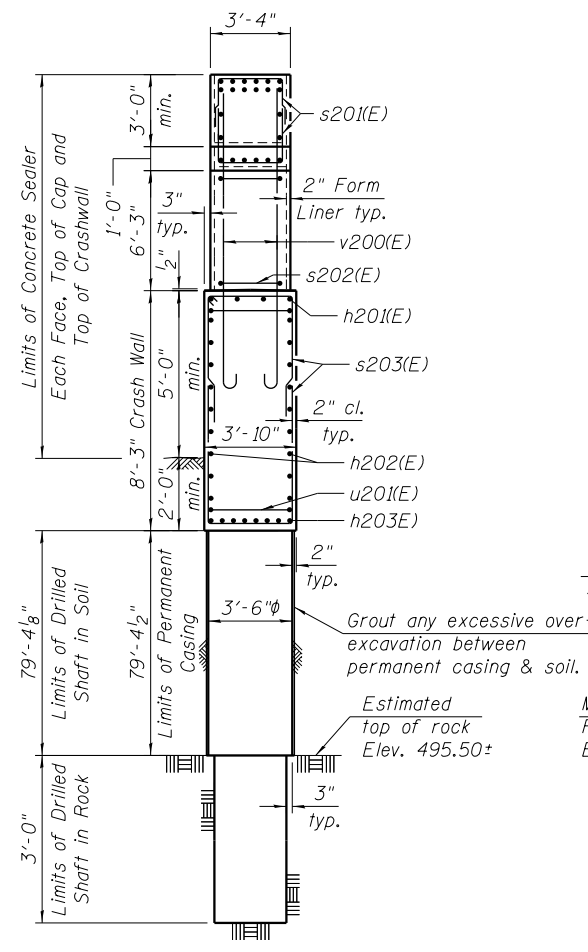

END VIEW

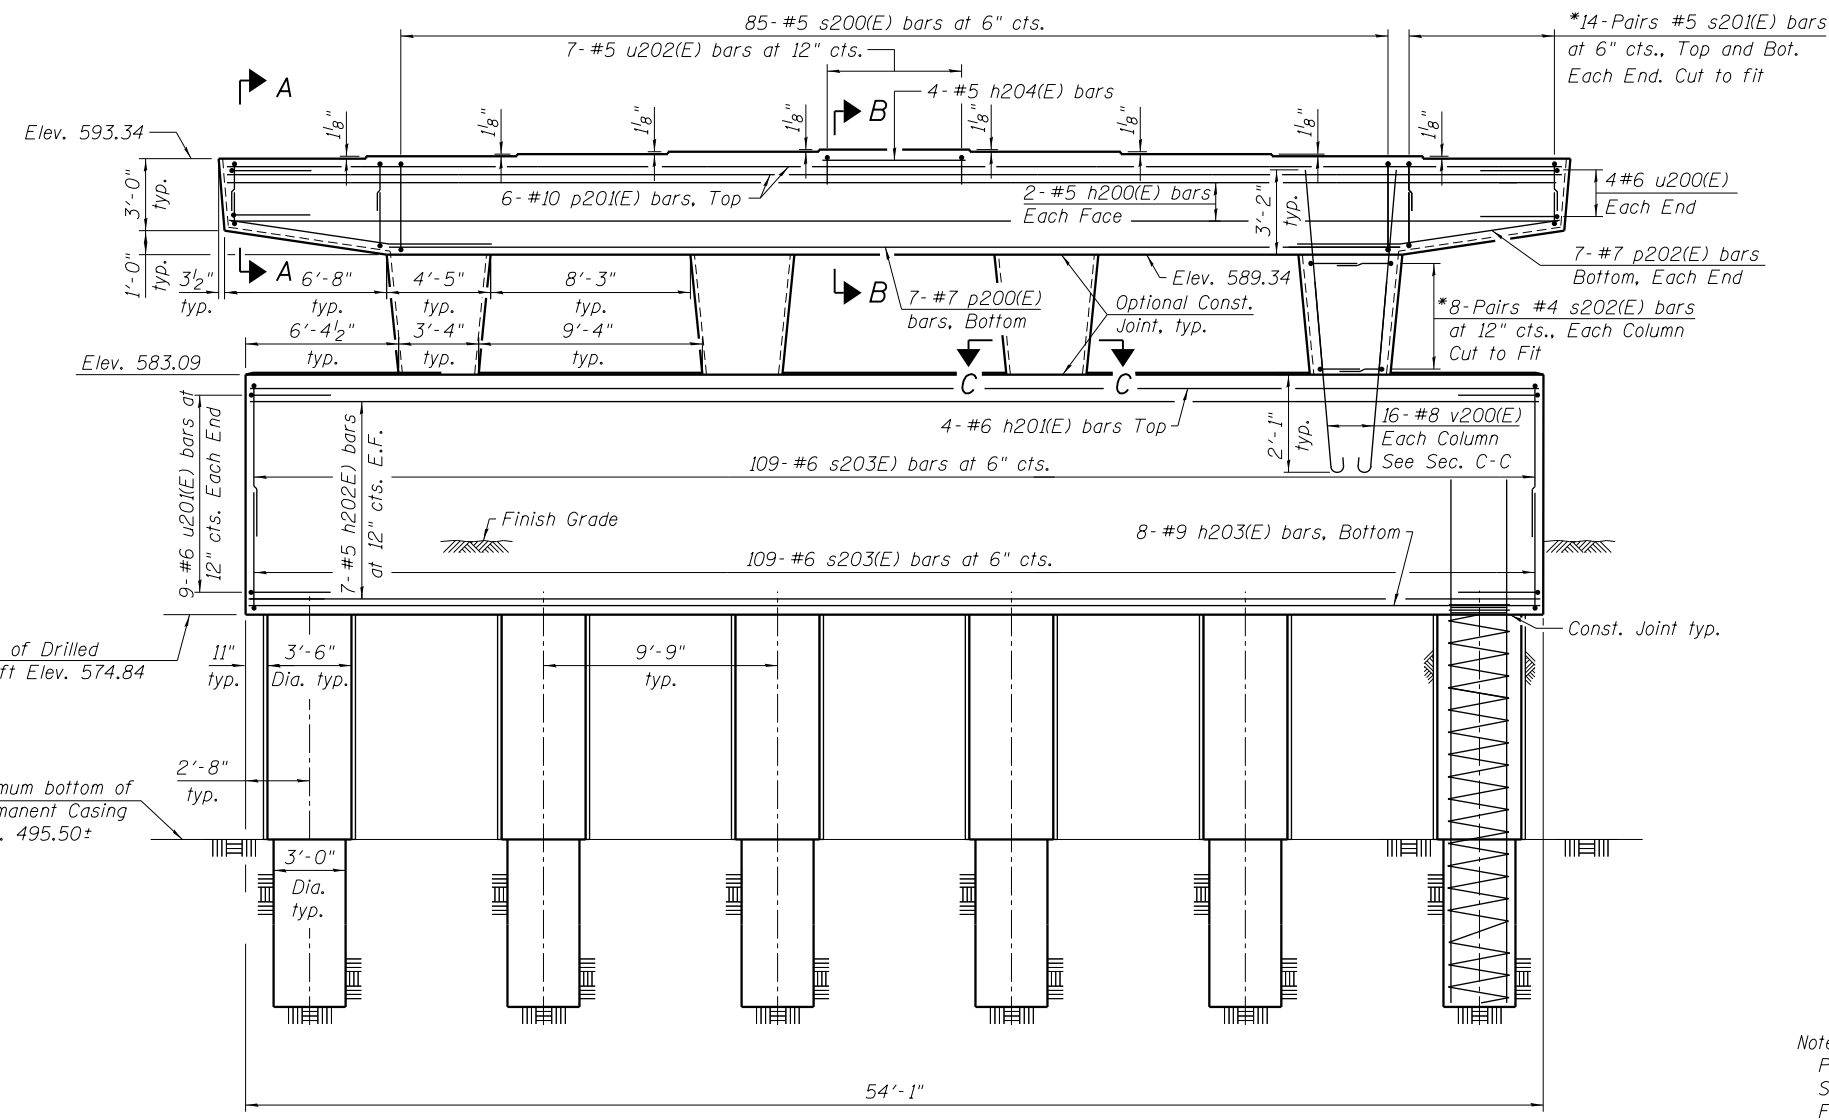

ELEVATION
(Looking North)

* Cut vertical legs of bar to fit.

TOP OF SEAT ELEVATION

Girder No.	Seat Elevation
1	593.34
2	593.44
3	593.53
4	593.63
5	593.72
6	593.63
7	593.53
8	593.44
9	593.34

Notes:
 Pour steps monolithically with cap.
 Space reinforcement in cap to miss anchor bolts.
 For Sections A-A, B-B, and C-C, Drilled Shaft Details and Bill of Material, see sheet 45 of 55.

11:04:50 PM 01/17/08-60W29-5044-Pier1_P&E.dgn



USER NAME = BAWItoft	DESIGNED JRM	REVISED
CHECKED KAH	REVISOR	
PLOT SCALE = 8x0.0009 ' / in.	DRAWN MTS	REVISED
PLOT DATE = 10/28/2013	CHECKED MDS	REVISED

STATE OF ILLINOIS
DEPARTMENT OF TRANSPORTATION

PIER 1 PLAN AND ELEVATION
STRUCTURE NO. 016-1708

SHEET NO. 44 OF 55 SHEETS

MUN 2090	SECTION 2013-011R	COUNTY COOK	TOTAL SHEETS 356	SHEET NO. 176
CONTRACT NO. 60W29			ILLINOIS FED. AID PROJECT	