



- KEY NOTES:
1. TRANSLUCENT PANEL ROOF SYSTEM
 2. INSULATED STAINLESS STEEL PANEL SYSTEM
 3. FINISH GRADE
 4. PLATFORM
 5. NEW STEEL TUBE STRUCTURAL - SEE STR DWGS
 6. STRUCTURAL BEAM
 7. FINISH FLOOR LEVEL
 8. LOUVER
 9. EXIST STATION COLUMN TO REMAIN
 10. LINEAR METAL CEILING SYSTEM
 11. NEW STRUCTURAL FRAMING
 12. NEW CONC SLAB
 13. EXIST PRECAST PLANK
 14. W1 NEW TEMPERED GLASS

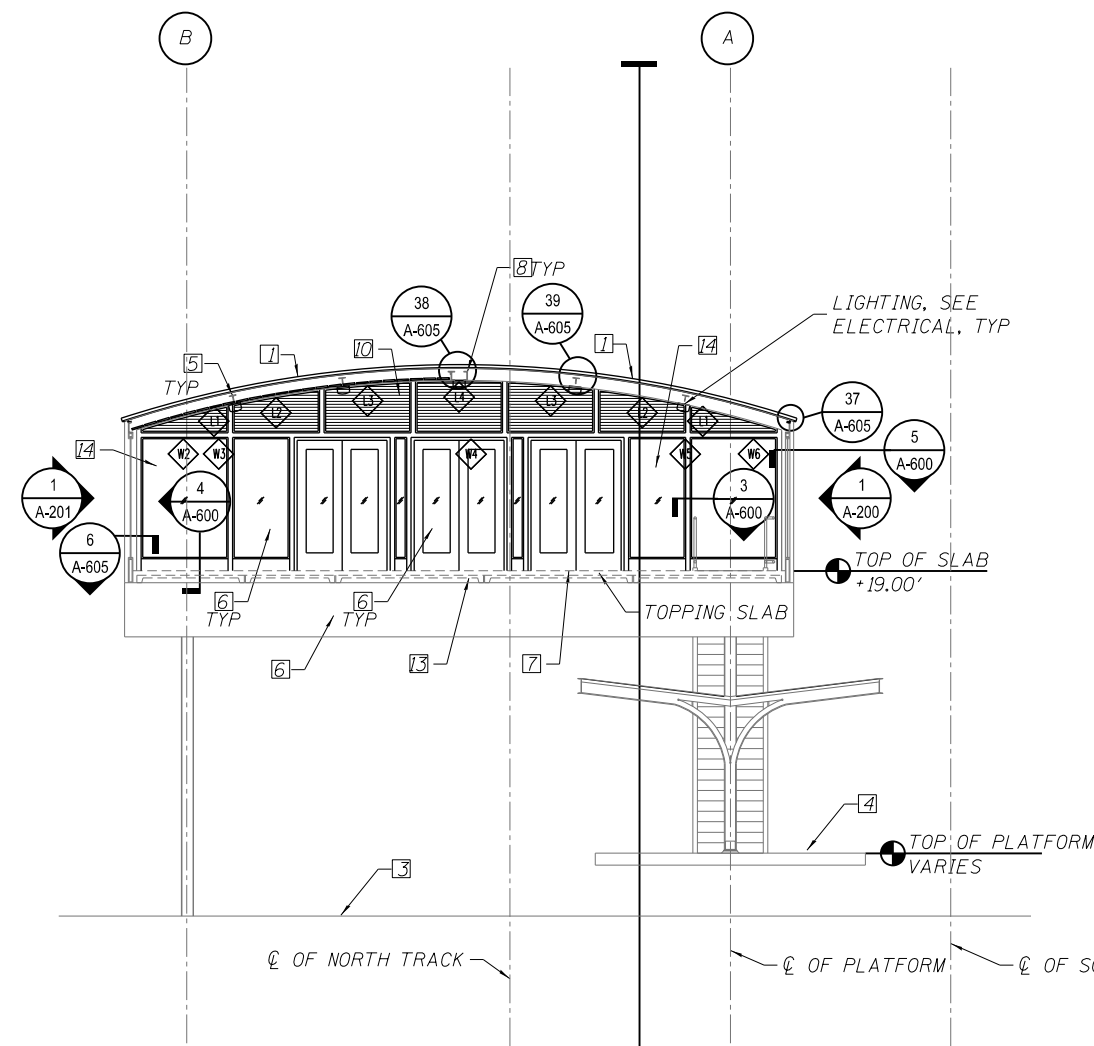

1 STATION SECTION LOOKING EAST
SCALE: 3/16" = 1'-0"

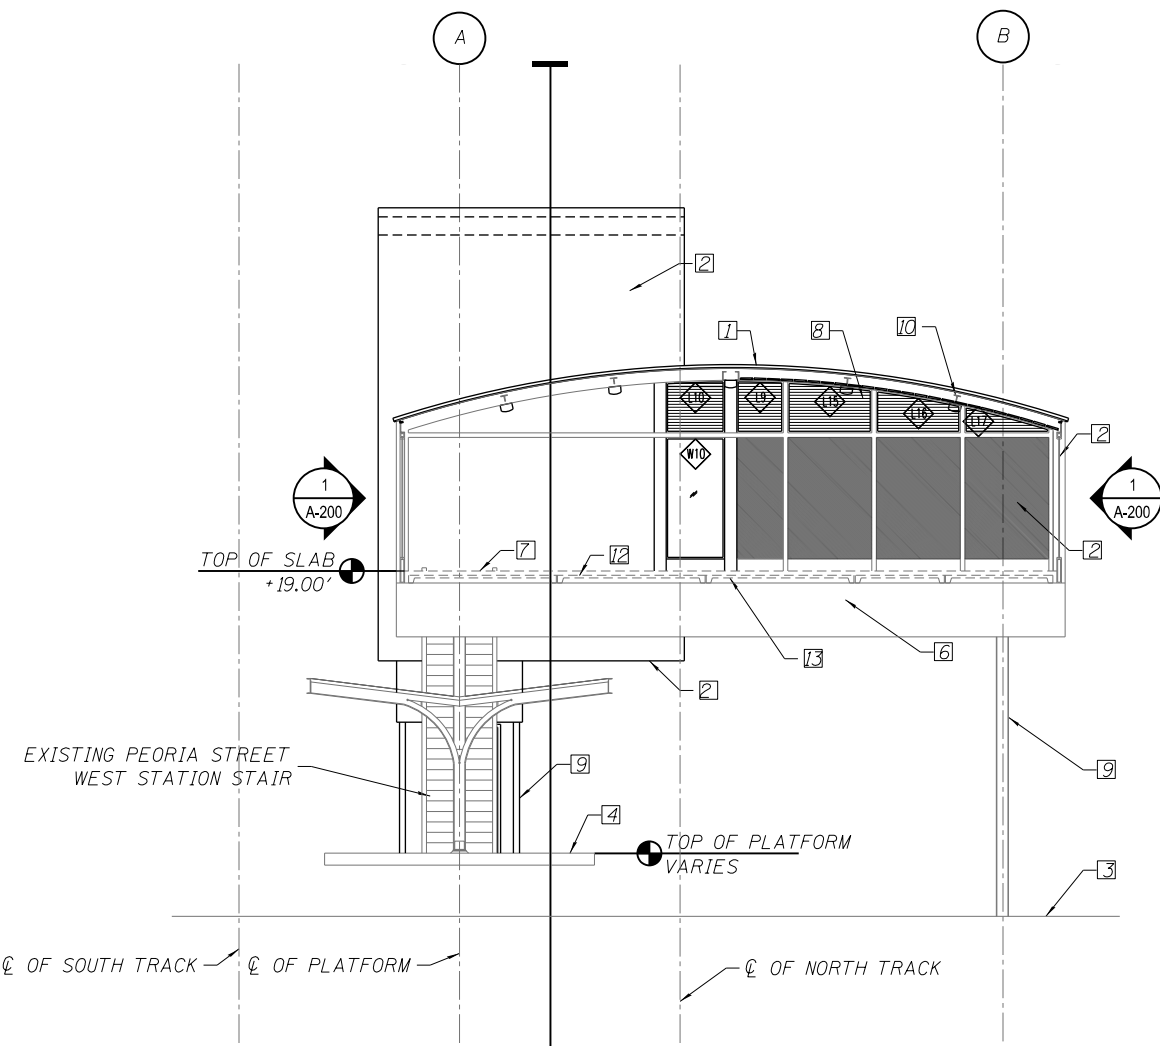

2 STATION SECTION LOOKING WEST
SCALE: 3/16" = 1'-0"

10/16/16 4:45 AM 0161708-60W29-A-302.dgn



USER NAME = BAWitorf	DESIGNED - WHB	REVISED
	CHECKED - CRR	REVISED
PLOT SCALE = 10:8.0012 ' / in.	DRAWN - WHB	REVISED
PLOT DATE = 10/29/2013	CHECKED - CRR	REVISED

STATE OF ILLINOIS
DEPARTMENT OF TRANSPORTATION

PEORIA STREET STATION
STATION SECTION
SHEET NO. A-302 OF 117 SHEETS

PRELIMINARY NOT FOR CONSTRUCTION

MUN	SECTION	COUNTY	TOTAL SHEETS	SHEET NO.
2090	2013-011R	COOK	356	239
CONTRACT NO. 60W29				
ILLINOIS FED. AID PROJECT		FED. AID PROJECT		