




1 SIGNAGE 2502
SCALE: NTS



2 SIGNAGE 2514
SCALE: NTS



4 SIGNAGE 2522
SCALE: NTS

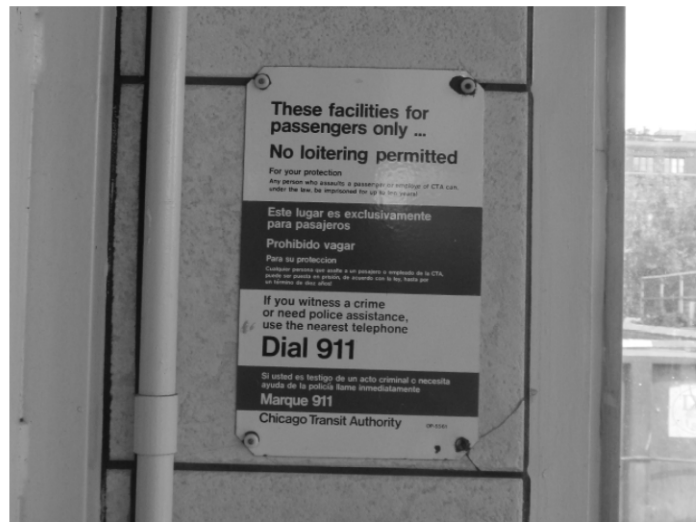

5 SIGNAGE 2529
SCALE: NTS



6 SIGNAGE 2530
SCALE: NTS



7 SIGNAGE 2534
SCALE: NTS




8 SIGNAGE 2536
SCALE: NTS



9 SIGNAGE 2538
SCALE: NTS



10 SIGNAGE 2539
SCALE: NTS

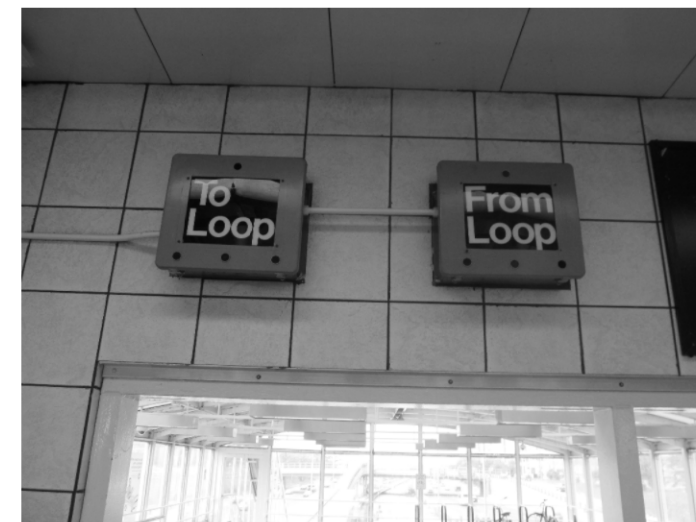

11 SIGNAGE 2541
SCALE: NTS



12 SIGNAGE 2545
SCALE: NTS

10:17:20 AM
0161768-60W29-A-704.dgn



USER NAME = BAWitorf	DESIGNED - WHB	REVISED
PLOT SCALE = 2x0.0000 Ins/in.	CHECKED - CRR	REVISED
PLOT DATE = 10/29/2013	DRAWN - WHB	REVISED
	CHECKED - CRR	REVISED

STATE OF ILLINOIS
DEPARTMENT OF TRANSPORTATION

PEORIA STREET STATION
STATION EXISTING SIGNAGE PHOTOS (1 OF 2)

SHEET NO. A-704 OF 117 SHEETS

PRELIMINARY NOT FOR CONSTRUCTION

MUN	SECTION	COUNTY	TOTAL SHEETS	SHEET NO.
2090	2013-011R	COOK	356	259
CONTRACT NO.			60W29	

ILLINOIS FED. AID PROJECT