


NOTES:

1. SEE SHEET 292 FOR CONDUIT LEGEND.
2. PROTECT EXISTING SPEAKER CONDUIT.
3. RE-ROUTE NS CONDUIT TO NORTH EDGE OF PLATFORM AND REPLACE CABLE PRIOR TO DEMOLITION WORK.
4. RE-ROUTE CONDUIT TO NORTH EDGE OF PLATFORM AND REPLACE ALL CCTV CABLES PRIOR TO DEMOLITION WORK.
5. EXISTING EQUIPMENT TO REMAIN SHOWN FOR INFORMATION ONLY. ACTUAL LOCATION MAY VARY.

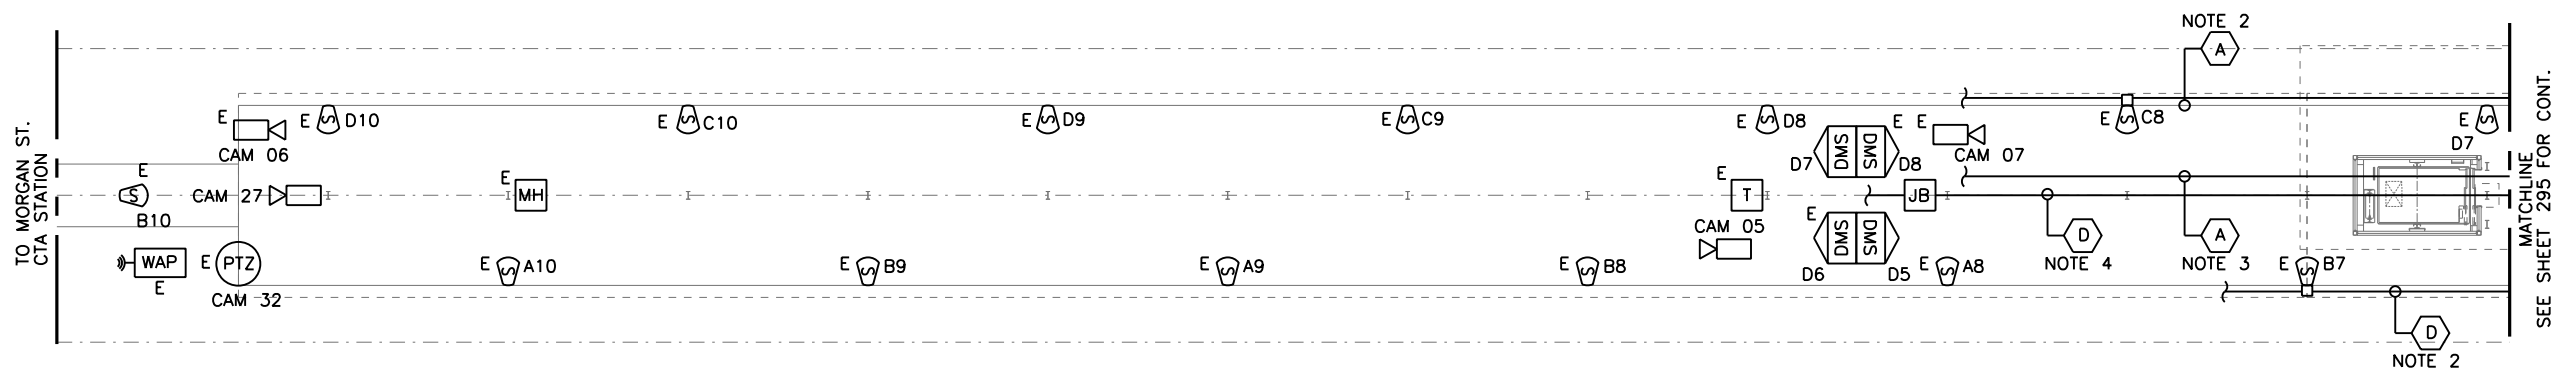

1 PLATFORM PLAN
SCALE: 1/8" = 1'-0"



USER NAME = habib	DESIGNED -	REVISED
	CHECKED -	REVISED
PLOT SCALE = 16:0 "/ in.	DRAWN -	REVISED
PLOT DATE = 10/28/2013	CHECKED -	REVISED

**STATE OF ILLINOIS
DEPARTMENT OF TRANSPORTATION**

**PEORIA STREET STATION
COMMUNICATION PLATFORM LEVEL CENTER TO WEST EQUIPMENT PLAN**

SHEET NO. 103 OF 117 SHEETS

PRELIMINARY NOT FOR CONSTRUCTION

MUN	SECTION	COUNTY	TOTAL SHEETS	SHEET NO.
2090	2013-011R	COOK	356	294
CONTRACT NO.			60W29	
ILLINOIS FED. AID PROJECT				

9:02:49 PM
294-60W29.dgn