


NOTES:

1. EXISTING DEVICES ARE IN LIGHT AND NEW OR RELOCATED DEVICES ARE BOLD.
2. REFER TO COMMUNICATION EQUIPMENT SCHEDULE FOR PORT ASSIGNMENTS.
3. REFER TO SHEET 304 STANDARD COMMUNICATION HUB FOR EQUIPMENT REQUIREMENTS.
4. PROVIDE TEMPORARY HUB PANEL AS NEEDED. MOUNT TEMP PANEL AT PLATFORM LEVEL NEXT TO WEST HUB PANEL.
5. PROVIDE NEW HUB 4 PANEL AND LOCATED IN NEW COMMUNICATIONS ROOM. PROVIDED ADDITIONAL DEVICES AS SHOWN.

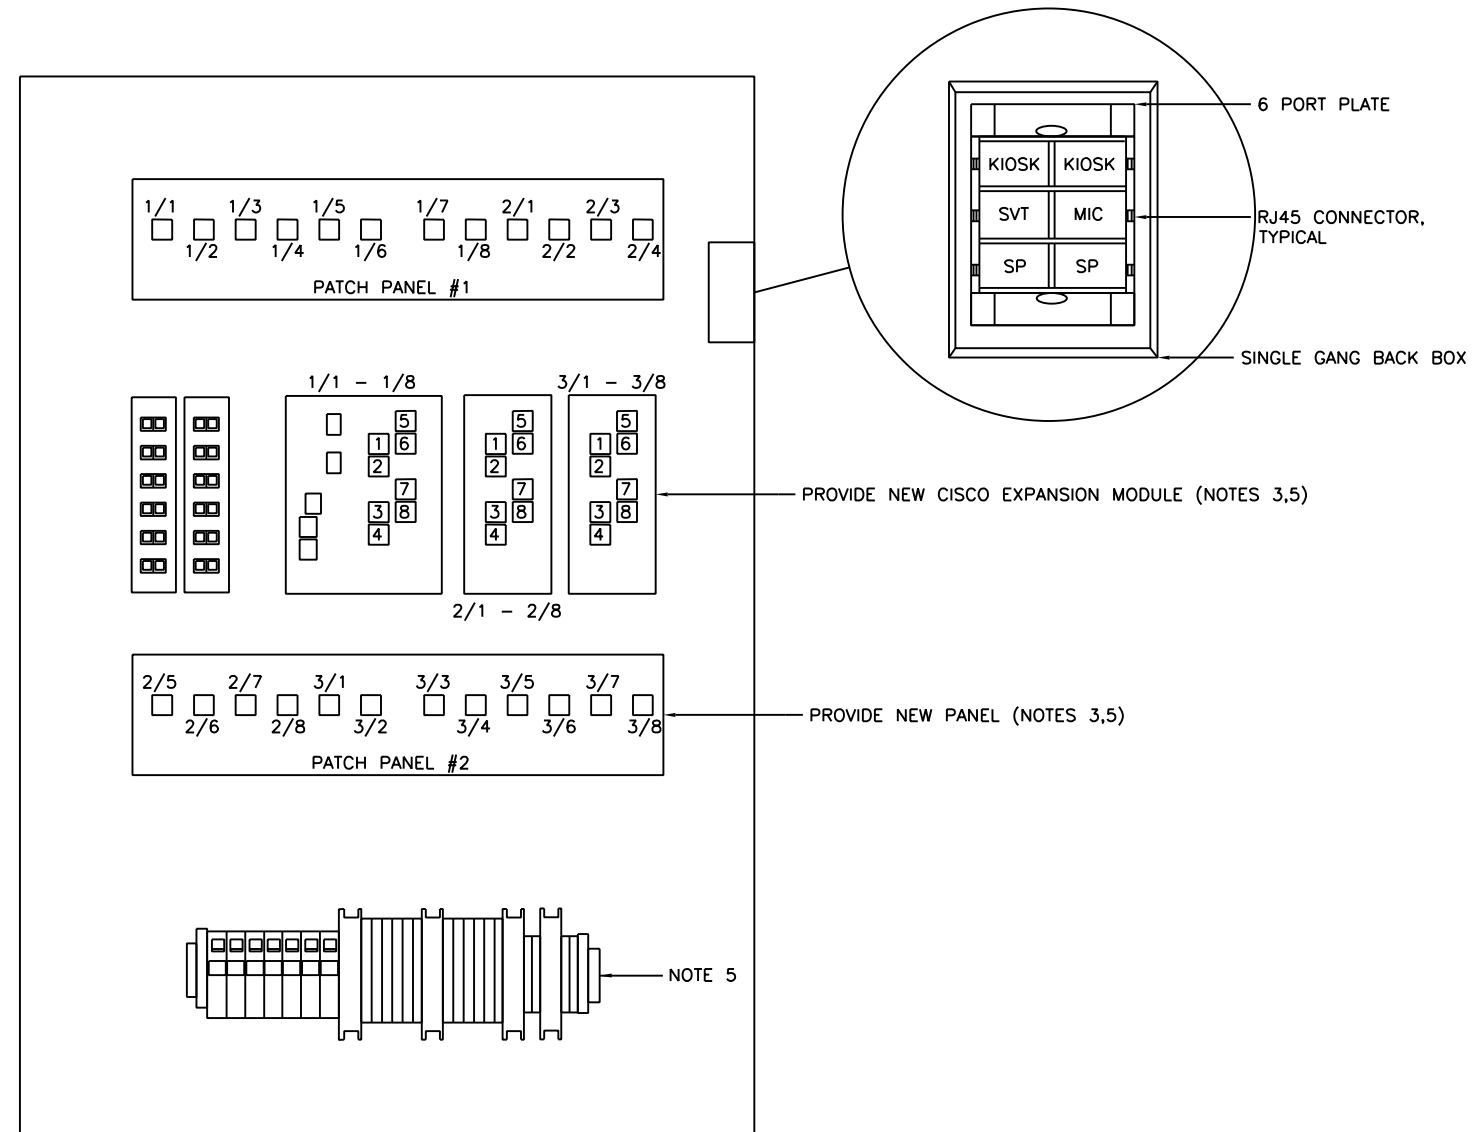

1 HUB4 EXISTING HUB BOX DETAIL
HUB4-UIC-HALSTED PEORIA STATION TYPE 2

USER NAME = habit	DESIGNED -	REVISED
	CHECKED -	REVISED
PLOT SCALE = 2.0000 / in.	DRAWN -	REVISED
PLOT DATE = 10/28/2013	CHECKED -	REVISED

MUN	SECTION	COUNTY	TOTAL SHEETS	SHEET NO.
2090	2013-011R	COOK	356	303
CONTRACT NO.			60W29	
ILLINOIS FED. AID PROJECT				