



TYPICAL SPLICE DETAIL

N.T.S.

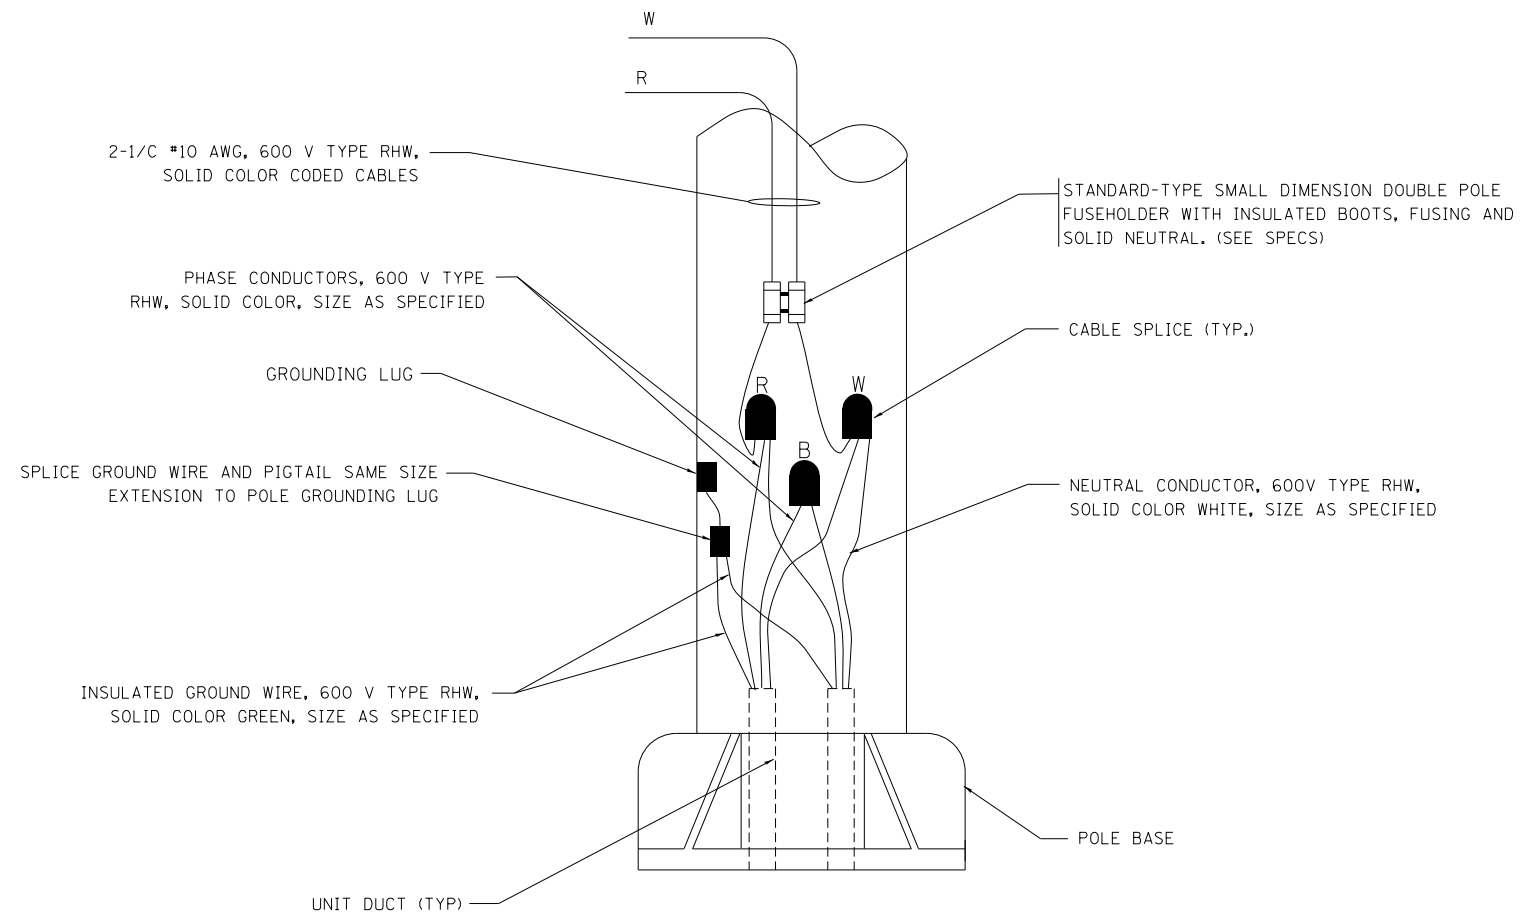

POLE WIRING DETAIL

N.T.S.

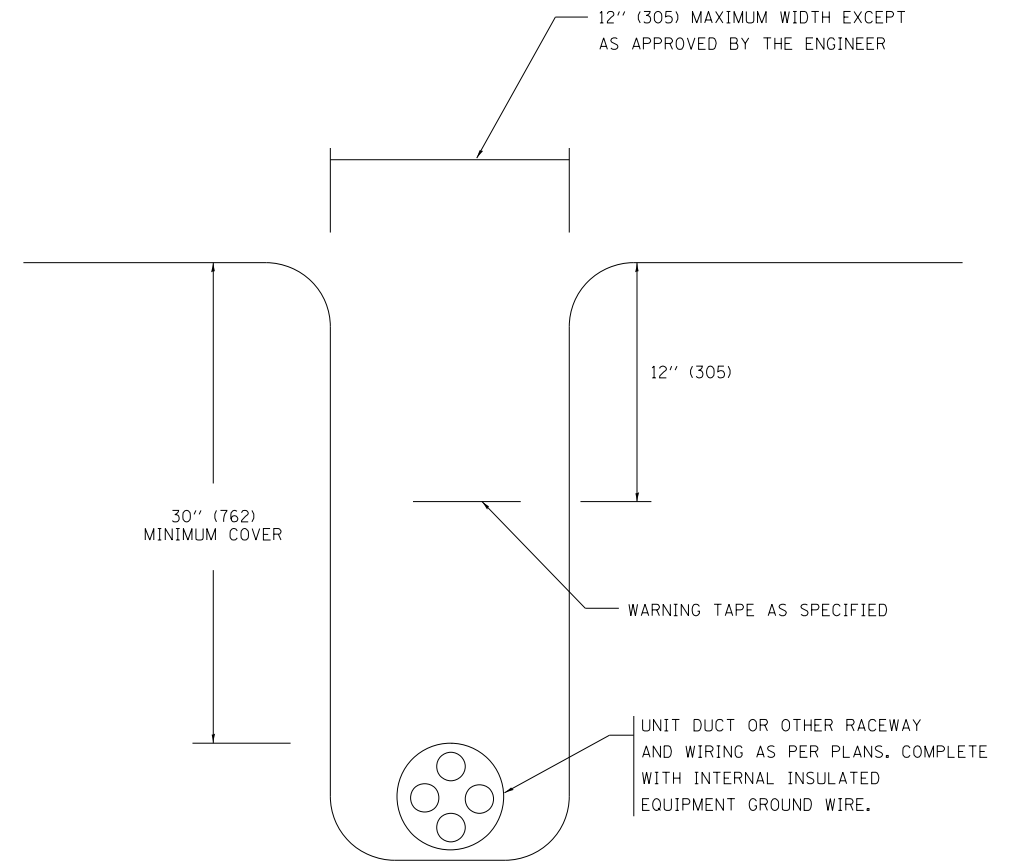

TYPICAL WIRING IN TRENCH DETAIL

N.T.S.

FILE NAME =	USER NAME = BAWtor.t	DESIGNED -	REVISED - 08-08-03
C:\388039\pwin\l\ecom\line\local\PWAE\000\Documents\01 Americas\Transportation\60W29\60W29-01\000 CAD\006 Road\60W29-01\60W29-SHT-D1-Detail-08.dgn		CHECKED -	REVISED -
PLOT SCALE = 100.000' / in.		DATE -	REVISED -
PLOT DATE = 10/28/2013			

STATE OF ILLINOIS  
DEPARTMENT OF TRANSPORTATION

DISTRICT 1 STANDARD DETAILS  
BE-702

SCALE: NONE SHEET NO. 8 OF 22 SHEETS STA. TO STA.

F.A.I. RTE.	SECTION	COUNTY	TOTAL SHEETS	SHEET NO.
	2013-011R	COOK	356	316
BE-702		CONTRACT NO. 60W29		
FED. ROAD DIST. NO. 1 ILLINOIS FED. AID PROJECT				

90/94/290