


DATE	
BY	
FINAL SURVEY	
SURVEYED	
PLOTTED	
TEMPLATE	
NOTE BOOK	
AREAS CHECKED	
NO.	

DATE	
BY	
ORIGINAL SURVEY	
SURVEYED	
PLOTTED	
TEMPLATE	
NOTE BOOK	
AREAS CHECKED	
NO.	

**NOTES:**  
 1. EXISTING UTILITIES SHOWN ARE FOR LATERAL REFERENCE ONLY. THE CONTRACTOR IS RESPONSIBLE FOR IDENTIFYING ALL EXISTING SEWERS AND UTILITIES PRIOR TO CONSTRUCTION. THE CONTRACTOR SHALL REFER TO THE UTILITY LOCATION PLANS FOR ADDITIONAL UTILITY INFORMATION.

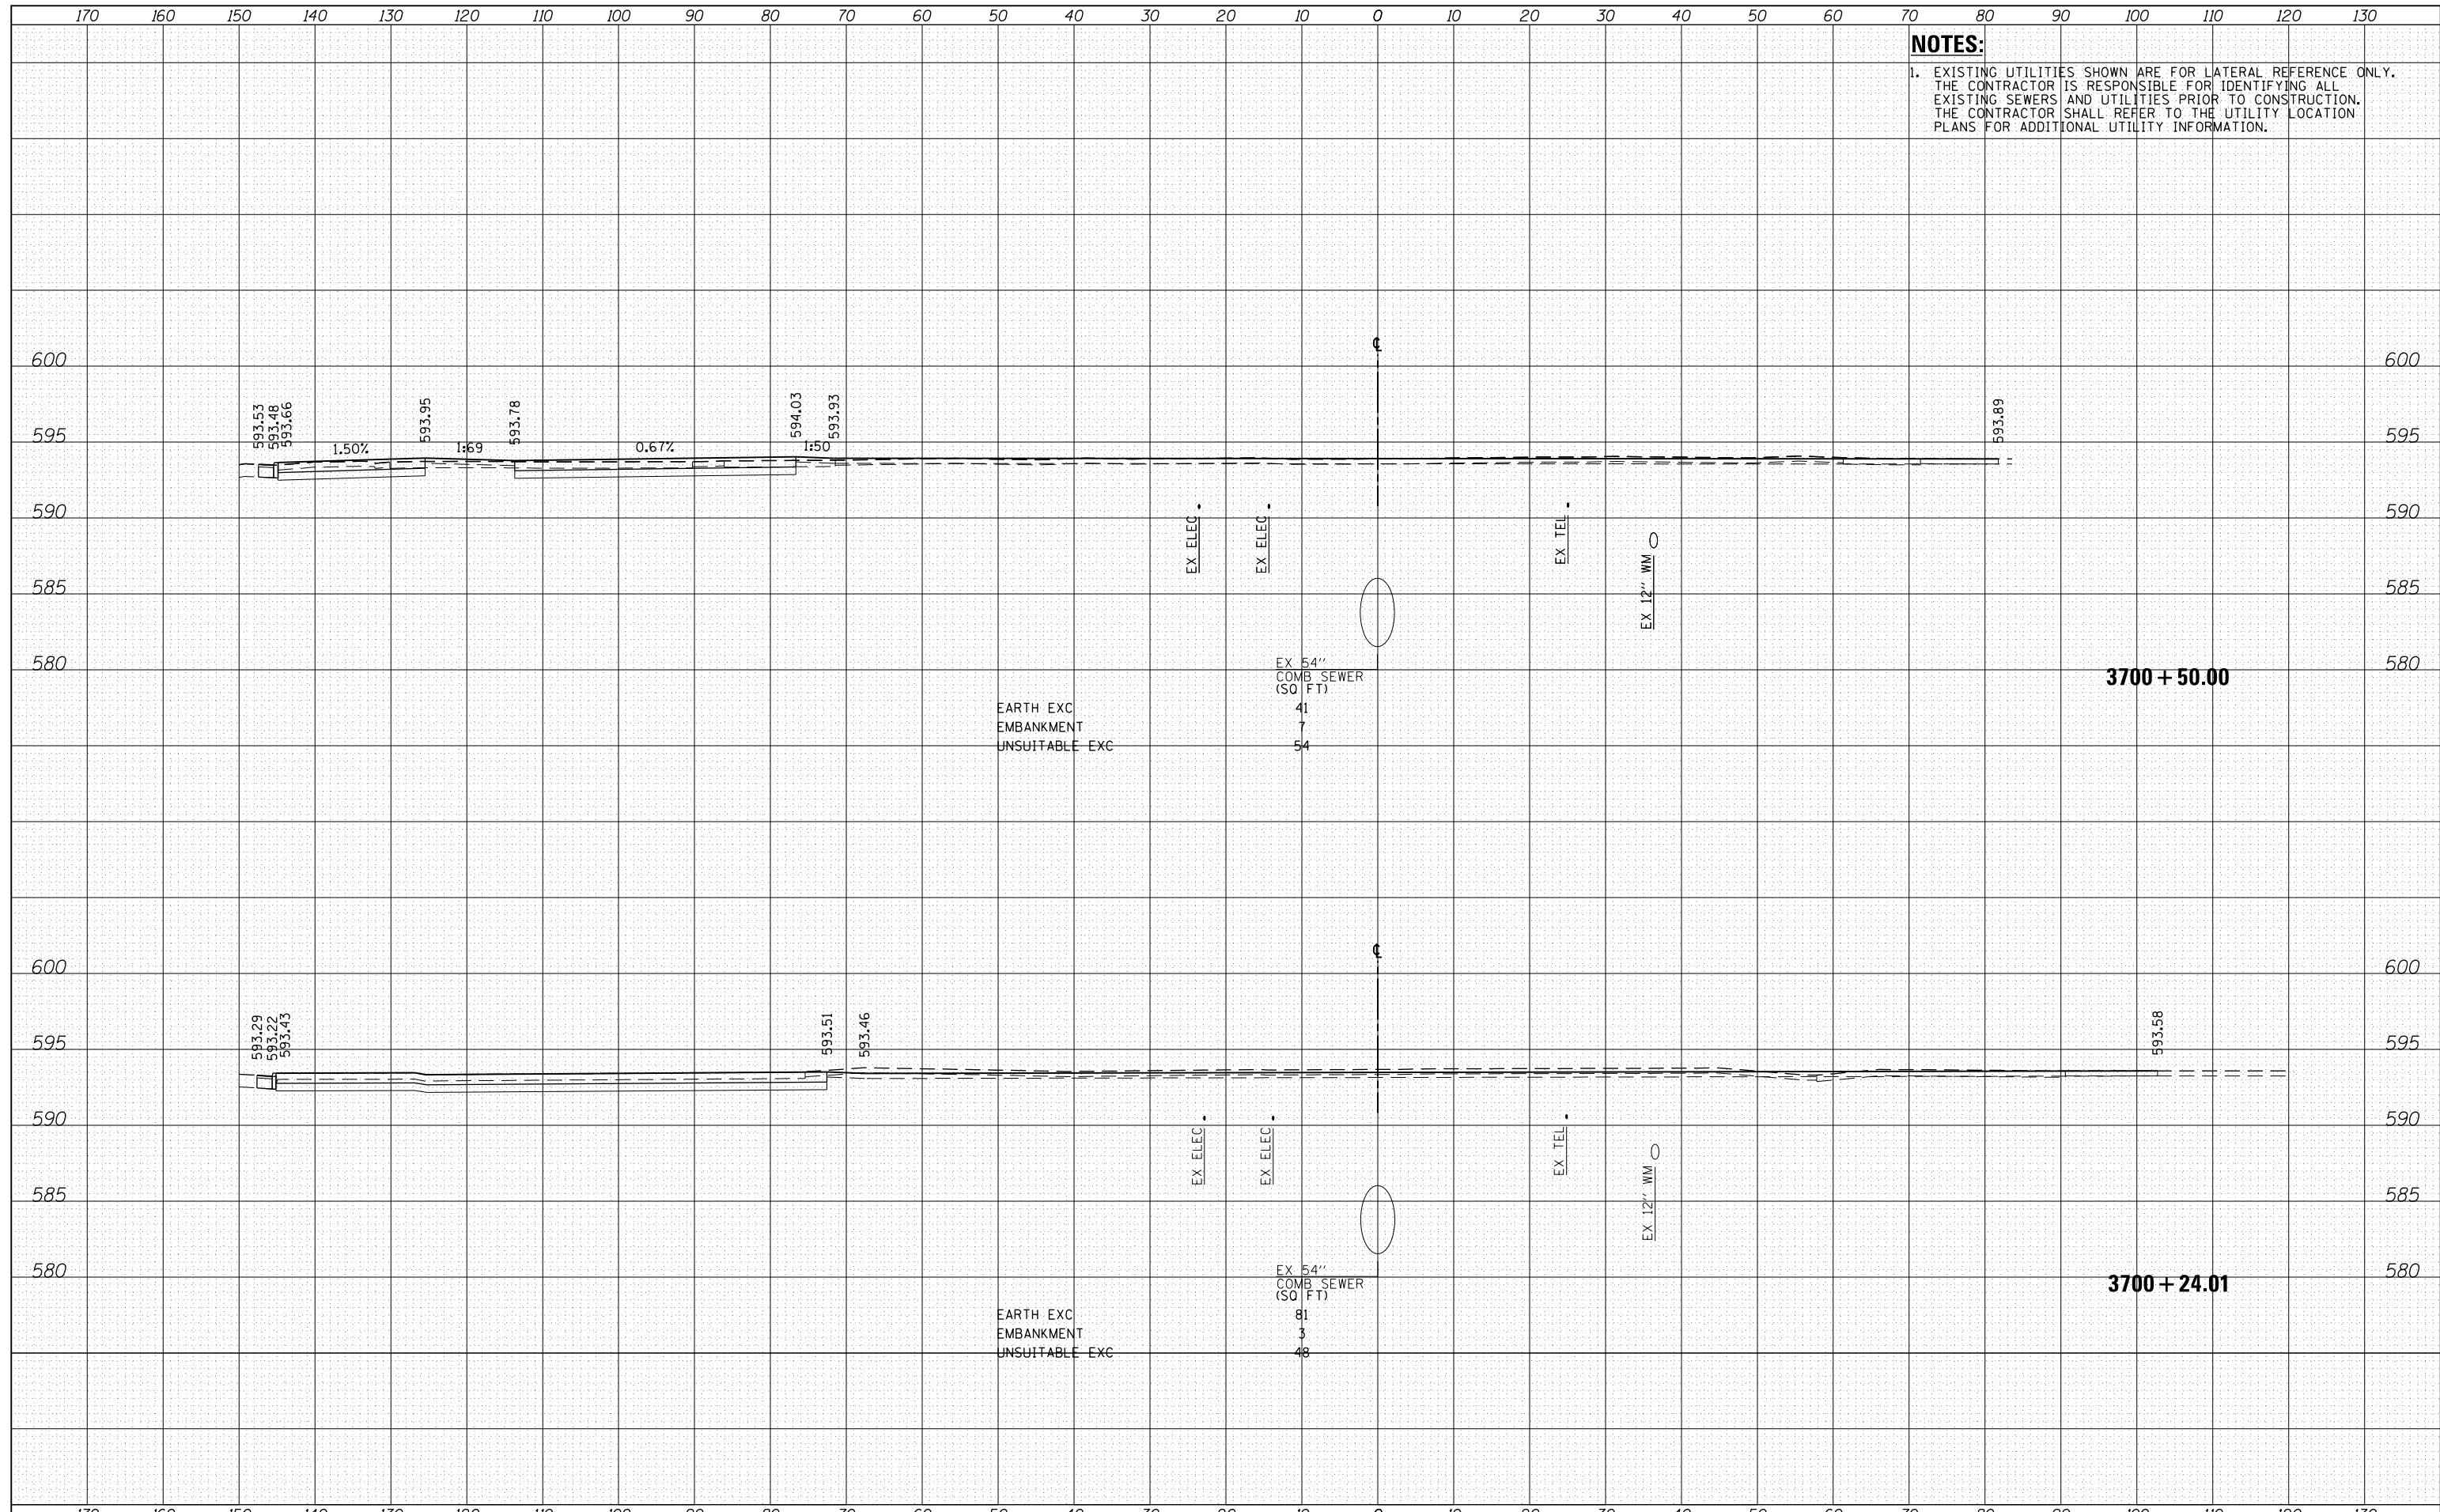

D:\60W29-Sht-XS-01.dgn  
 USER NAME = BAW1tor.t  
 PLOT SCALE = 20.0000' / in.  
 PLOT DATE = 10/28/2013

DESIGNED - JLV  
 DRAWN - KAL  
 CHECKED - JMG  
 DATE - 10/30/2013

REVISED -  
 REVISED -  
 REVISED -  
 REVISED -

**STATE OF ILLINOIS  
 DEPARTMENT OF TRANSPORTATION**

**CROSS SECTIONS  
 PEORIA STREET STAGE 1**

SCALE: 10:H 5:V SHEET 1 OF 10 SHEETS STA. 3700+24.01 TO STA. 3700+50.00

F.A.I. RTE.	SECTION	COUNTY	TOTAL SHEETS	SHEET NO.
90/94/290	2013-011R	COOK	356	347
CONTRACT NO. 60W29				

ILLINOIS FED. AID PROJECT