


| | |
|--------------|---------------|
| DATE | |
| BY | |
| FINAL SURVEY | SURVEYED |
| NOTE BOOK | PLOTTED |
| NO. | TEMPLATE |
| | AREAS CHECKED |
| | AREAS CHECKED |

| | |
|-----------------|---------------|
| DATE | |
| BY | |
| ORIGINAL SURVEY | SURVEYED |
| NOTE BOOK | PLOTTED |
| NO. | TEMPLATE |
| | AREAS CHECKED |
| | AREAS CHECKED |

NOTES:
 1. EXISTING UTILITIES SHOWN ARE FOR LATERAL REFERENCE ONLY. THE CONTRACTOR IS RESPONSIBLE FOR IDENTIFYING ALL EXISTING SEWERS AND UTILITIES PRIOR TO CONSTRUCTION. THE CONTRACTOR SHALL REFER TO THE UTILITY LOCATION PLANS FOR ADDITIONAL UTILITY INFORMATION.

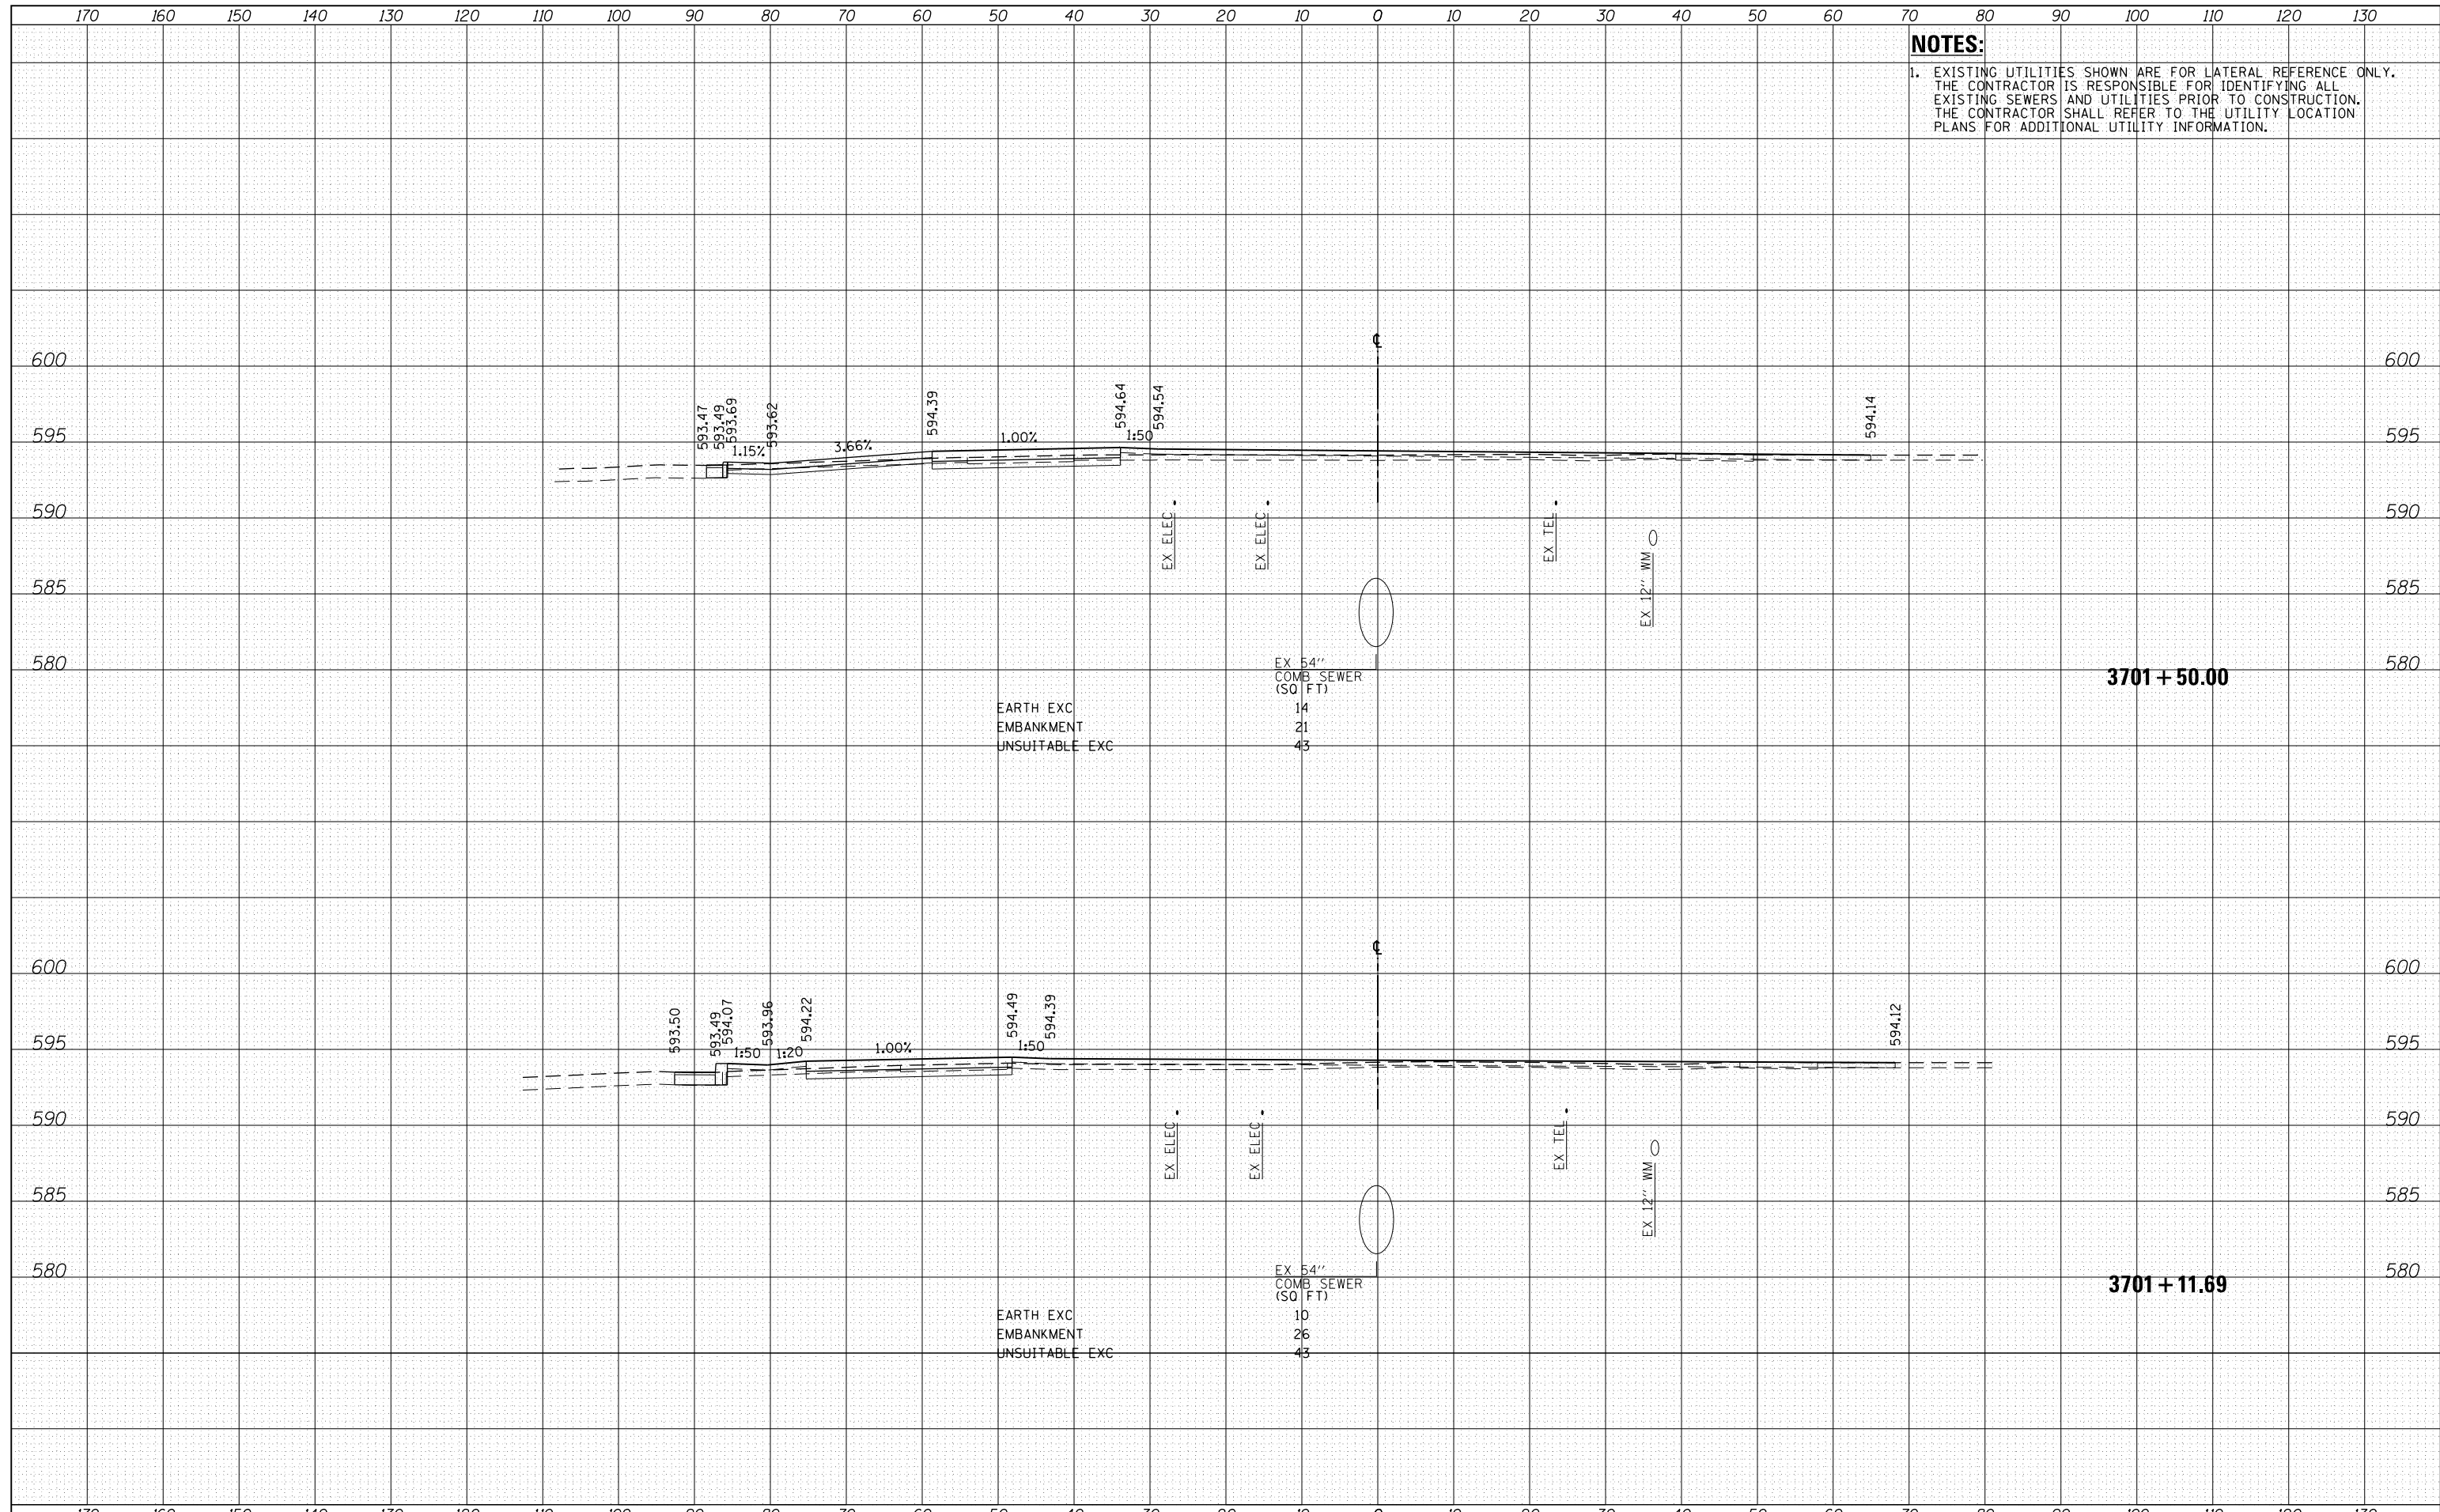

| | | |
|-----------------------------|-------------------|-----------|
| D:\60W29-Sht-XS-01.dgn | DESIGNED - JLW | REVISED - |
| USER NAME = BAW1tor.t | DRAWN - KAL | REVISED - |
| PLOT SCALE = 20.0000' / in. | CHECKED - JMG | REVISED - |
| PLOT DATE = 10/28/2013 | DATE - 10/30/2013 | REVISED - |

**STATE OF ILLINOIS
 DEPARTMENT OF TRANSPORTATION**

**CROSS SECTIONS
 PEORIA STREET STAGE 1**

SCALE: 10:H 5:V SHEET 3 OF 10 SHEETS STA. 3701+11.69 TO STA. 3701+50.00

| | | | | |
|---------------------------|-----------|--------|--------------|-----------|
| F.A.I. RTE. | SECTION | COUNTY | TOTAL SHEETS | SHEET NO. |
| 90/94/290 | 2013-011R | COOK | 356 | 349 |
| CONTRACT NO. 60W29 | | | | |
| ILLINOIS FED. AID PROJECT | | | | |