


DATE	
BY	
FINAL SURVEY	
SURVEYED	
PLOTTED	
TEMPLATE	
NOTE BOOK	
AREAS CHECKED	
NO.	

DATE	
BY	
ORIGINAL SURVEY	
SURVEYED	
PLOTTED	
TEMPLATE	
NOTE BOOK	
AREAS CHECKED	
NO.	

**NOTES:**  
 1. EXISTING UTILITIES SHOWN ARE FOR LATERAL REFERENCE ONLY. THE CONTRACTOR IS RESPONSIBLE FOR IDENTIFYING ALL EXISTING SEWERS AND UTILITIES PRIOR TO CONSTRUCTION. THE CONTRACTOR SHALL REFER TO THE UTILITY LOCATION PLANS FOR ADDITIONAL UTILITY INFORMATION.

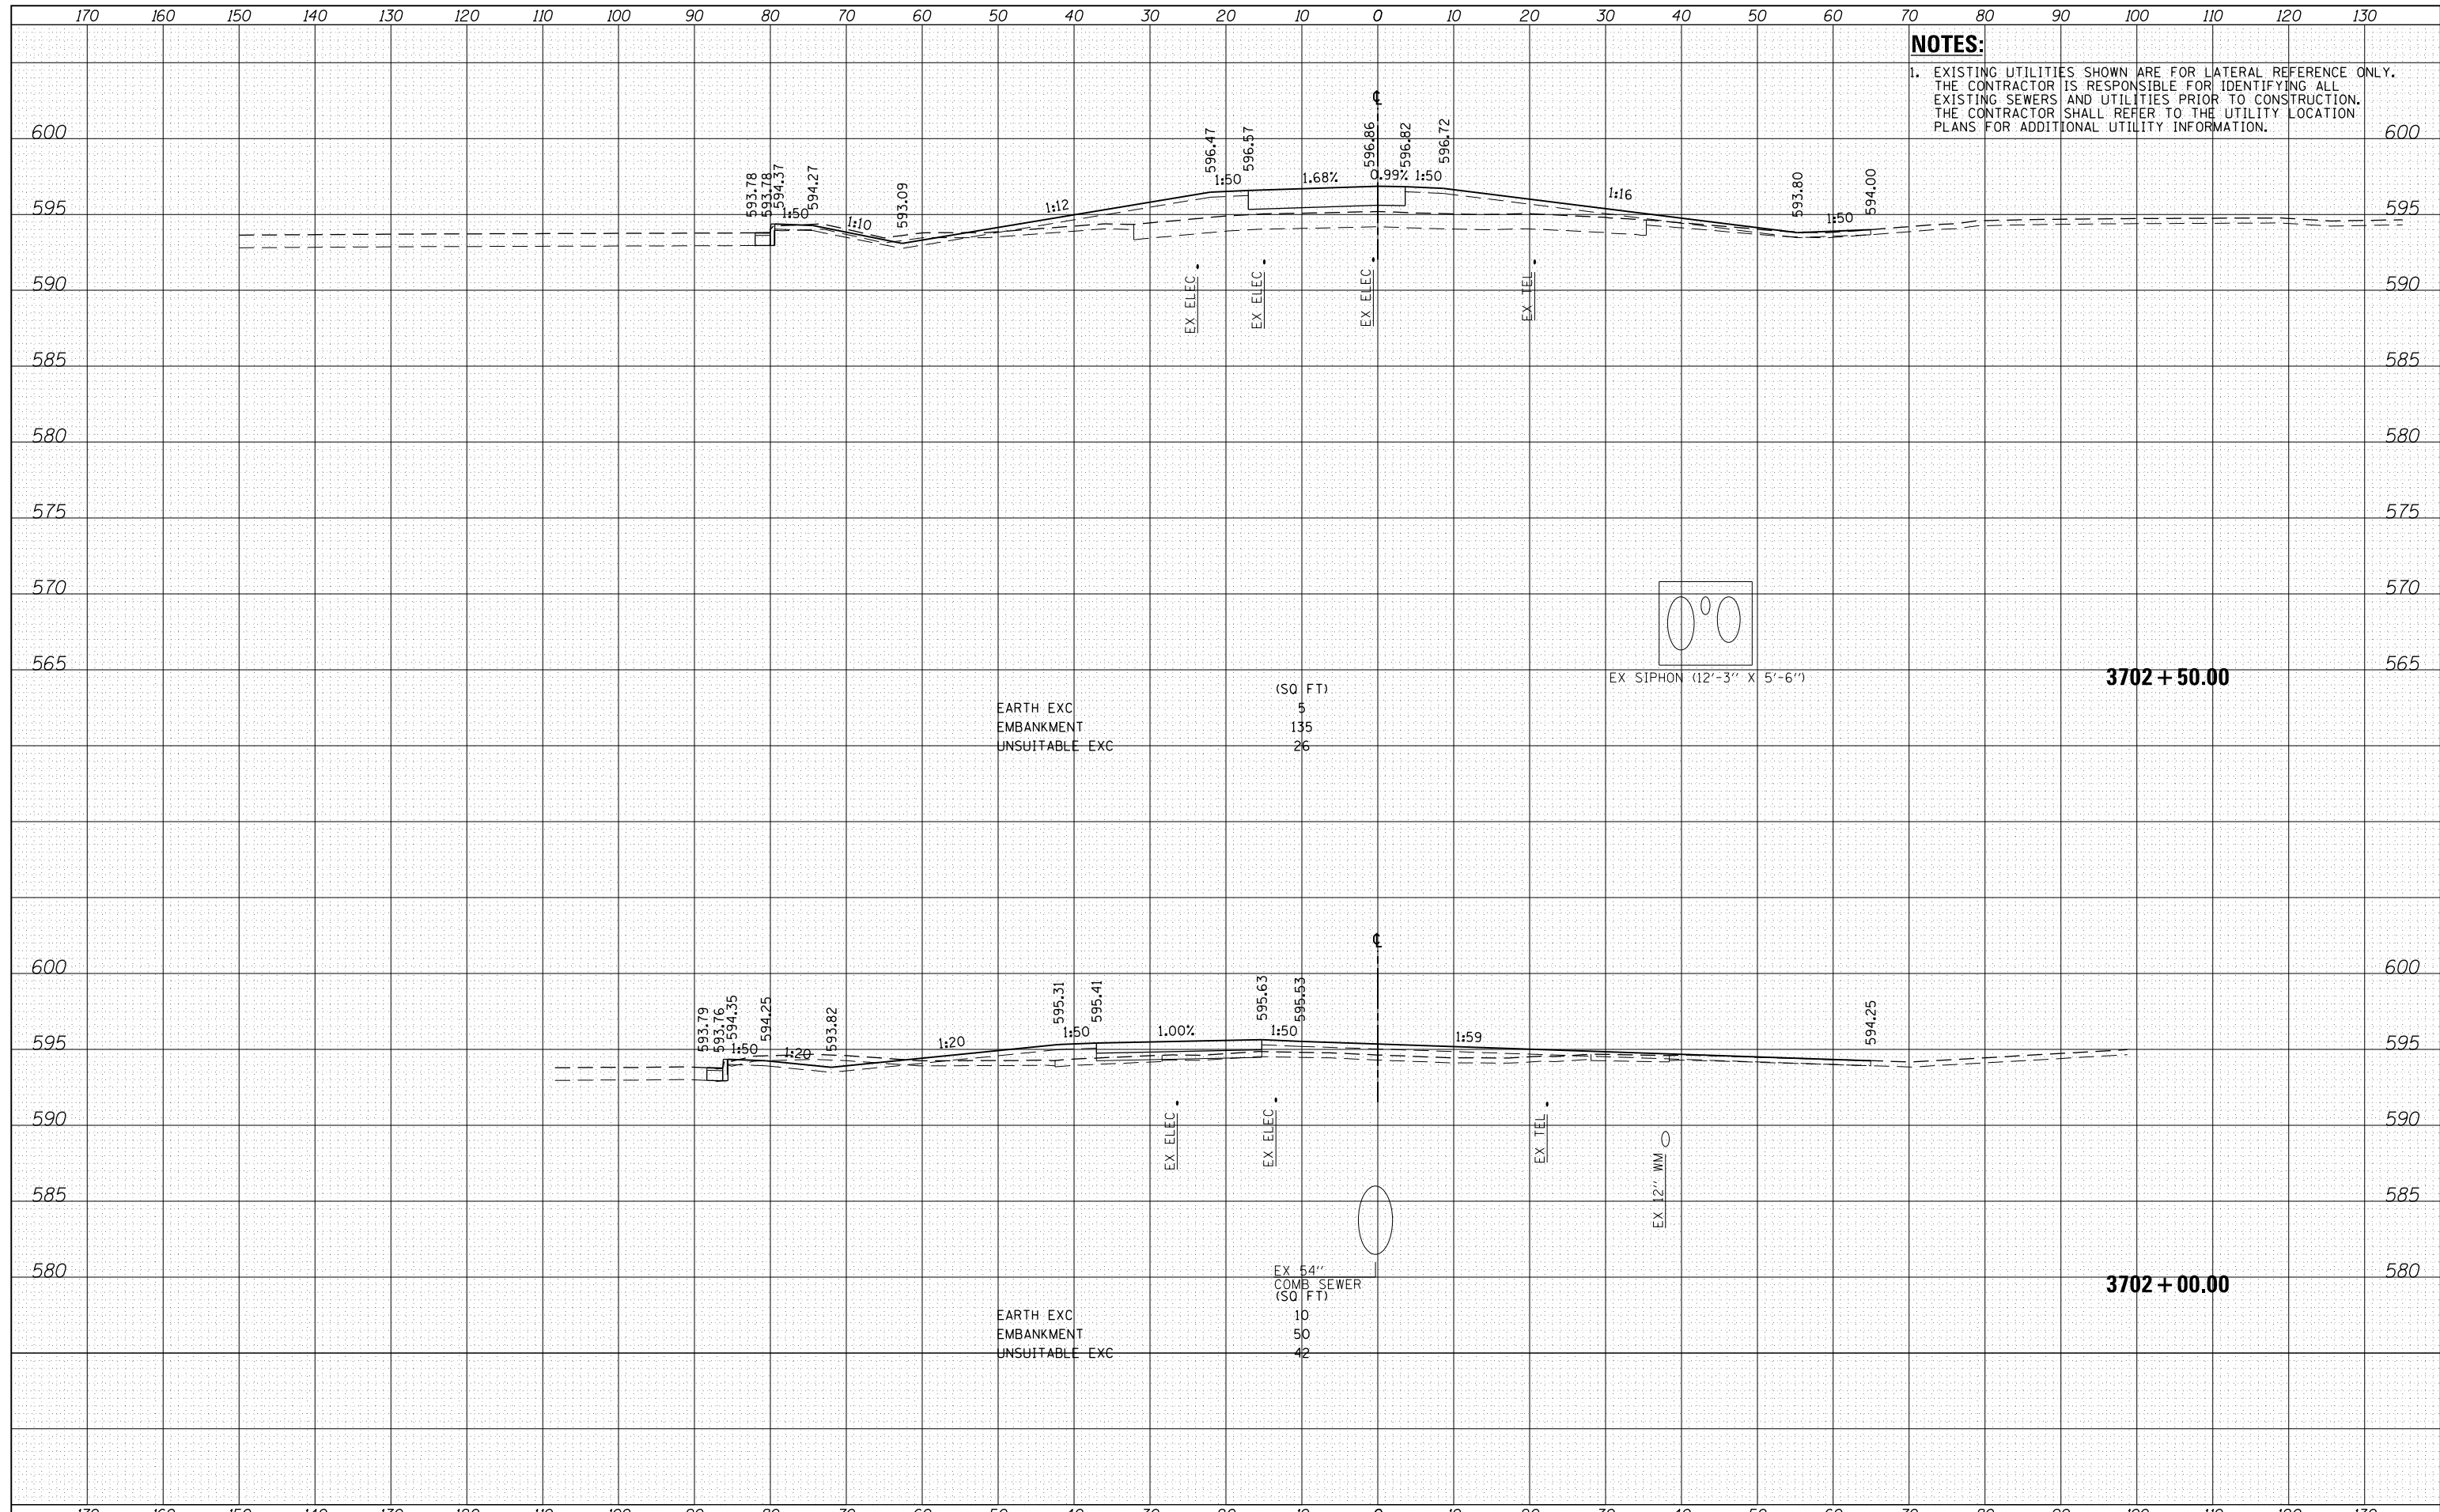

EARTH EXC  
 EMBANKMENT  
 UNSUITABLE EXC  
 (SQ FT)  
 5  
 135  
 26

EARTH EXC  
 EMBANKMENT  
 UNSUITABLE EXC  
 (SQ FT)  
 10  
 50  
 42



D:\60W29-Sht-XS-01.dgn	DESIGNED - JLV	REVISED -
USER NAME = BAW1tor.t	DRAWN - KAL	REVISED -
PLOT SCALE = 20.0000' / in.	CHECKED - JMG	REVISED -
PLOT DATE = 10/28/2013	DATE - 10/30/2013	REVISED -

**STATE OF ILLINOIS  
 DEPARTMENT OF TRANSPORTATION**

**CROSS SECTIONS  
 PEORIA STREET STAGE 1**

SCALE: 10:H 5:V SHEET 4 OF 10 SHEETS STA. 3702+00.00 TO STA. 3702+50.00

F.A.I. RTE.	SECTION	COUNTY	TOTAL SHEETS	SHEET NO.
90/94/290	2013-011R	COOK	356	350
CONTRACT NO. 60W29				
ILLINOIS FED. AID PROJECT				