


DATE	
BY	
SURVEYED	
PLOTTED	
TEMPLATE	
NOTE BOOK	
AREAS CHECKED	
NO.	

DATE	
BY	
SURVEYED	
PLOTTED	
TEMPLATE	
NOTE BOOK	
AREAS CHECKED	
NO.	

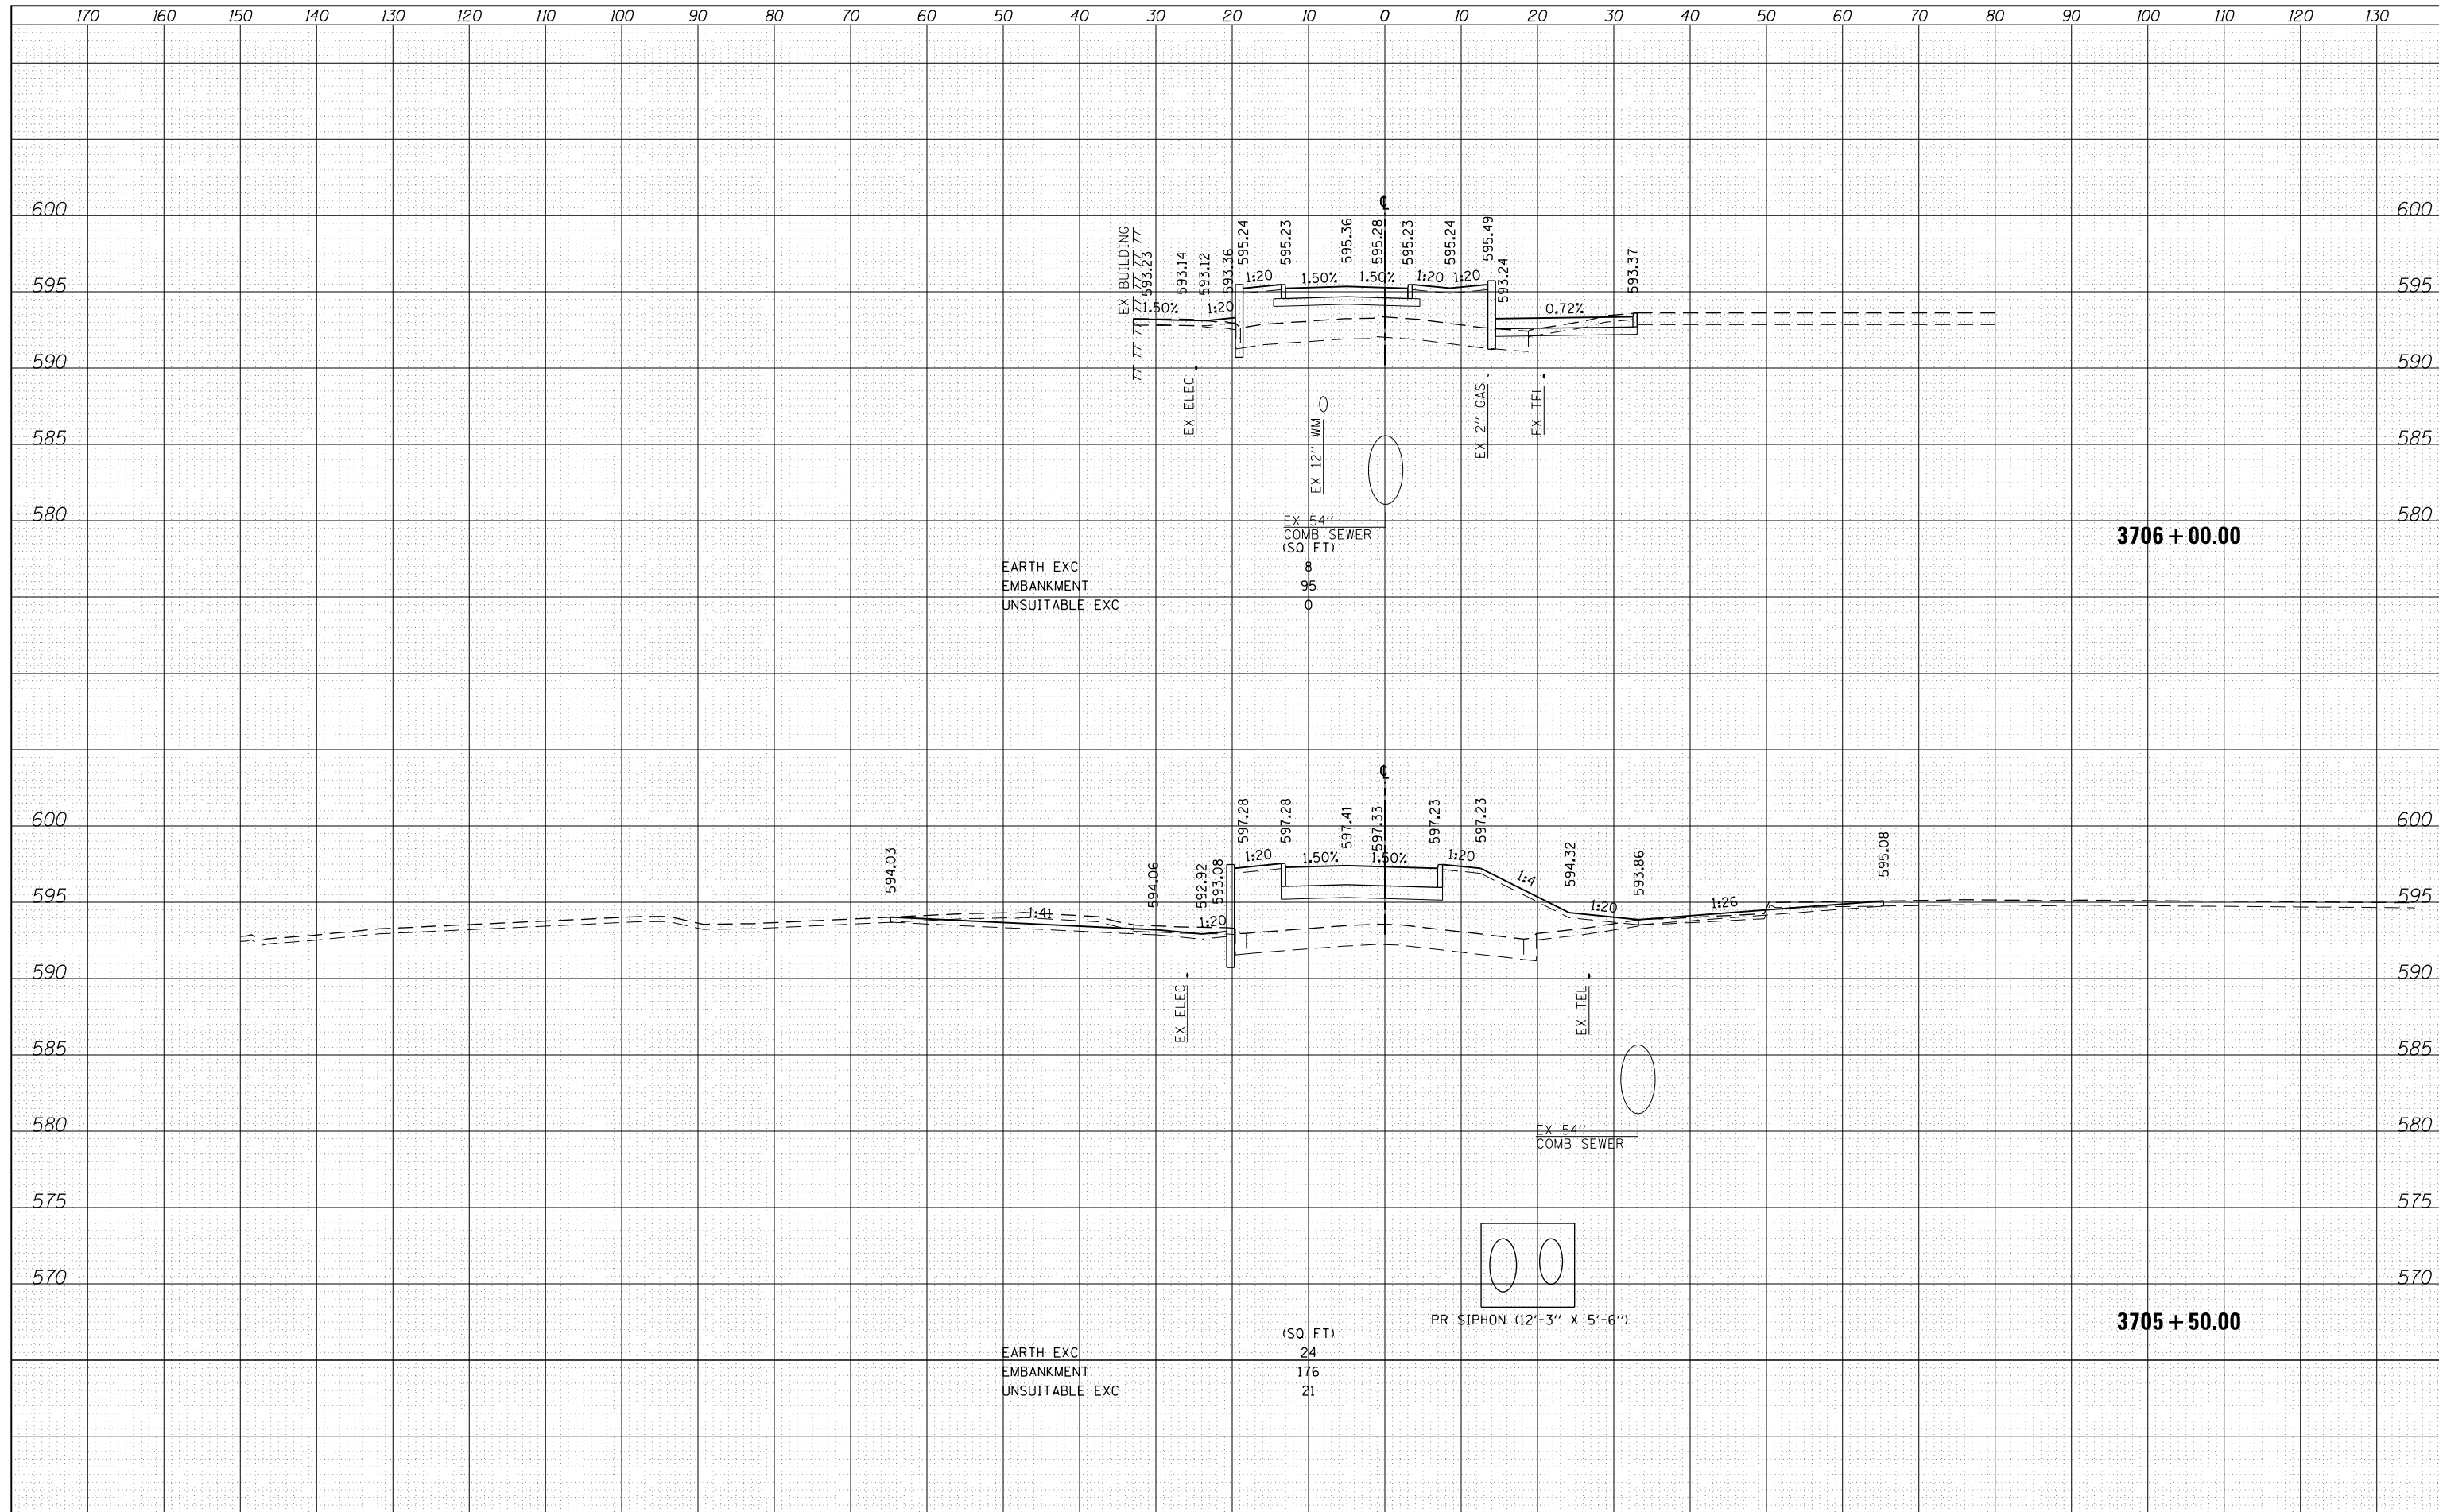

EARTH EXC
EMBANKMENT
UNSUITABLE EXC

3706 + 00.00

EARTH EXC
EMBANKMENT
UNSUITABLE EXC

(SQ FT)
24
176
21

PR SIPHON (12'-3" X 5'-6")

3705 + 50.00



D:\160W29-Sht-XS-01.dgn	DESIGNED - JLJ	REVISED -
USER NAME = BAW1tor.t	DRAWN - KAL	REVISED -
PLOT SCALE = 20.0000' / in.	CHECKED - JMG	REVISED -
PLOT DATE = 10/28/2013	DATE - 10/30/2013	REVISED -

**STATE OF ILLINOIS
DEPARTMENT OF TRANSPORTATION**

**CROSS SECTIONS
PEORIA STREET STAGE 1**

SCALE: 10:H 5:V SHEET 7 OF 10 SHEETS STA. 3705+50.00 TO STA. 3706+00.00

F.A.I. RTE.	SECTION	COUNTY	TOTAL SHEETS	SHEET NO.
90/94/290	2013-011R	COOK	356	353
			CONTRACT NO. 60W29	

ILLINOIS FED. AID PROJECT