


DATE	
BY	
FINAL SURVEY	SURVEYED
NOTE BOOK	PLOTTED
NO.	TEMPLATE
	AREAS CHECKED
	AREAS CHECKED

DATE	
BY	
ORIGINAL SURVEY	SURVEYED
NOTE BOOK	PLOTTED
NO.	TEMPLATE
	AREAS CHECKED
	AREAS CHECKED

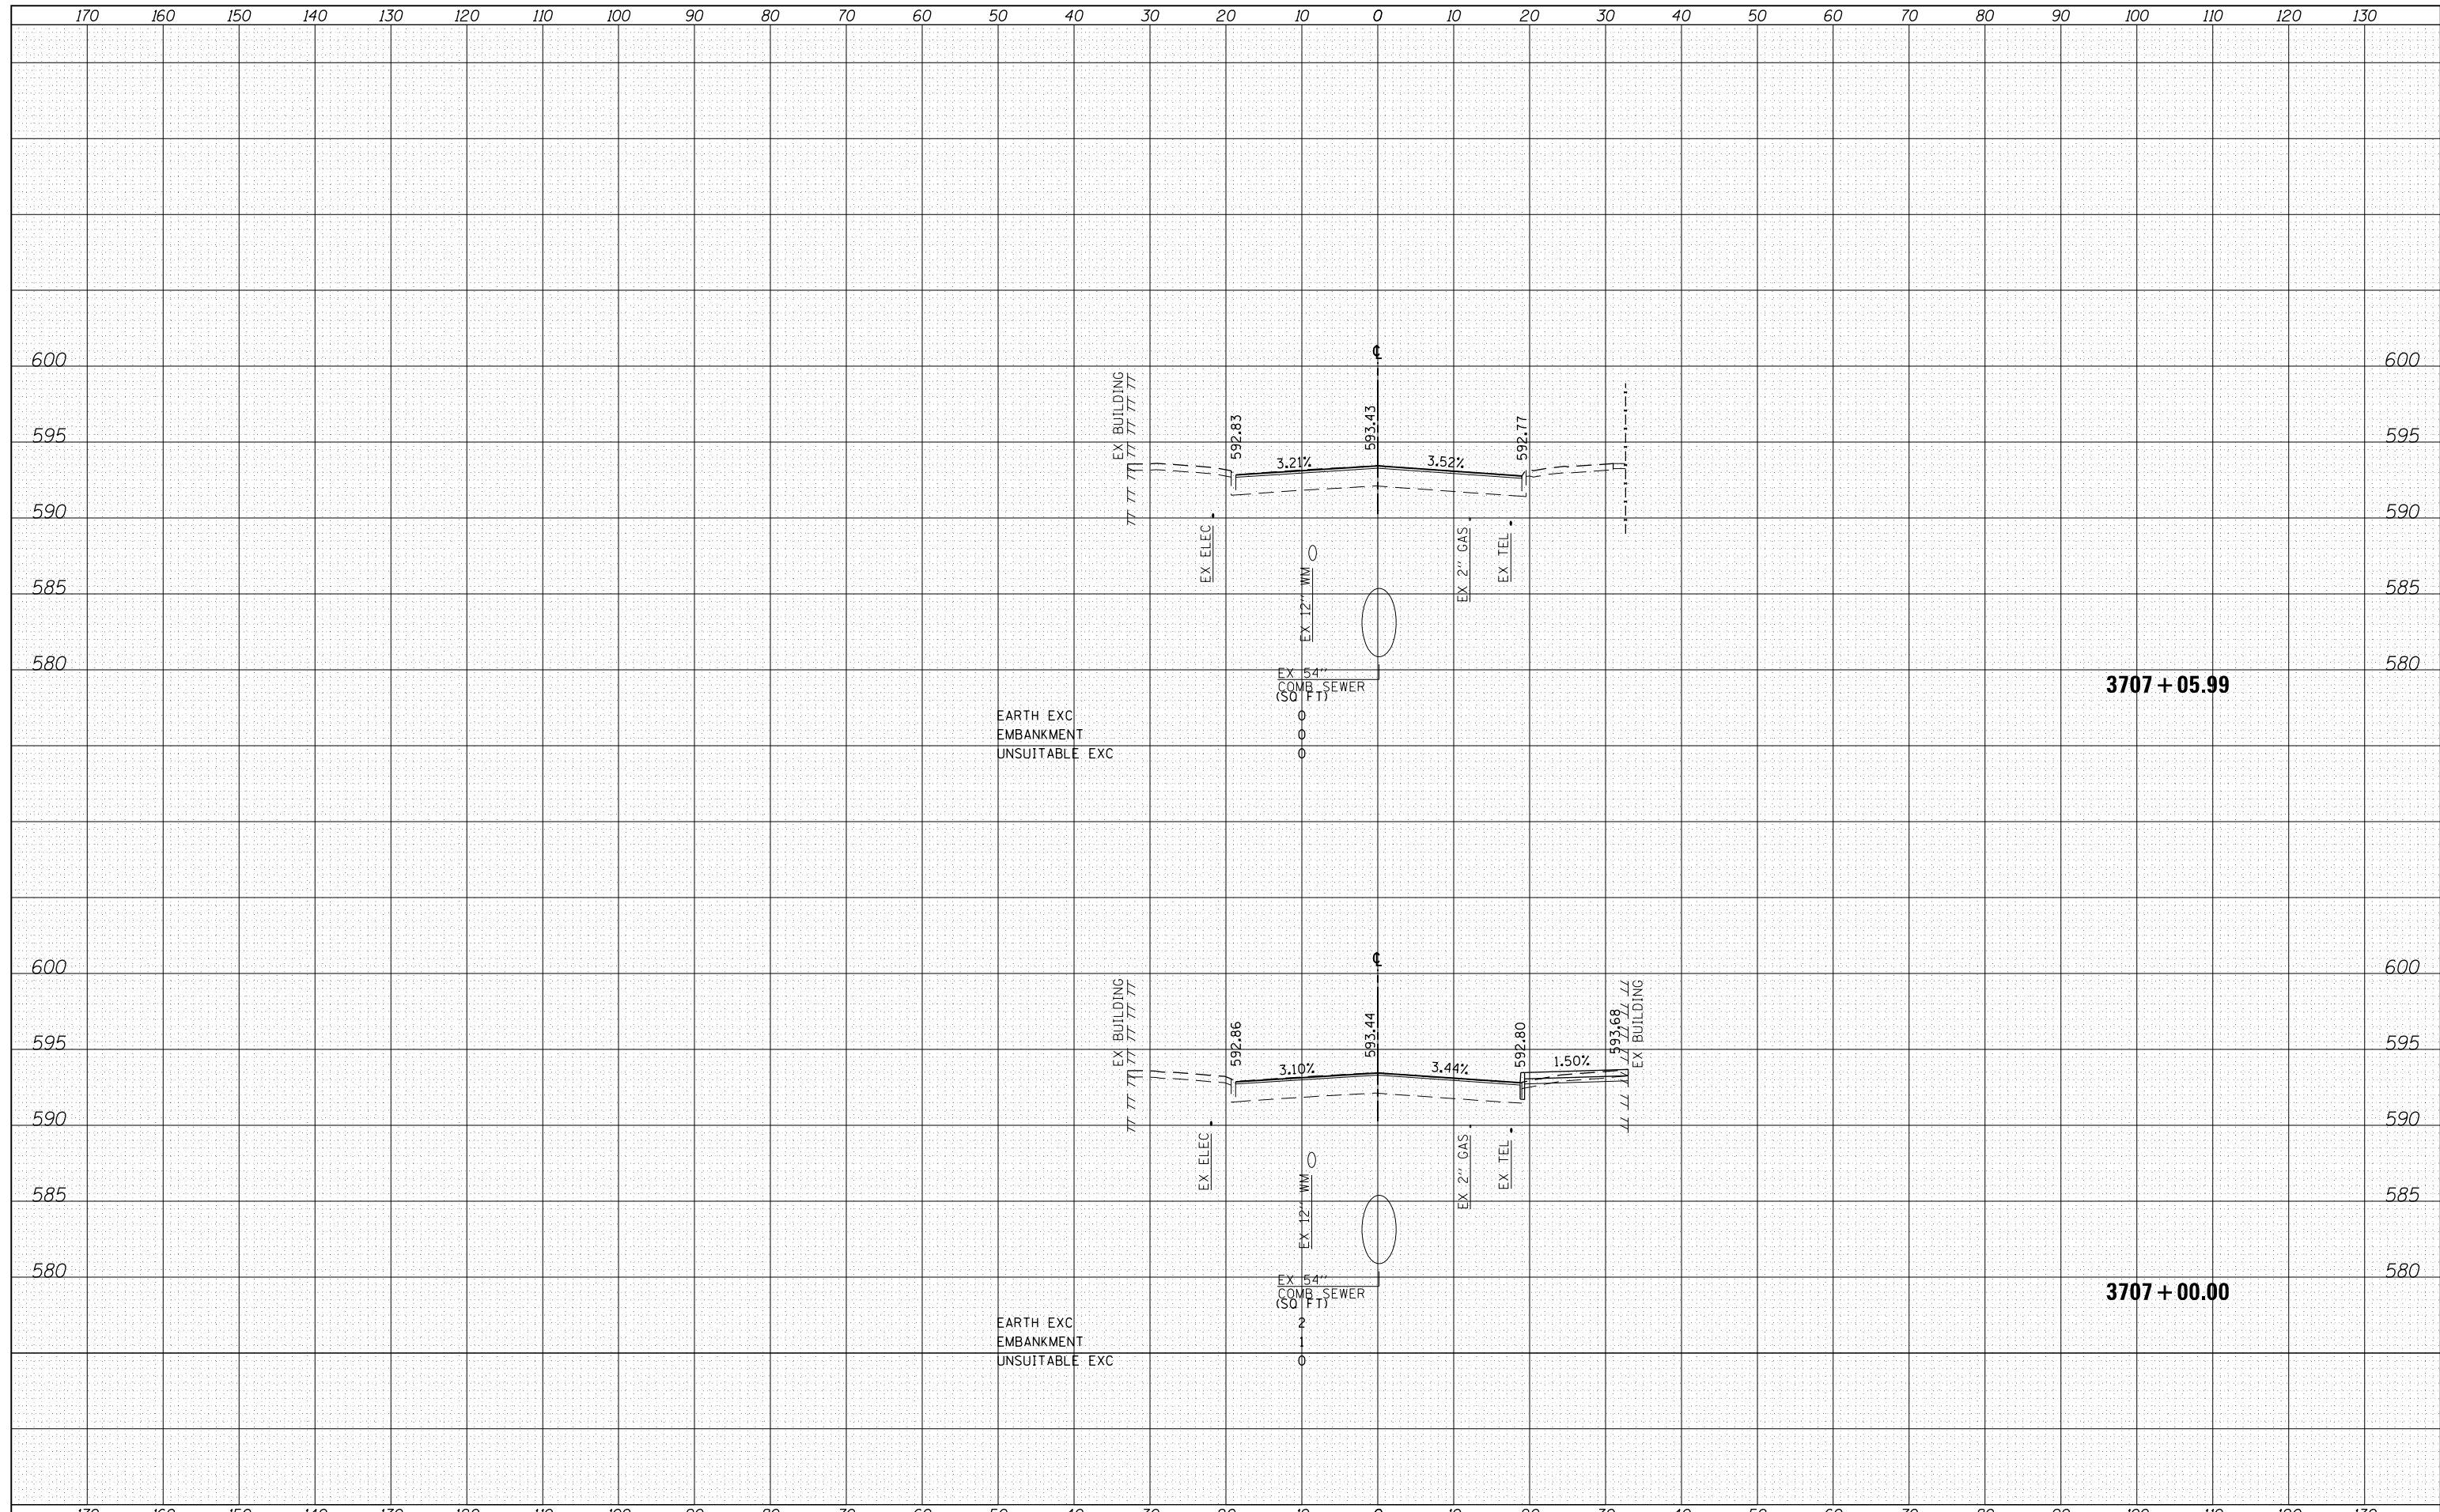

D160W29-Sht-XS-01.dgn	DESIGNED - JLV	REVISED -
USER NAME = BAW1tor.t	DRAWN - KAL	REVISED -
PLOT SCALE = 20.0000' / in.	CHECKED - JMG	REVISED -
PLOT DATE = 10/28/2013	DATE - 10/30/2013	REVISED -

**STATE OF ILLINOIS
DEPARTMENT OF TRANSPORTATION**

**CROSS SECTIONS
PEORIA STREET STAGE 1**

SCALE: 10:H 5:V SHEET 9 OF 10 SHEETS STA. 3707+00.00 TO STA. 3707+05.99

F.A.I. RTE.	SECTION	COUNTY	TOTAL SHEETS	SHEET NO.
90/94/290	2013-011R	COOK	356	355
CONTRACT NO. 60W29				
ILLINOIS FED. AID PROJECT				