


DATE	
BY	
SURVEYED	
PLOTTED	
TEMPLATE	
AREAS	
CHECKED	
FINAL SURVEY	
NOTE BOOK	
NO.	

DATE	
BY	
SURVEYED	
PLOTTED	
TEMPLATE	
AREAS	
CHECKED	
ORIGINAL SURVEY	
NOTE BOOK	
NO.	

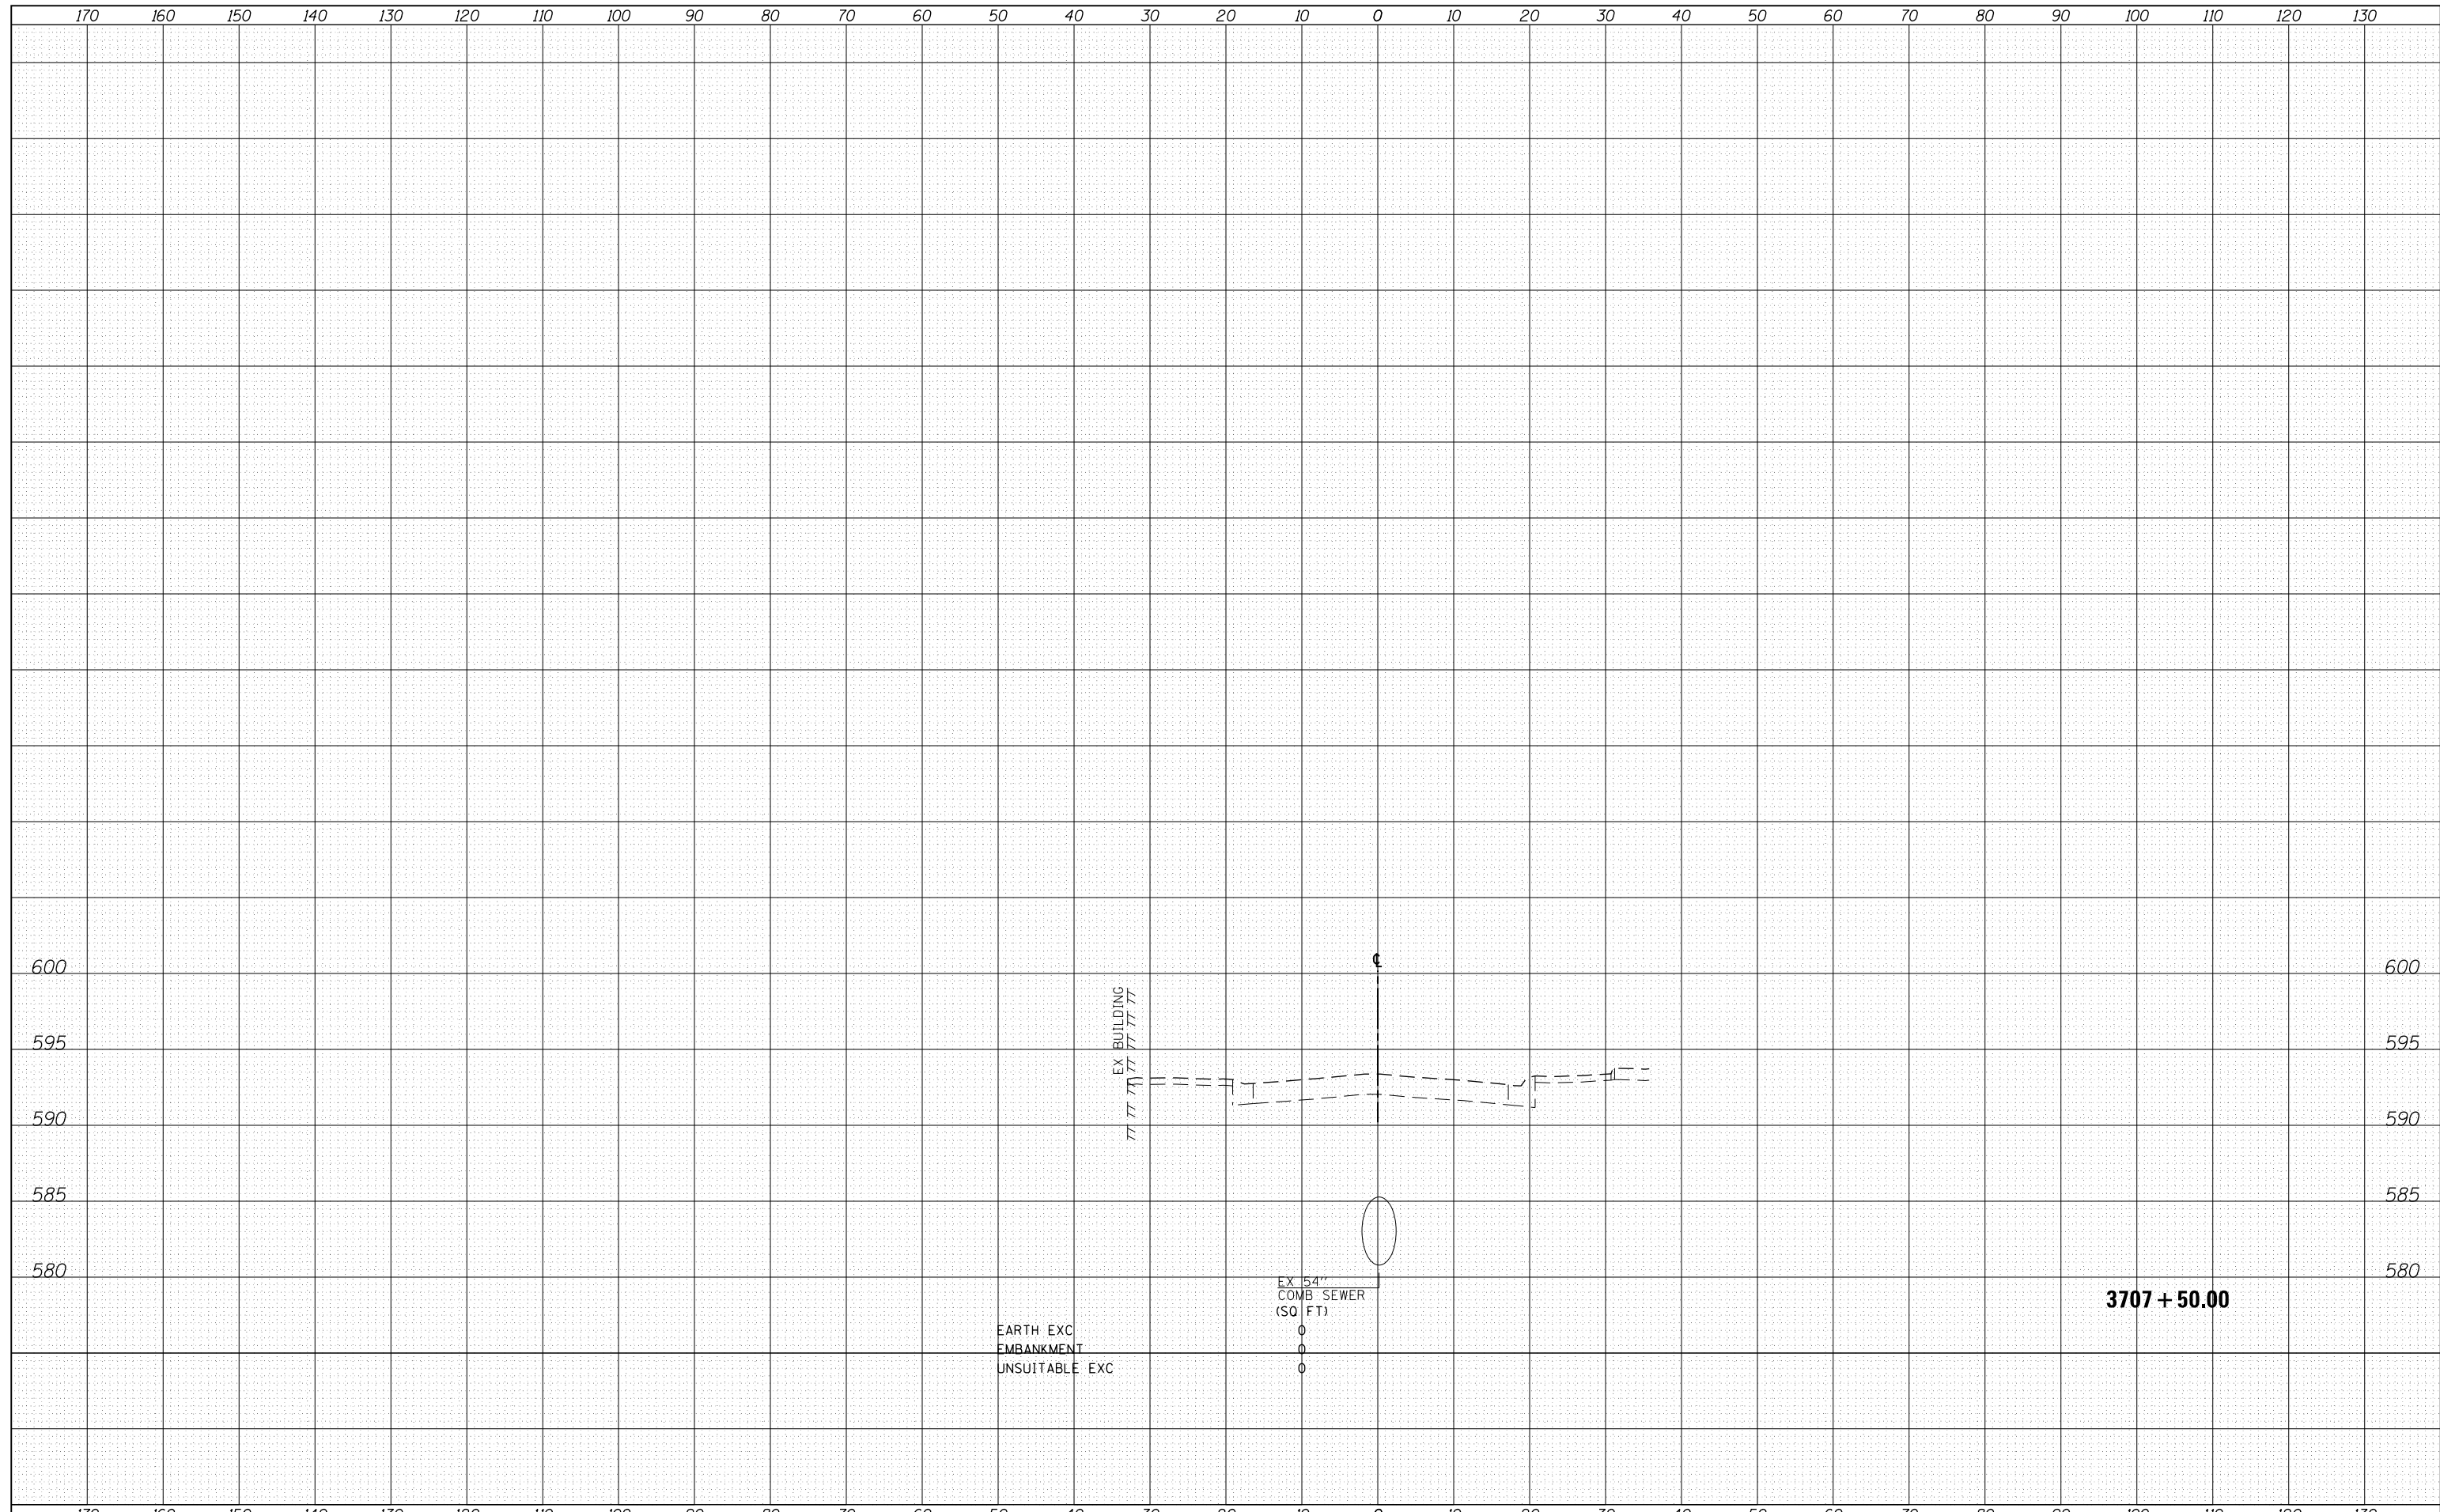

EARTH EXC  
EMBANKMENT  
UNSUITABLE EXC

EX 154"  
COMB SEWER  
(SQ FT)

3707 + 50.00



D160W29-Sht-XS-01.dgn  
USER NAME = BAWtor t  
PLOT SCALE = 20.0000' / in.  
PLOT DATE = 10/28/2013

DESIGNED - JLW  
DRAWN - KAL  
CHECKED - JMG  
DATE - 10/30/2013

REVISED -  
REVISED -  
REVISED -  
REVISED -

STATE OF ILLINOIS  
DEPARTMENT OF TRANSPORTATION

CROSS SECTIONS  
PEORIA STREET STAGE 1

SCALE: 10:H 5:V SHEET 10 OF 10 SHEETS STA. 3707+50.00 TO STA. 3707+50.00

F.A.I. RTE.	SECTION	COUNTY	TOTAL SHEETS	SHEET NO.
90/94/290	2013-011R	COOK	356	356
CONTRACT NO. 60W29				
ILLINOIS FED. AID PROJECT				