



FILE PATH = p:\388035-p\int\ecommon\line\local\p\wecdm\0\Documents\01_Americas\Transportation\6269938_Circle\Phase_1\1000_CAD\006_Roadway\Sheets\60W49-sh-ITS-02

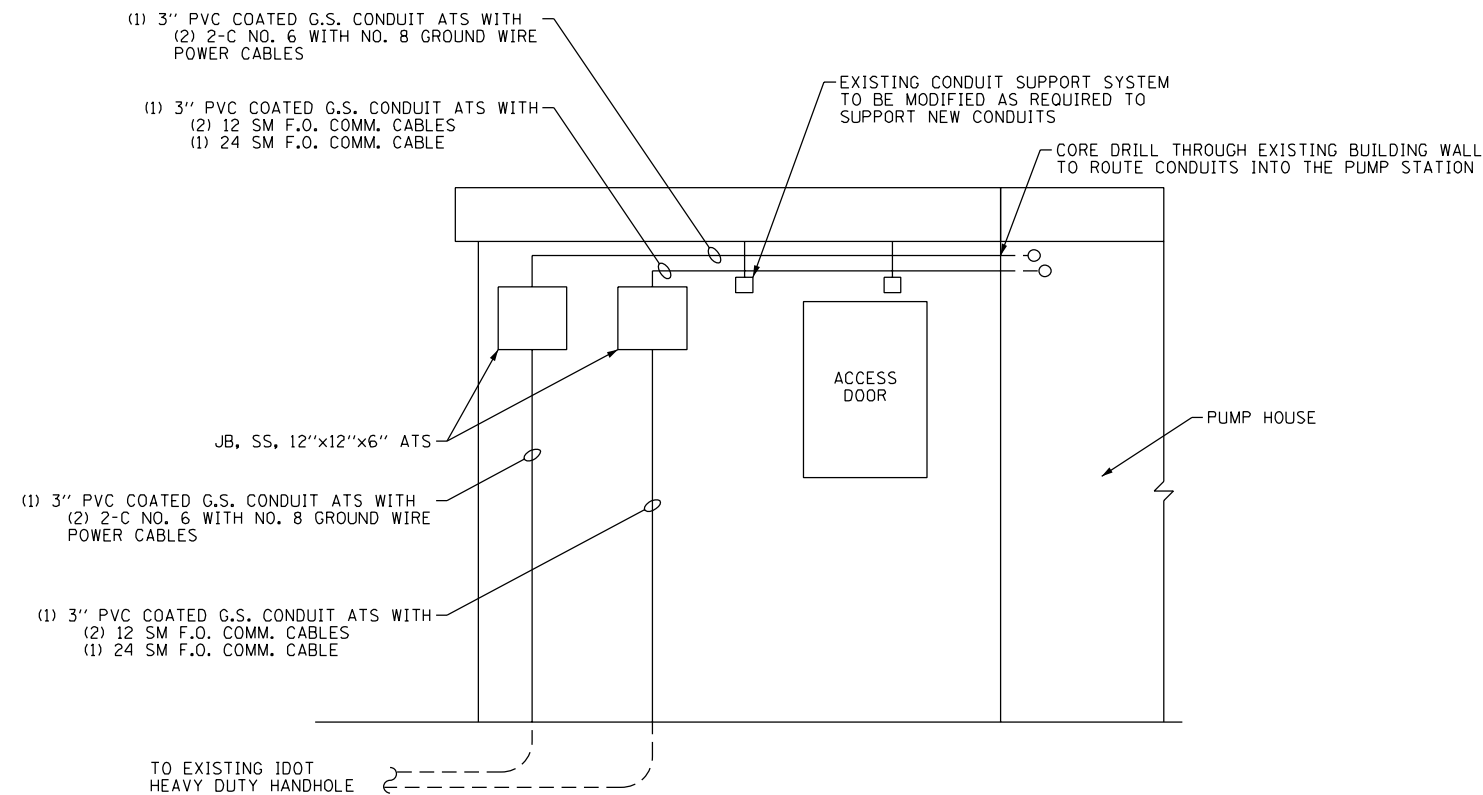

IDOT PUMP STATION NO. 5 – PARTIAL ELEVATION VIEW (LOOKING NORTH)
NOT TO SCALE

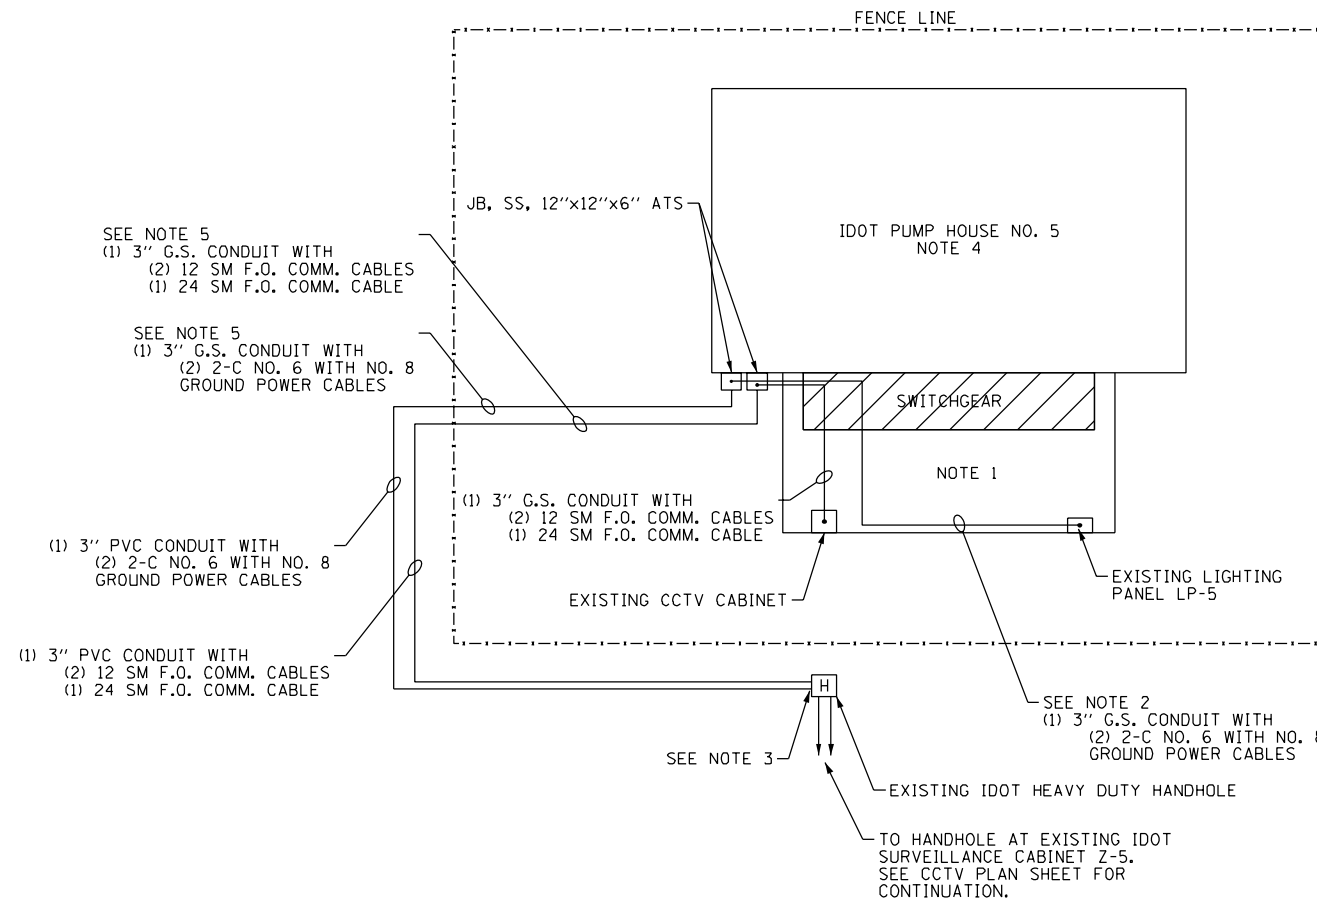

IDOT PUMP STATION NO. 5 – PLAN VIEW
NOT TO SCALE

NOTES:

1. ALL WORK TO INSTALL THE POWER AND FIBER OPTIC CABLES IN CONDUIT FROM THE NEW JUNCTION BOXES TO THE CCTV CABINET AND LIGHTING PANEL SHALL BE INCLUDED IN THE LUMP SUM "PUMP STATION ELECTRICAL WORK" PAY ITEM.
2. CONNECT THE CCTV CAMERA POWER CABLES TO TWO EXISTING SPARE 1-POLE, 20 AMP CIRCUIT BREAKERS LOCATED IN THE EXISTING LIGHTING PANEL.
3. THE CONTRACTOR SHALL DRILL THROUGH THE EXISTING HEAVY DUTY HANDHOLE WALL TO CONNECT THE NEW 3" CONDUITS AS SHOWN.
4. ALL WORK SHALL BE COORDINATED WITH IDOT PUMP STATION MAINTENANCE PERSONNEL.
5. SAW CUT AND REMOVE THE EXISTING PAVEMENT TO INSTALL THE CONDUIT. THE PAVEMENT SHALL BE RESTORED AND THE TRENCH FILLED. THE WORK TO REMOVE AND RESTORED THE EXISTING PAVEMENT INCLUDING ALL MATERIALS, DISPOSAL AND BACKFILLING WILL NOT BE PAID FOR SEPARATELY AND SHALL BE INCLUDED IN THE COST OF THE "UNDERGROUND CONDUIT, GALVANIZED STEEL, 3" DIA." PAY ITEM.



D160W49-sh-ITS-02	DESIGNED - WDS	REVISED -
USER NAME = locherj	DRAWN - CAM	REVISED -
PLOT SCALE = 2.0000' / 1"	CHECKED - WDS	REVISED -
PLOT DATE = 10/21/2013	DATE - 10/18/2013	REVISED -

**STATE OF ILLINOIS
DEPARTMENT OF TRANSPORTATION**

**CCTV SYSTEM, I-90/94 CONGRESS PARKWAY
PUMP STATION DETAILS**

SCALE: NONE SHEET 2 OF 5 SHEETS STA. TO STA.

F.A.I. RTE.	SECTION	COUNTY	TOTAL SHEETS	SHEET NO.
389	2013-26-1	COOK	37	26
CONTRACT NO. 60W49				
FED. ROAD DIST. NO. 1 ILLINOIS FED. AID PROJECT				