



PLAN VIEW

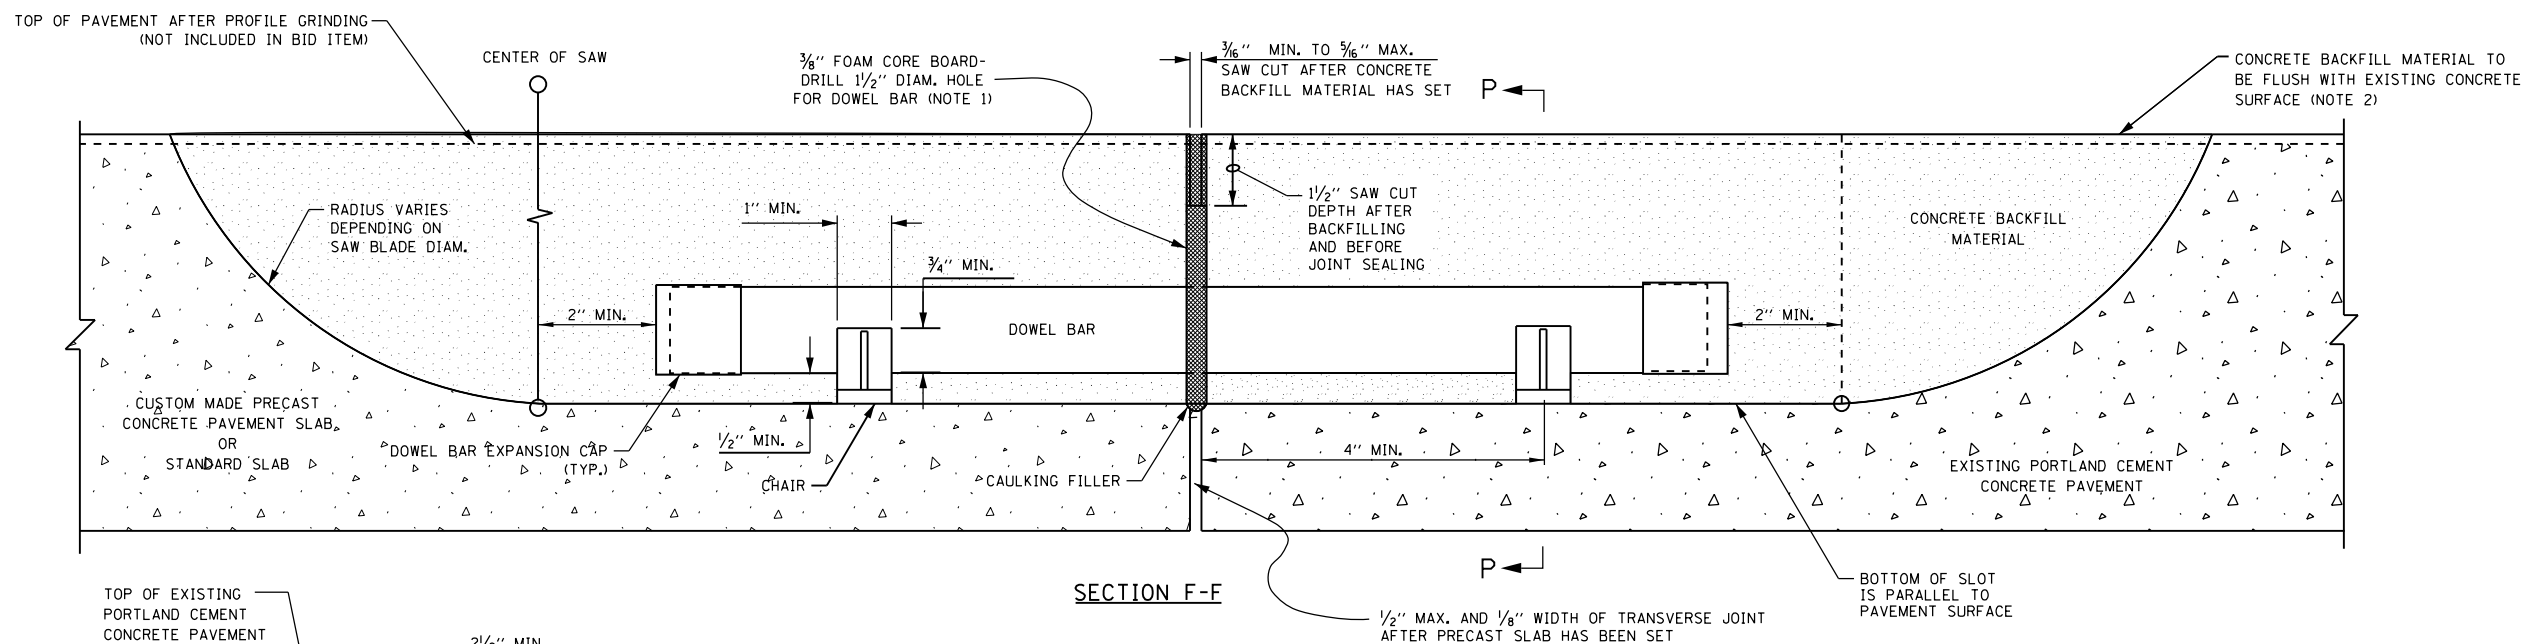


SECTION F-F

DETAIL-C, WIDE MOUTH DOWEL BAR PLACEMENT DETAIL FOR ALL CUSTOM MADE PRECAST PANELS AND OPTIONAL FOR STANDARD SLABS

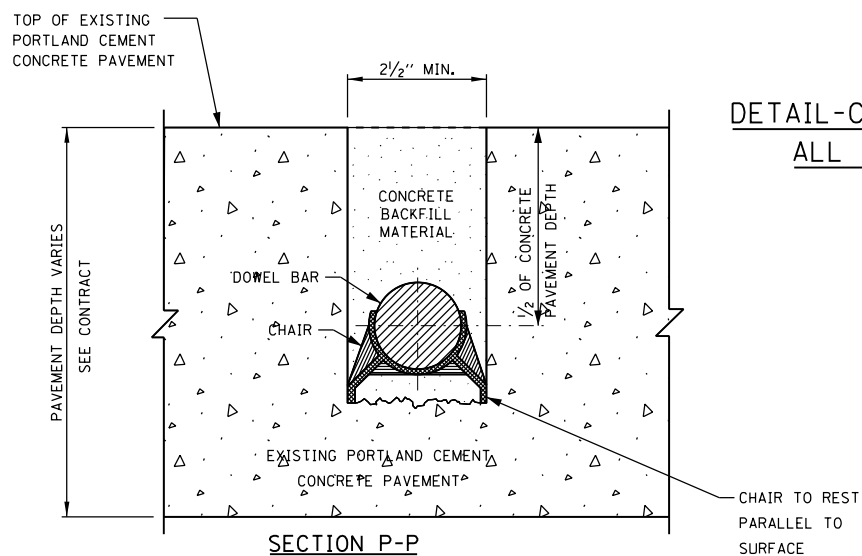

SECTION P-P

CHAIR TO REST PARALLEL TO SURFACE

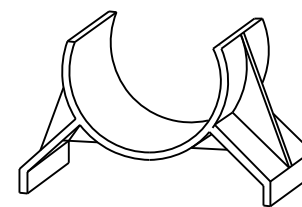

CHAIR DETAIL

NOTES:

1. PLACE FOAM CORE BOARDS TO THE TOP OF PATCH.
2. UPON COMPLETION, THE FINISHED SURFACE OF THE CONCRETE BACKFILL MATERIAL SHALL NOT BE BELOW EXISTING CONCRETE SURFACE.

FILE NAME =	USER NAME = PencePL	DESIGNED - O. PATEL	REVISED -
c:\pw\work\p1\dot\pencepl\d0350260\Dist\td.dgn		DRAWN -	REVISED -
PLOT SCALE = 100.0000' / 1in.		CHECKED -	REVISED -
PLOT DATE = 12/13/2013		DATE - 10-25-2013	REVISED -

STATE OF ILLINOIS
DEPARTMENT OF TRANSPORTATION

PRECAST CONCRETE PAVEMENT SLABS

SCALE: NONE SHEET NO. 13 OF 19 SHEETS STA. TO STA.

F.A.P. RTE.	SECTION	COUNTY	TOTAL SHEETS	SHEET NO.
339	116(R&R-3)PCC-PP	COOK	29	20M
BD 57			CONTRACT NO. 60W56	
FED. ROAD DIST. NO. 1 ILLINOIS FED. AID PROJECT				