



PLAN VIEW

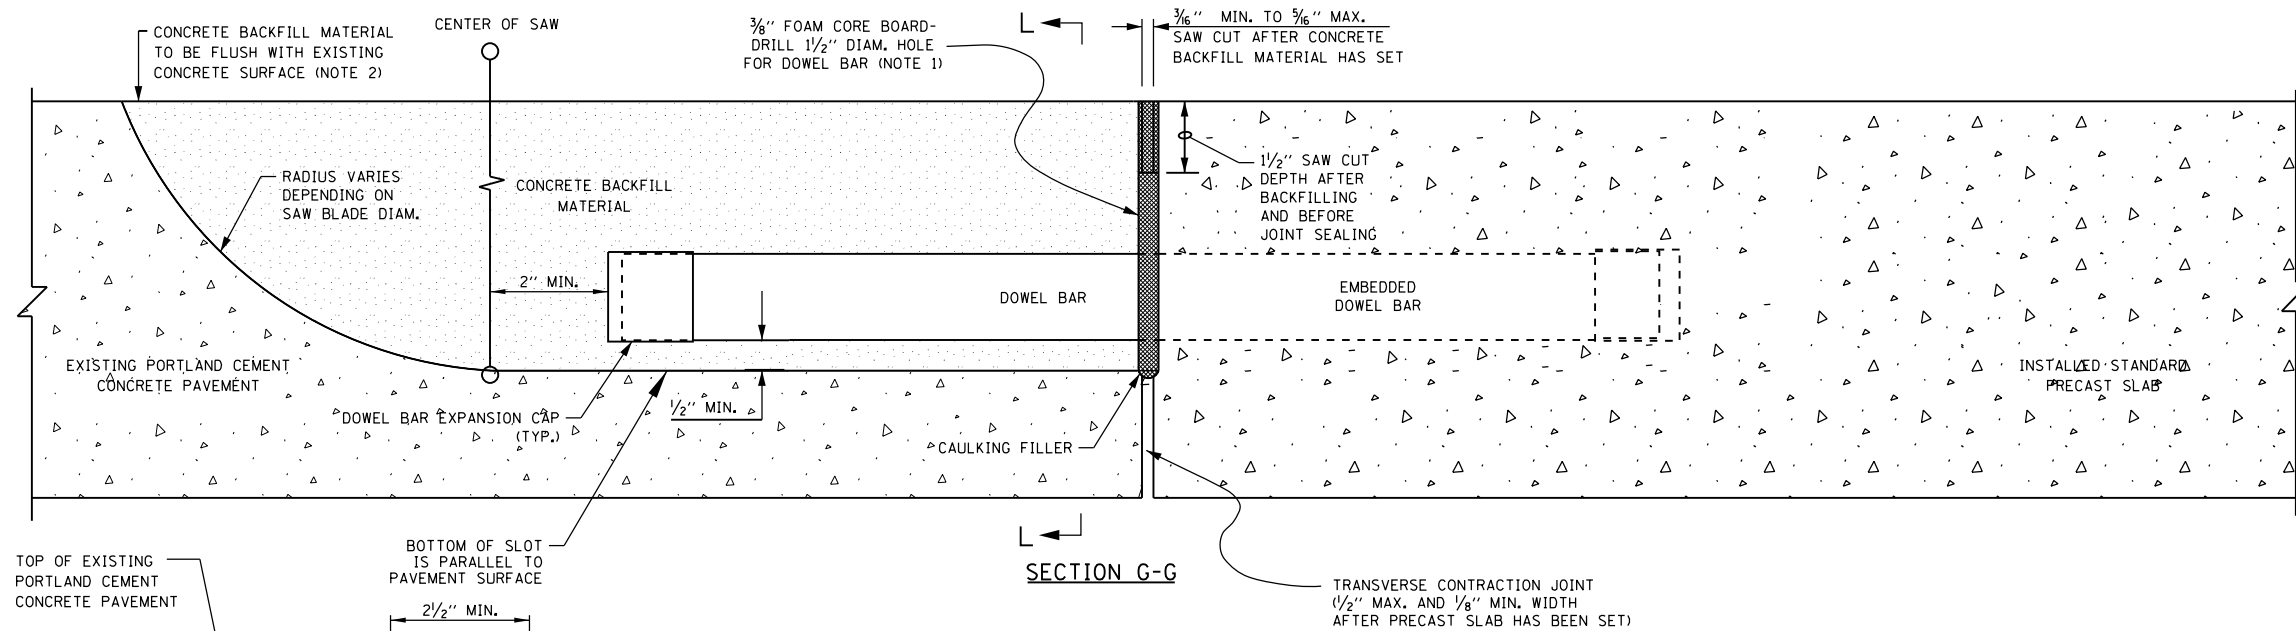

SECTION G-G

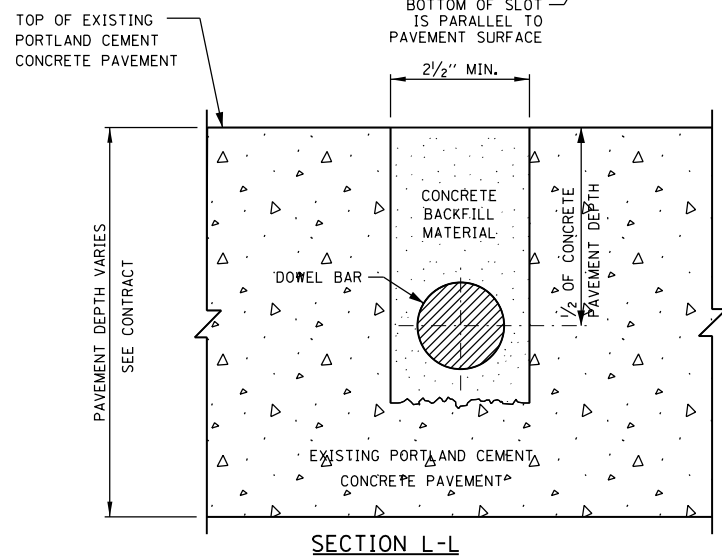

SECTION L-L

DETAIL D - WIDE MOUTH DOWEL BAR PLACEMENT  
 DETAIL FOR STANDARD PRECAST PANELS  
 (FOR APPLICATION WITH ALL ISOLATED STANDARD  
 SLABS AND WITH INITIAL PLACEMENT OF  
 CONSECUTIVE STANDARD SLABS)

NOTES:

1. PLACE FOAM CORE BOARDS TO THE TOP OF PATCH.
2. UPON COMPLETION, THE FINISHED SURFACE OF THE CONCRETE BACKFILL MATERIAL SHALL NOT BE BELOW EXISTING CONCRETE SURFACE.

|   |                               |                     |           |
|---|-------------------------------|---------------------|-----------|
| FILE NAME =                                     | USER NAME = PencePL           | DESIGNED - O. PATEL | REVISED - |
| et:\pw\work\p\dot\pencepl\d0350260\Dist\std.dgn |                               | DRAWN -             | REVISED - |
|   | PLOT SCALE = 100.0000' / 1in. | CHECKED -           | REVISED - |
|   | PLOT DATE = 12/13/2013        | DATE - 10-25-2013   | REVISED - |

STATE OF ILLINOIS  
 DEPARTMENT OF TRANSPORTATION

PRECAST CONCRETE PAVEMENT SLABS

SCALE: NONE SHEET NO. 14 OF 19 SHEETS STA. TO STA.

| F.A.P. RTE.                                     | SECTION          | COUNTY             | TOTAL SHEETS | SHEET NO. |
|---|------------------|--------------------|--------------|-----------|
| 339   | 116(R&R-3)PCC-PP | COOK               | 29           | 20N       |
| BD 57   |                  | CONTRACT NO. 60W56 |              |           |
| FED. ROAD DIST. NO. 1 ILLINOIS FED. AID PROJECT |                  |                    |              |           |