



PLAN VIEW

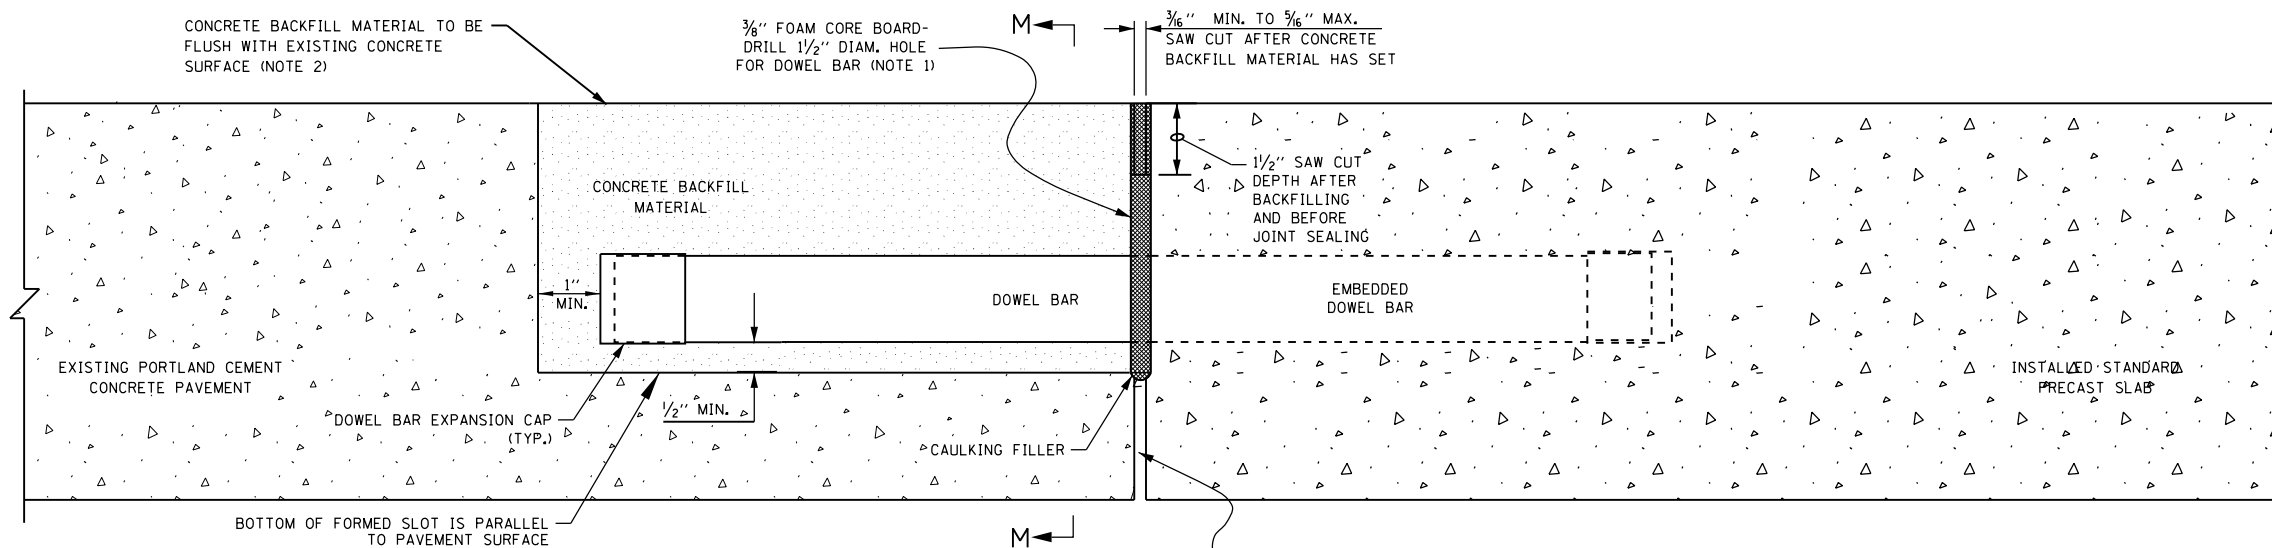

SECTION G-G

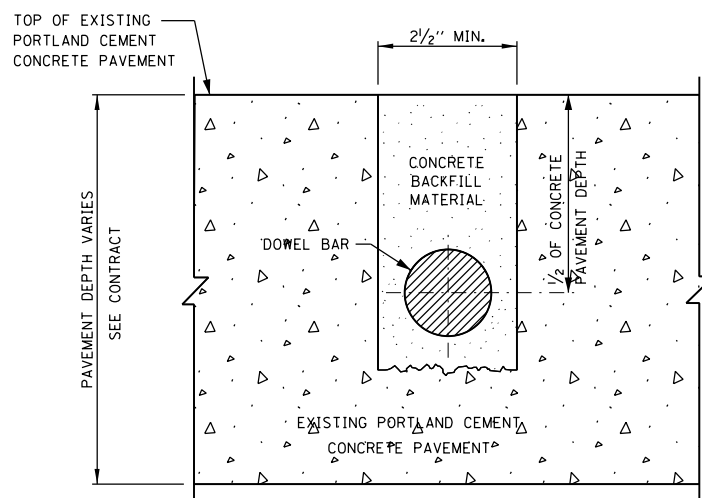

SECTION M-M

DETAIL E - WIDE MOUTH DOWEL BAR PLACEMENT DETAIL FOR CONSECUTIVE STANDARD PRECAST PANELS

NOTES:

1. PLACE FOAM CORE BOARDS TO THE TOP OF PATCH.
2. UPON COMPLETION, THE FINISHED SURFACE OF THE CONCRETE BACKFILL MATERIAL SHALL NOT BE BELOW THE EXISTING CONCRETE SURFACE.

FILE NAME =	USER NAME = PencePL	DESIGNED - O. PATEL	REVISED -	STATE OF ILLINOIS DEPARTMENT OF TRANSPORTATION	PRECAST CONCRETE PAVEMENT SLABS			F.A.P. RTE.	SECTION	COUNTY	TOTAL SHEETS	SHEET NO.
c:\pwork\pwork\pencepl\d0350260\Dist\d.dgn		DRAWN -	REVISED -					339	116(R&R-3)PCC-PP	COOK	29	200
PLOT SCALE = 100.0000' / 1"		CHECKED -	REVISED -		BD 57			CONTRACT NO. 60W56				
PLOT DATE = 12/13/2013		DATE - 10-25-2013	REVISED -		SCALE: NONE	SHEET NO. 15 OF 19 SHEETS	STA.	TO STA.		FED. ROAD DIST. NO. 1 ILLINOIS FED. AID PROJECT		