


MATCH LINE STA. 137+00 SEE SHEET 19

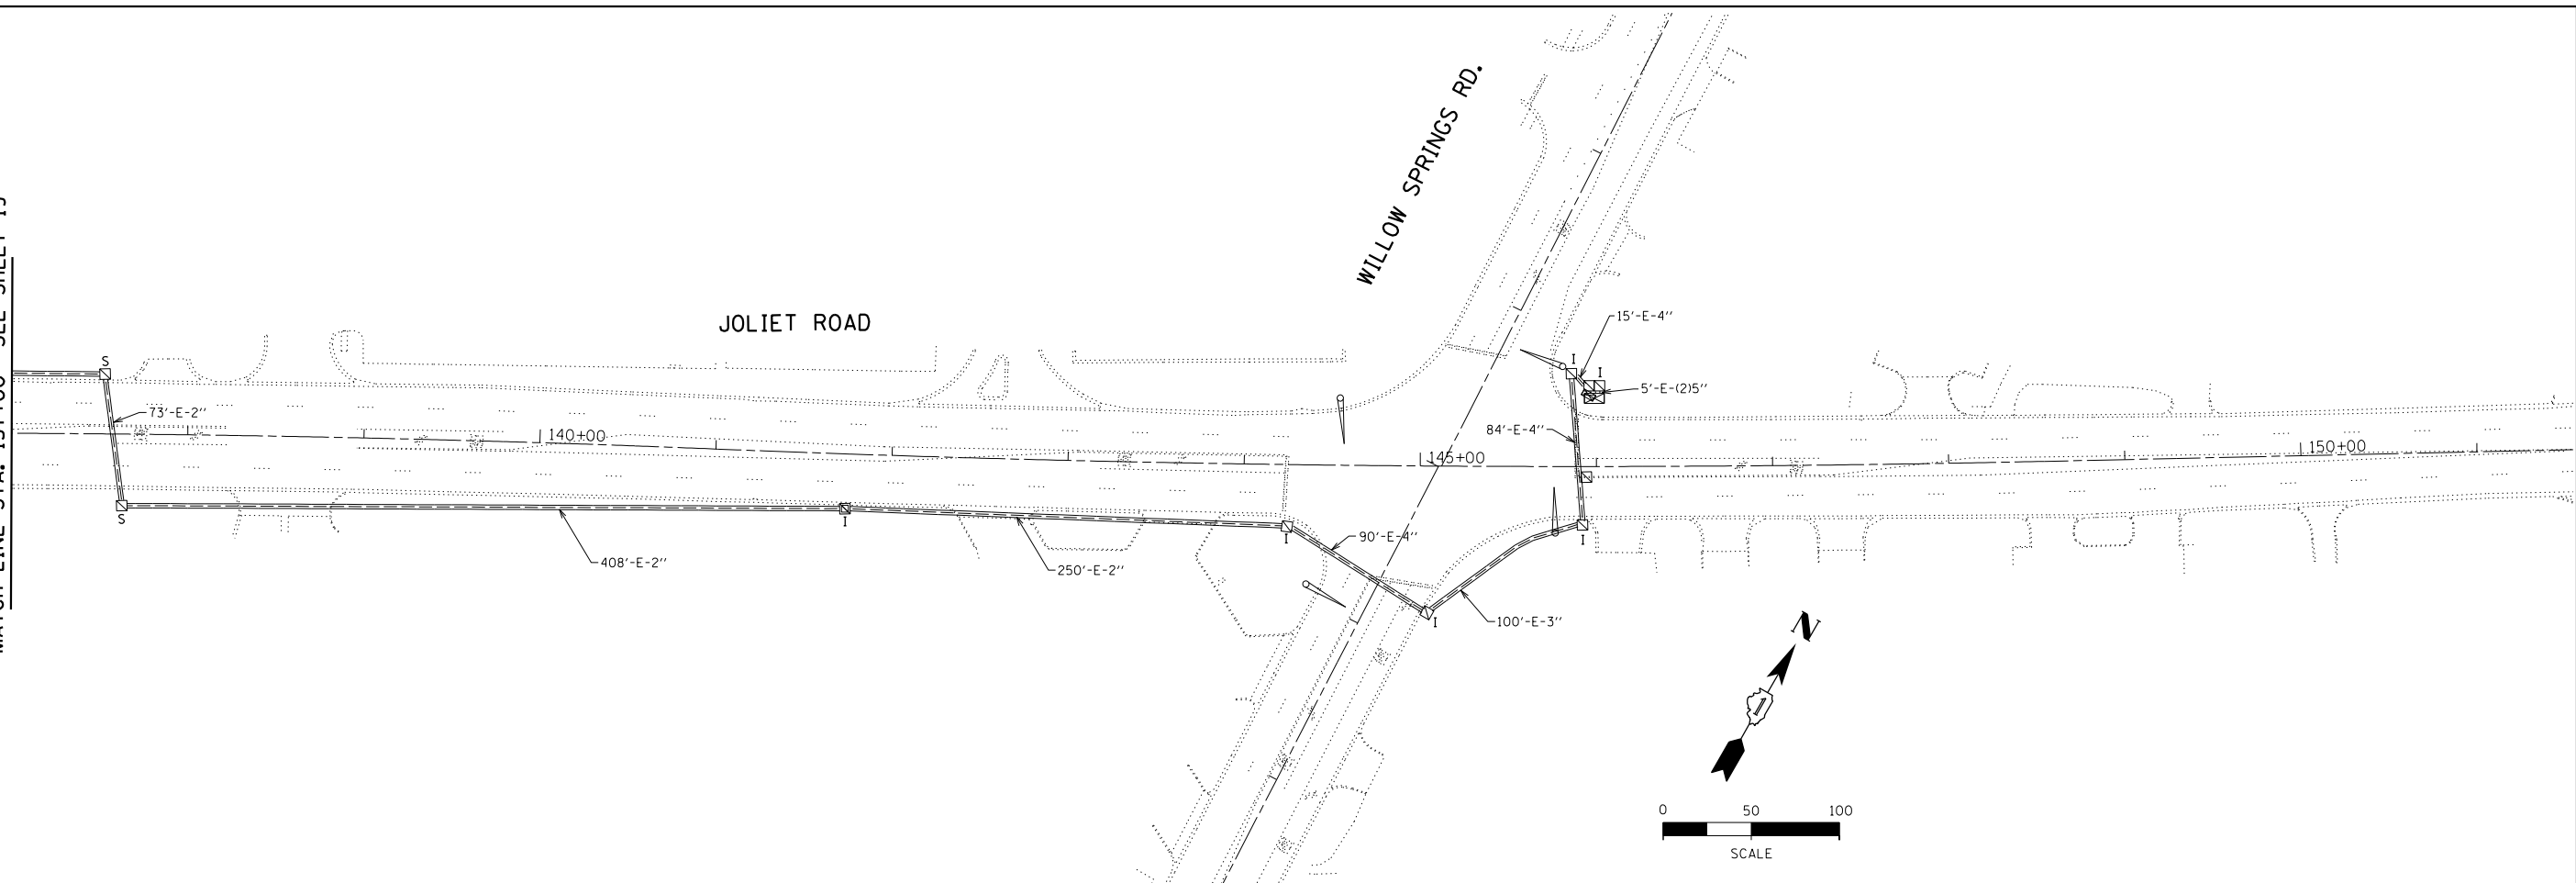

FILE NAME =	USER NAME = *USER*	DESIGNED - JAM	REVISED -
FILEL		DRAWN - JAM	REVISED -
	PLOT SCALE = *SCALE*	CHECKED - LMM	REVISED -
MODELNAME	PLOT DATE = *DATE*	DATE - 10-02-13	REVISED -

**STATE OF ILLINOIS
DEPARTMENT OF TRANSPORTATION**

**INTERCONNECT PLAN,
JOLIET ROAD
FROM WOLF ROAD TO WILLOW SPRINGS ROAD**

SCALE: 1" = 50' SHEET 2 OF 2 SHEETS STA. 137+00 TO STA. 151+00

F.A.U. RTE.	SECTION	COUNTY	TOTAL SHEETS	SHEET NO.
3562	2013-060TS	COOK	26	20
				CONTRACT NO. 60X32
ILLINOIS FED. AID PROJECT				