


<b>ROUTE</b> VARIOUS	<b>SECTION</b> 2013-0671	<b>COUNTY</b> VARIOUS	<b>TOTAL SHEETS</b> 9	<b>SHEET NUMBER</b> 5
-------------------------	-----------------------------	--------------------------	--------------------------	--------------------------

CONTRACT 60X45

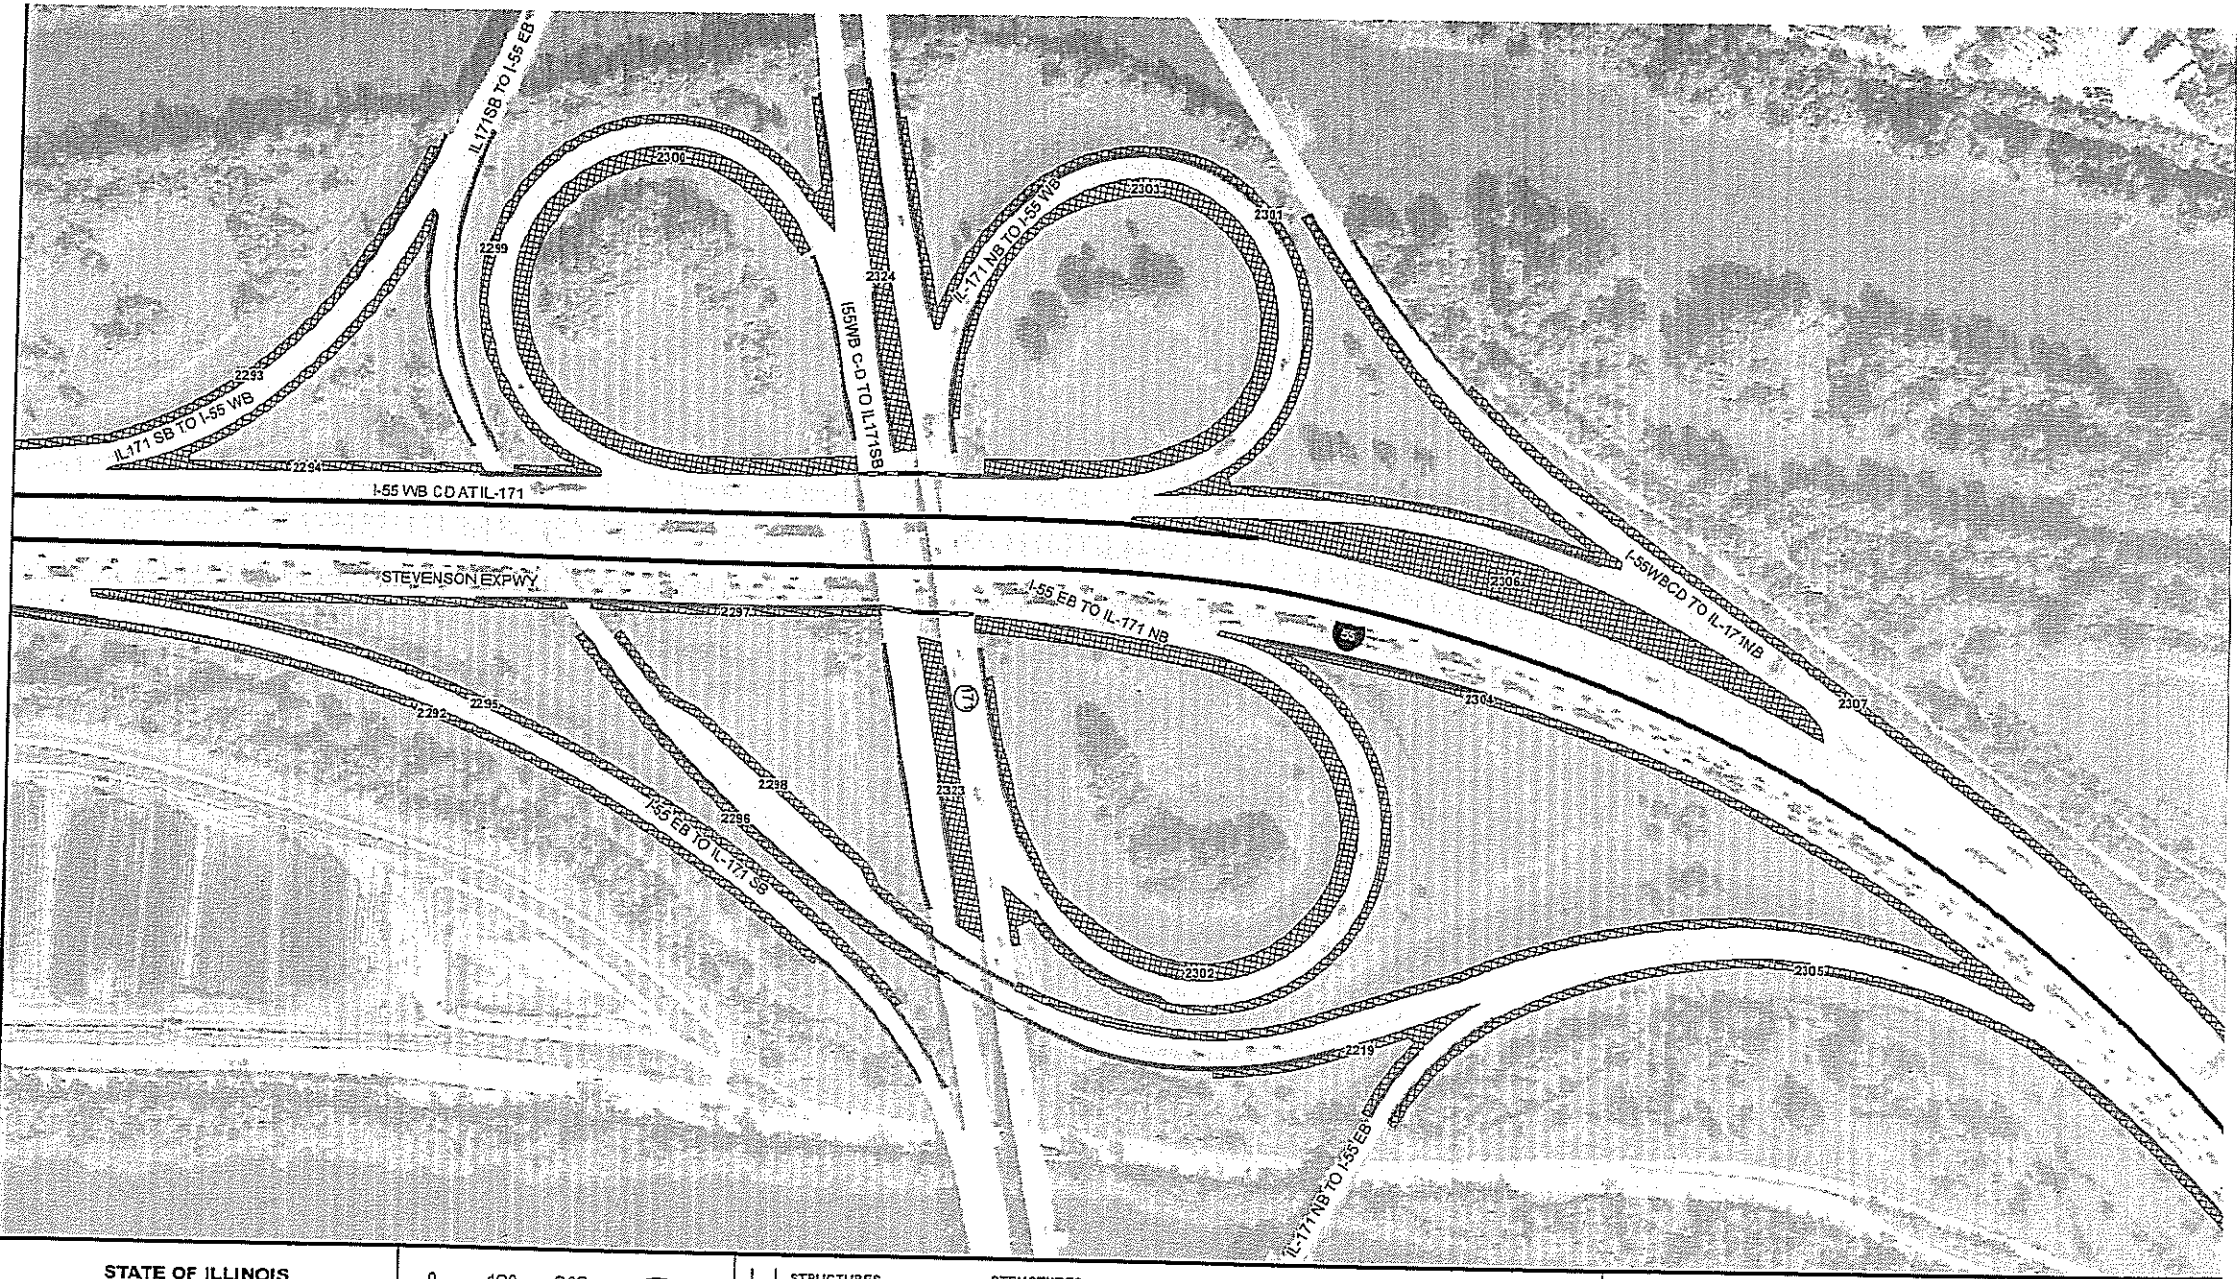

STATE OF ILLINOIS DEPARTMENT OF TRANSPORTATION  LANDSCAPE MAINTENANCE	0 100 200  Feet		<b>STRUCTURES</b> — Guardrail ■ Noise Abatement Wall ■ Concrete Barrier Wall ■ Other Wall - - - Fence	<b>STRUCTURES</b>	<b>WEED CONTROL</b>	<b>MOWING</b> Mowing (Acres)	Map Prepared by: Team Section: Route: Panel Number:	Contract #: Work Order #: Sheet # of
			ILLINOIS	ILLINOIS	ILLINOIS	ILLINOIS	ILLINOIS	ILLINOIS

ILLINOIS DEPARTMENT OF TRANSPORTATION  
  
 MOWING  
  
 MOWING MAP TYPICAL