



ROUTE VARIOUS	SECTION 2013-068I	COUNTY VARIOUS	TOTAL SHEETS 9	SHEET NUMBER 5
------------------	----------------------	-------------------	----------------------	----------------------

CONTRACT 60X46

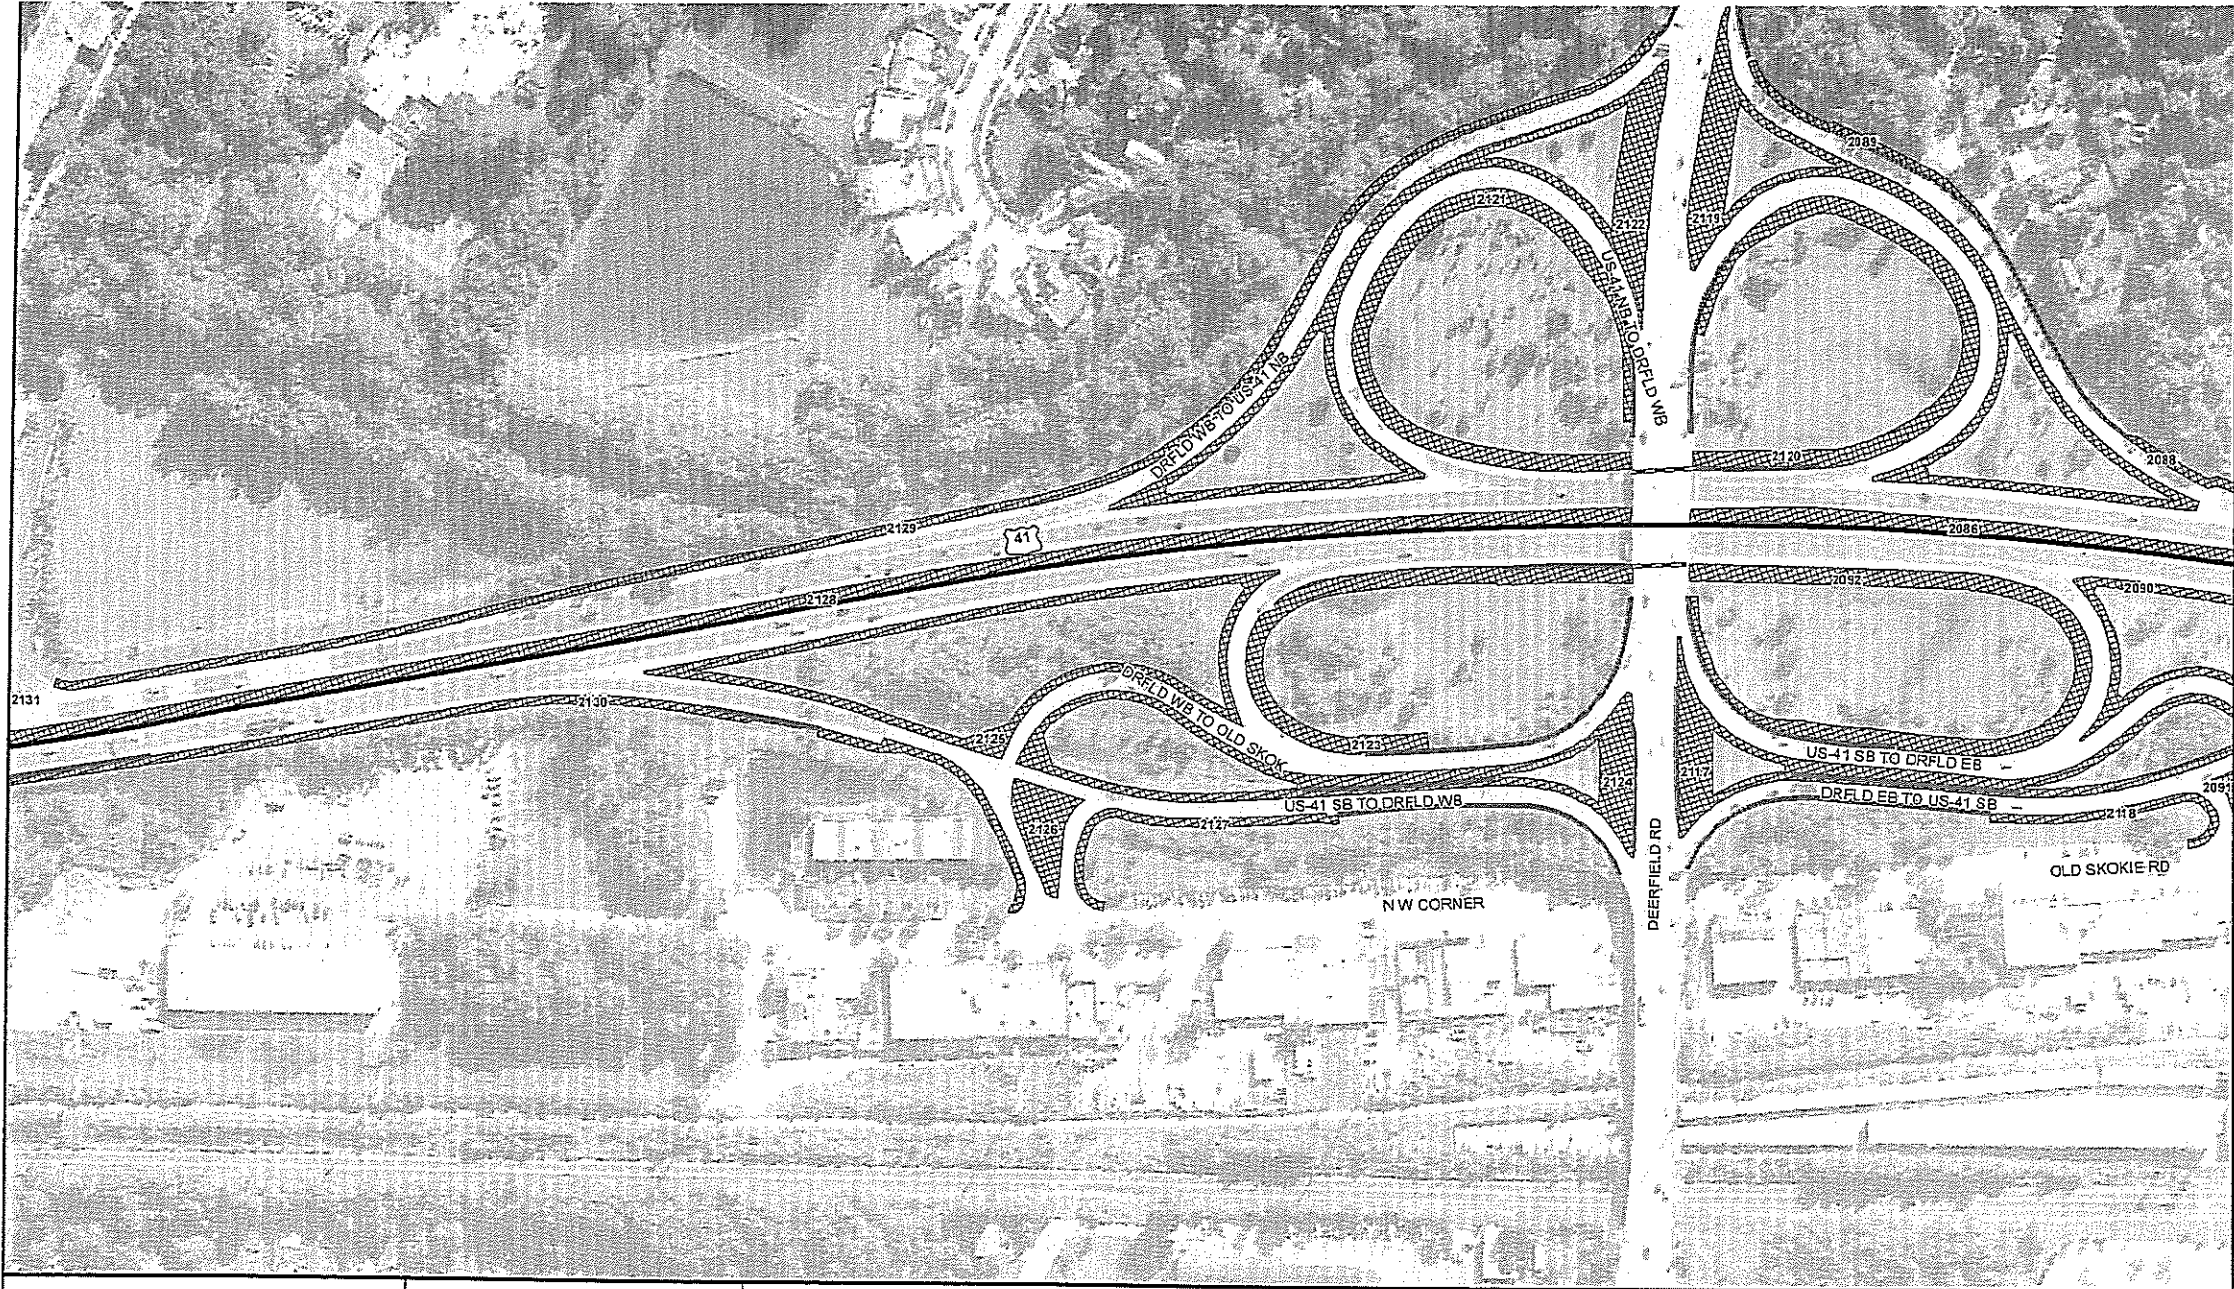

STATE OF ILLINOIS
DEPARTMENT OF TRANSPORTATION
LANDSCAPE MAINTENANCE

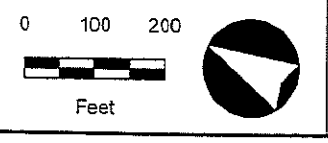

- | | | | |
|-------------------|------------------------|-------------------------|-----------------|
| STRUCTURES | STRUCTURES | WEED CONTROL | MOWING |
| — Guardrail | — Noise Abatement Wall | — Concrete Barrier Wall | — Other Wall |
| — Fence | | | ☒ Mowing (Acre) |

Map Prepared by:
Team Section:
Route:
Panel Number:

Contract #:
Work Order #:
Sheet #: of