


TYPICAL SECTIONS

EXISTING TYPICAL - CANYON RD
 STA 103+25 TO STA 109+25
 STA 118+25 TO STA 120+77

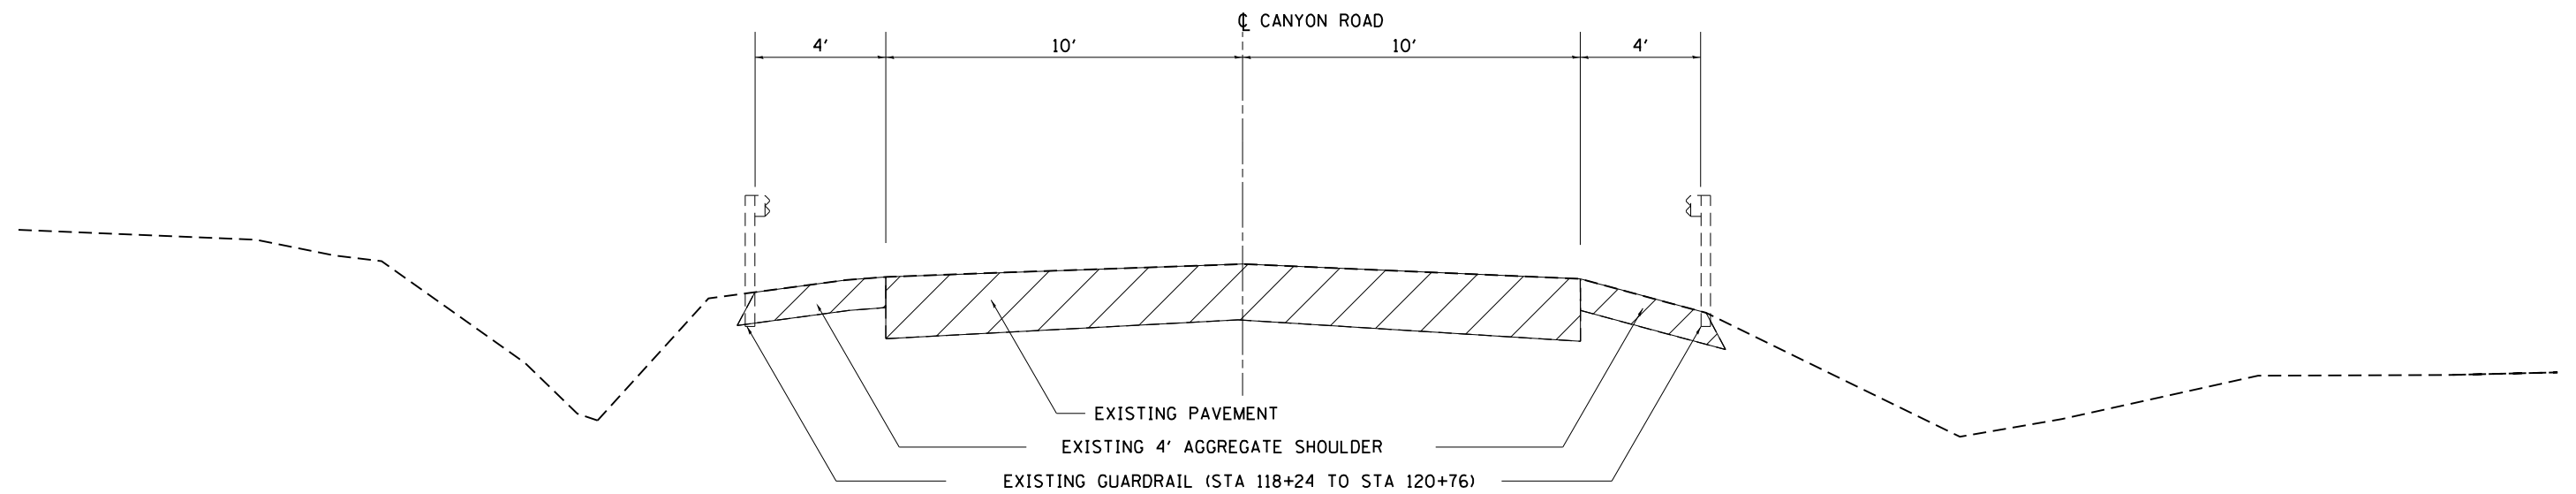

FILE NAME =	USER NAME = rundbladerr	DESIGNED -	REVISED -
et:\pw\work\p\dot\rundbladerr\d0232736	0201310-sh-typical.dgn	DRAWN -	REVISED -
	PLOT SCALE = 100.0000' / in.	CHECKED -	REVISED -
	PLOT DATE = Thu Oct 10 06:56:41 2013	DATE -	REVISED -

**STATE OF ILLINOIS
 DEPARTMENT OF TRANSPORTATION**

**TYPICAL SECTIONS
 CANYON ROAD**

SCALE: SHEET NO. OF SHEETS STA. TO STA.

F.A.P. RTE.	SECTION	COUNTY	TOTAL SHEETS	SHEET NO.
650	104T-3	JO DAVIESS	97	12
ILLINOIS FED. AID PROJECT			CONTRACT NO. 64F74	