



TYPICAL SECTIONS

IL 78
PROPOSED TYPICAL
STA 907+92 TO STA 915+58

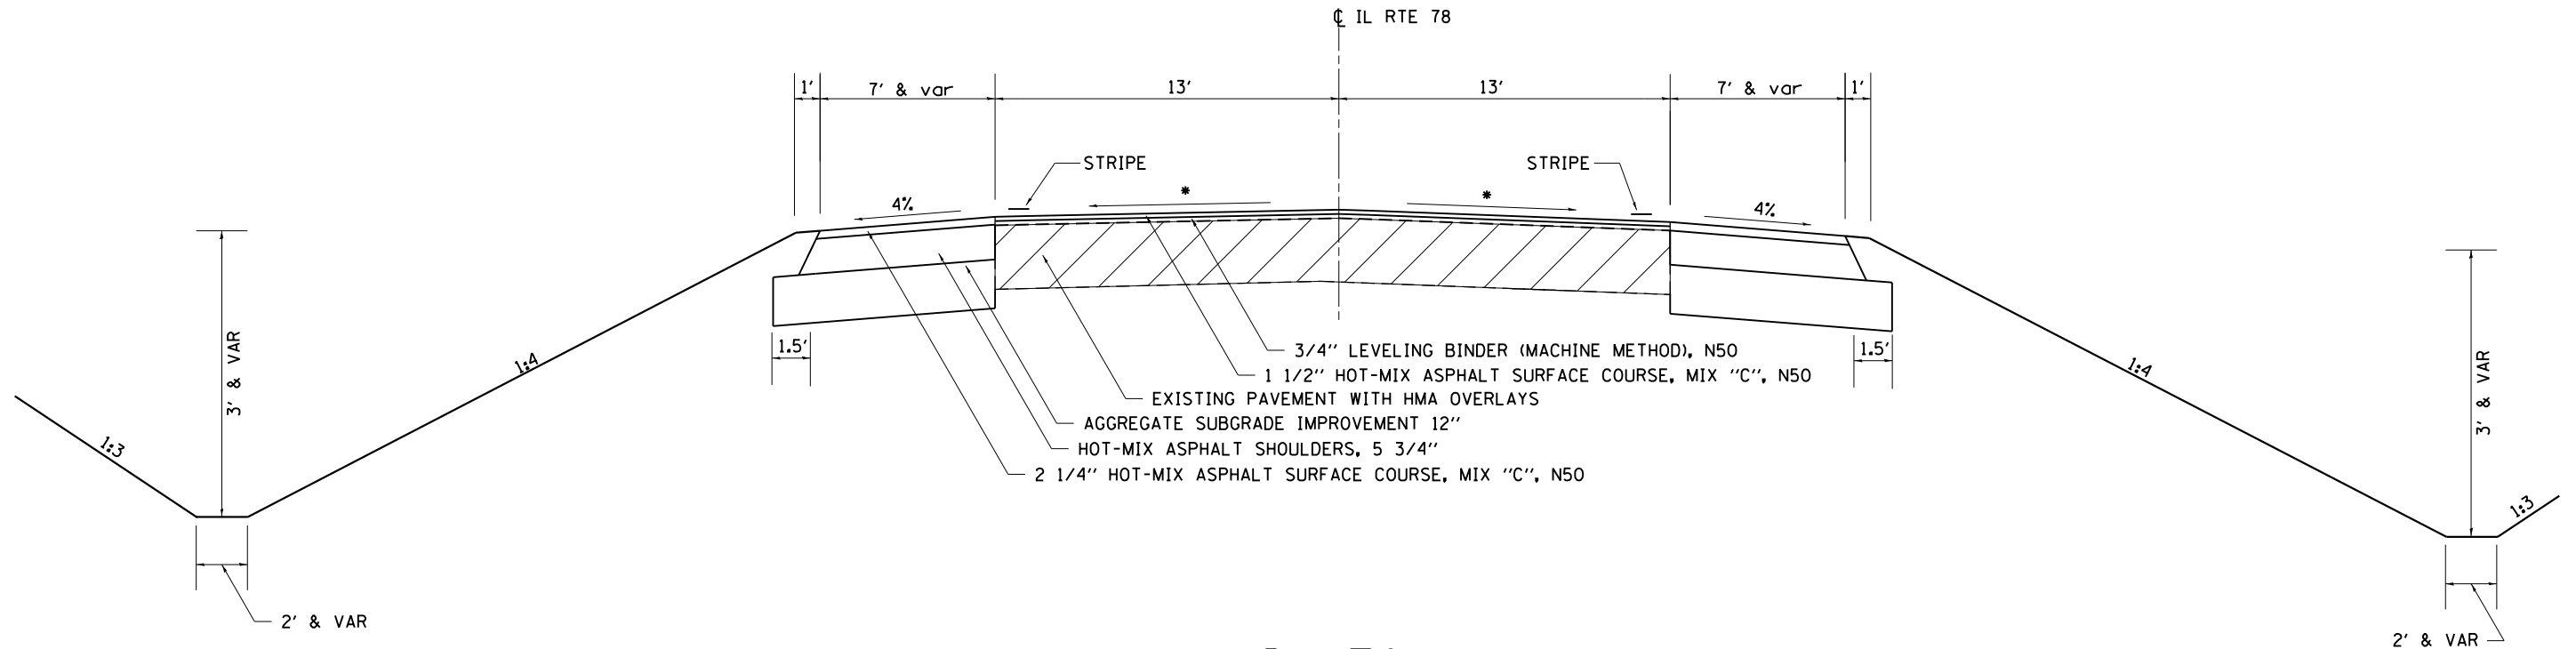

IL 78
PROPOSED TYPICAL
STA 1094+00 TO STA 1098+50

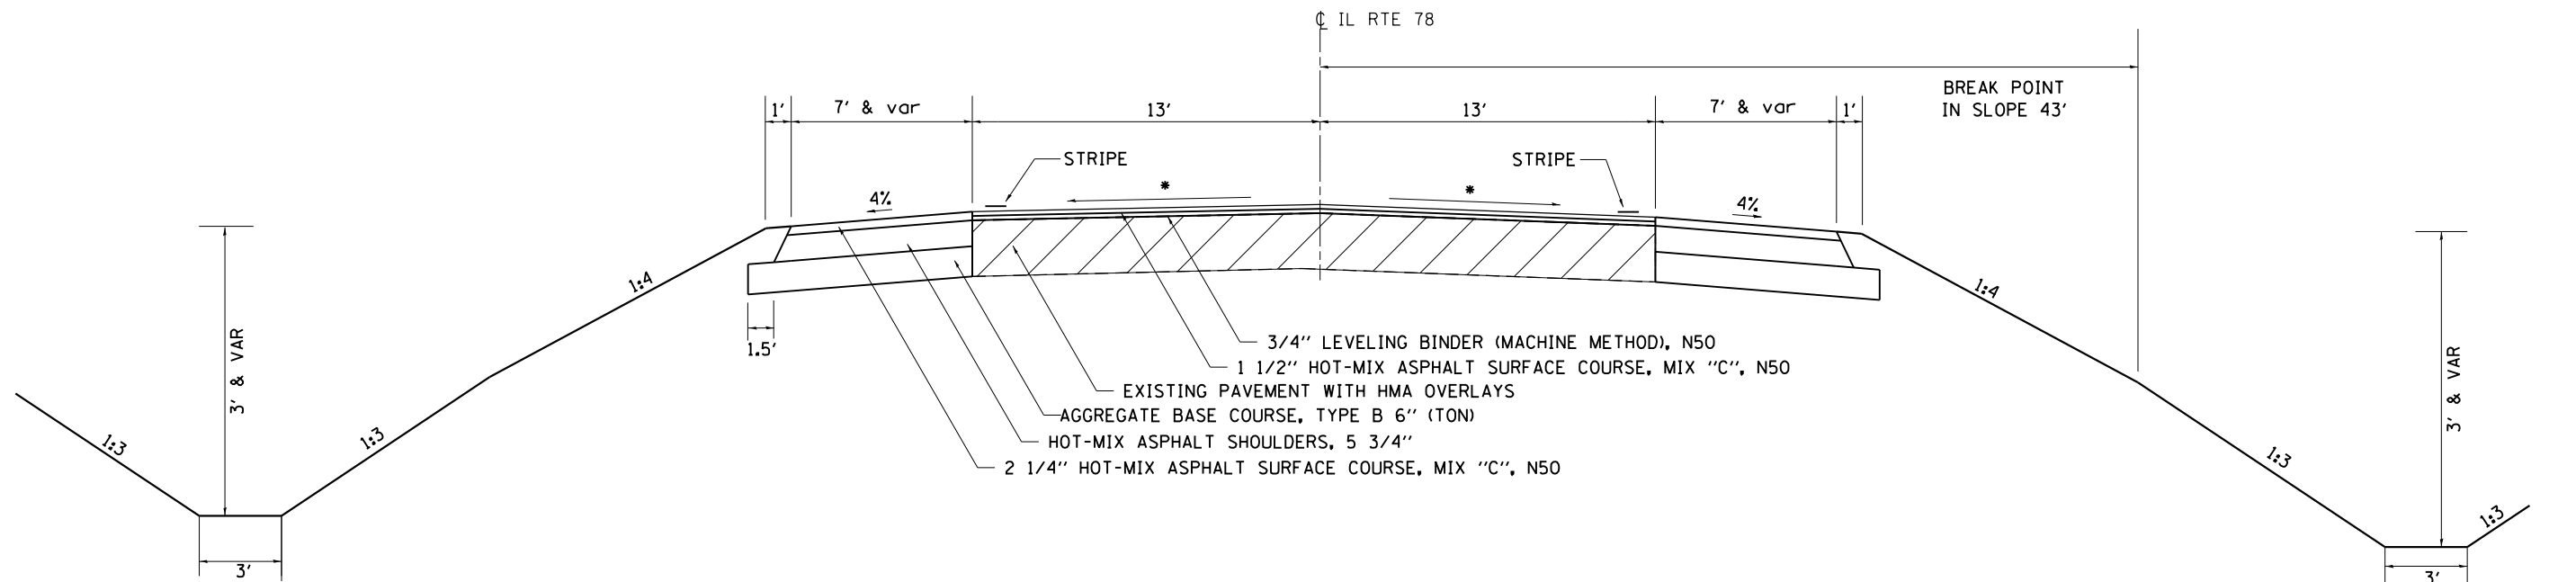

* - MATCH EXISTING,
MINIMUM 1/8\"/>

FILE NAME =	USER NAME = rundbladerr	DESIGNED -	REVISED - 7-26-13	STATE OF ILLINOIS DEPARTMENT OF TRANSPORTATION	TYPICAL SECTIONS IL RTE 78				F.A.P. RTE.	SECTION	COUNTY	TOTAL SHEETS	SHEET NO.	
et:\pw\work\p\dot\rundbladerr\d0232736	D201310-sh-typical.dgn	DRAWN -	REVISED -		SCALE:	SHEET NO.	OF SHEETS	STA.	TO STA.	650	104T-3	JO DAVIESS	97	13
	PLOT SCALE = 100.0000' / in.	CHECKED -	REVISED -		CONTRACT NO. 64F74									
	PLOT DATE = Thu Oct 10 06:57:12 2013	DATE -	REVISED -		ILLINOIS FED. AID PROJECT									