



TYPICAL SECTIONS

PROPOSED PIPE LINER, EQRS 73''X48'', AND EXTENSION PSN 043-1097
STA 1096+26

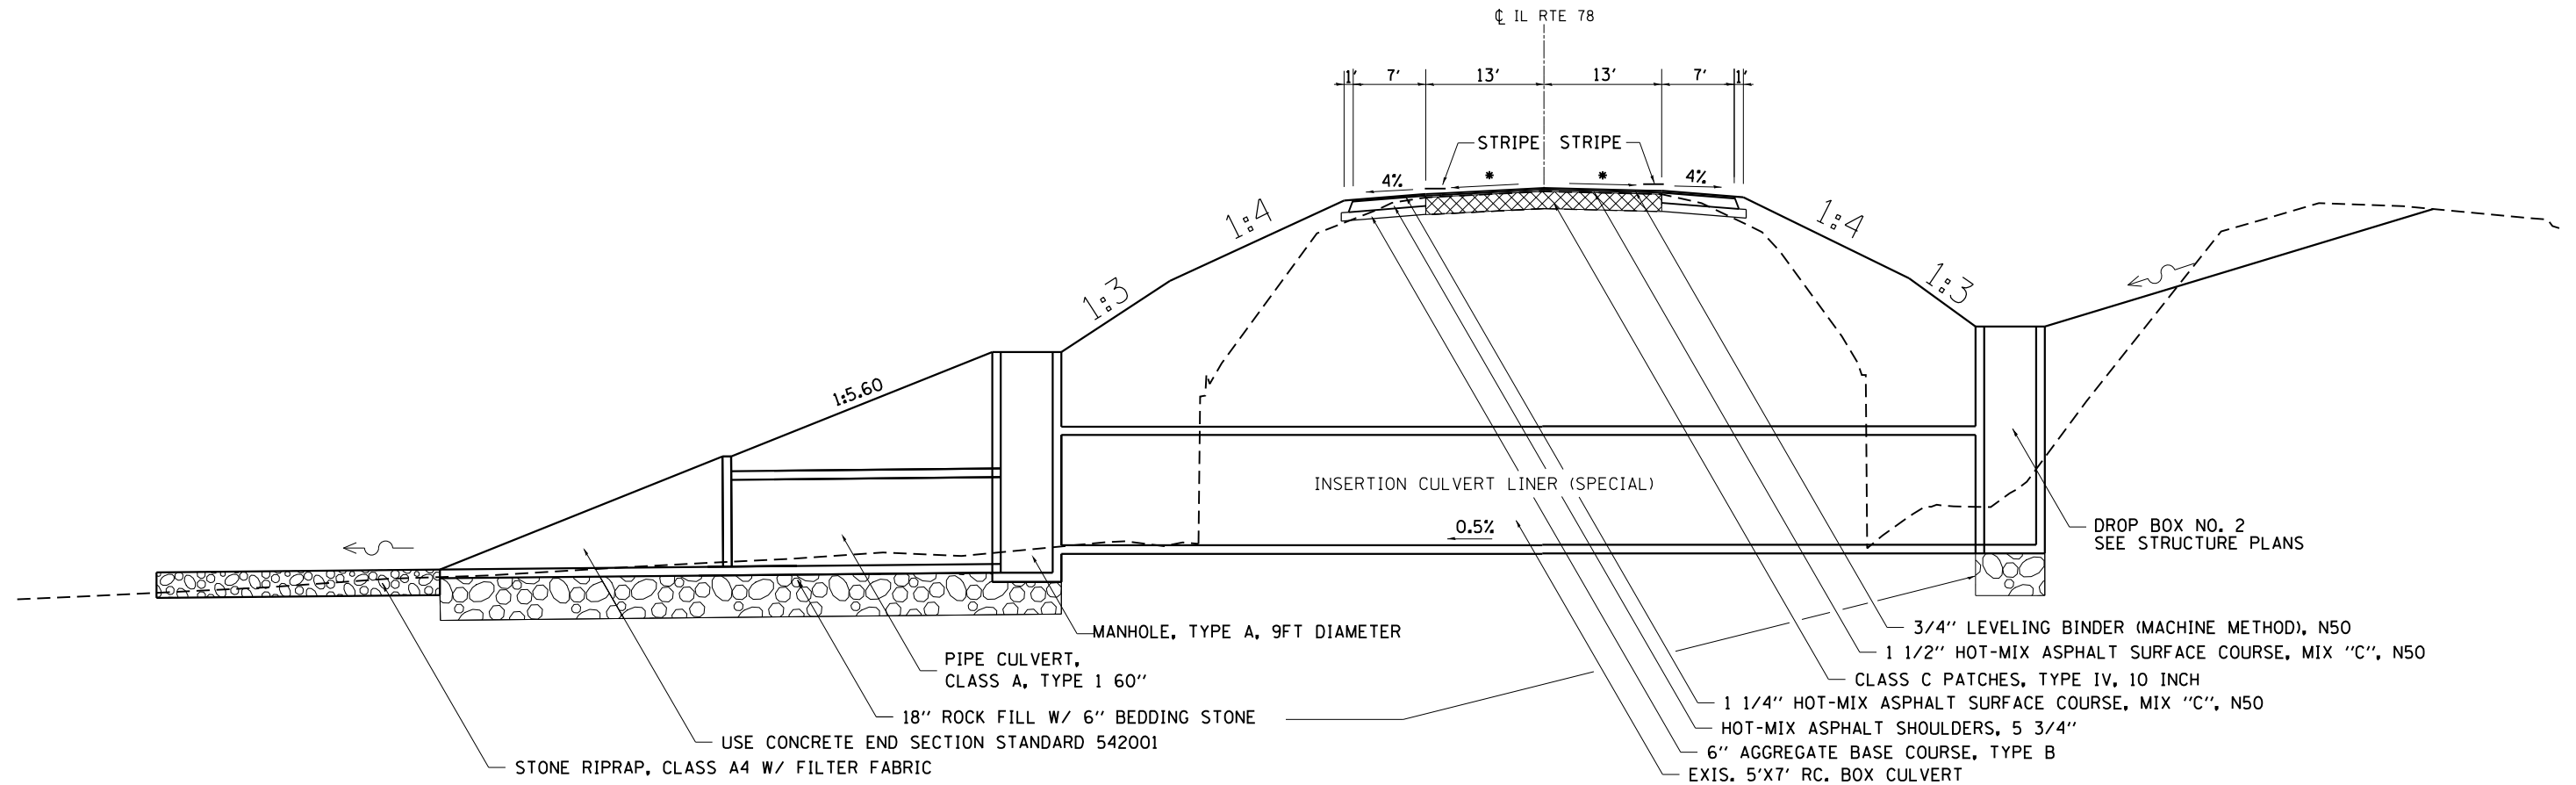

UNDERDRAIN, FRENCH DRAIN FROM STATION 1095+00 TO DROPBOX
ALSO SEE CROSS SECTION

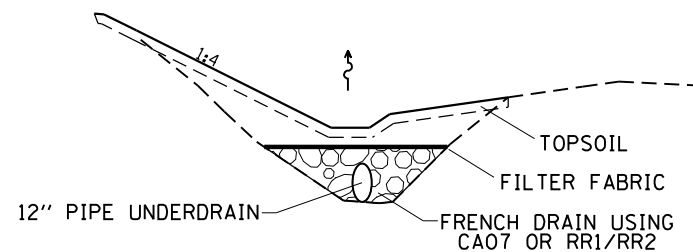

ESN: 043-1036

* - MATCH EXISTING,
MINIMUM 1/8"/FT

FILE NAME =	USER NAME = rundbladerr	DESIGNED -	REVISED - 7-31-13	STATE OF ILLINOIS DEPARTMENT OF TRANSPORTATION	TYPICAL SECTIONS IL RTE 78				F.A.P. RTE.	SECTION	COUNTY	TOTAL SHEETS	SHEET NO.
et:\pw\work\p\idot\rundbladerr\d0232736	D201310-sh-typical.dgn	DRAWN -	REVISED -		650	104T-3	JO DAVIESS	97	16				
	PLOT SCALE = 100.0000' / in.	CHECKED -	REVISED -		CONTRACT NO. 64F74								
	PLOT DATE = Thu Oct 10 06:58:30 2013	DATE -	REVISED -		ILLINOIS FED. AID PROJECT								
				SCALE:	SHEET NO.	OF SHEETS	STA.	TO STA.					