


TYPICAL SECTIONS

PROPOSED PIPE CULVERT, DOUBLE 48" PSN 043-1099
STA 119+49

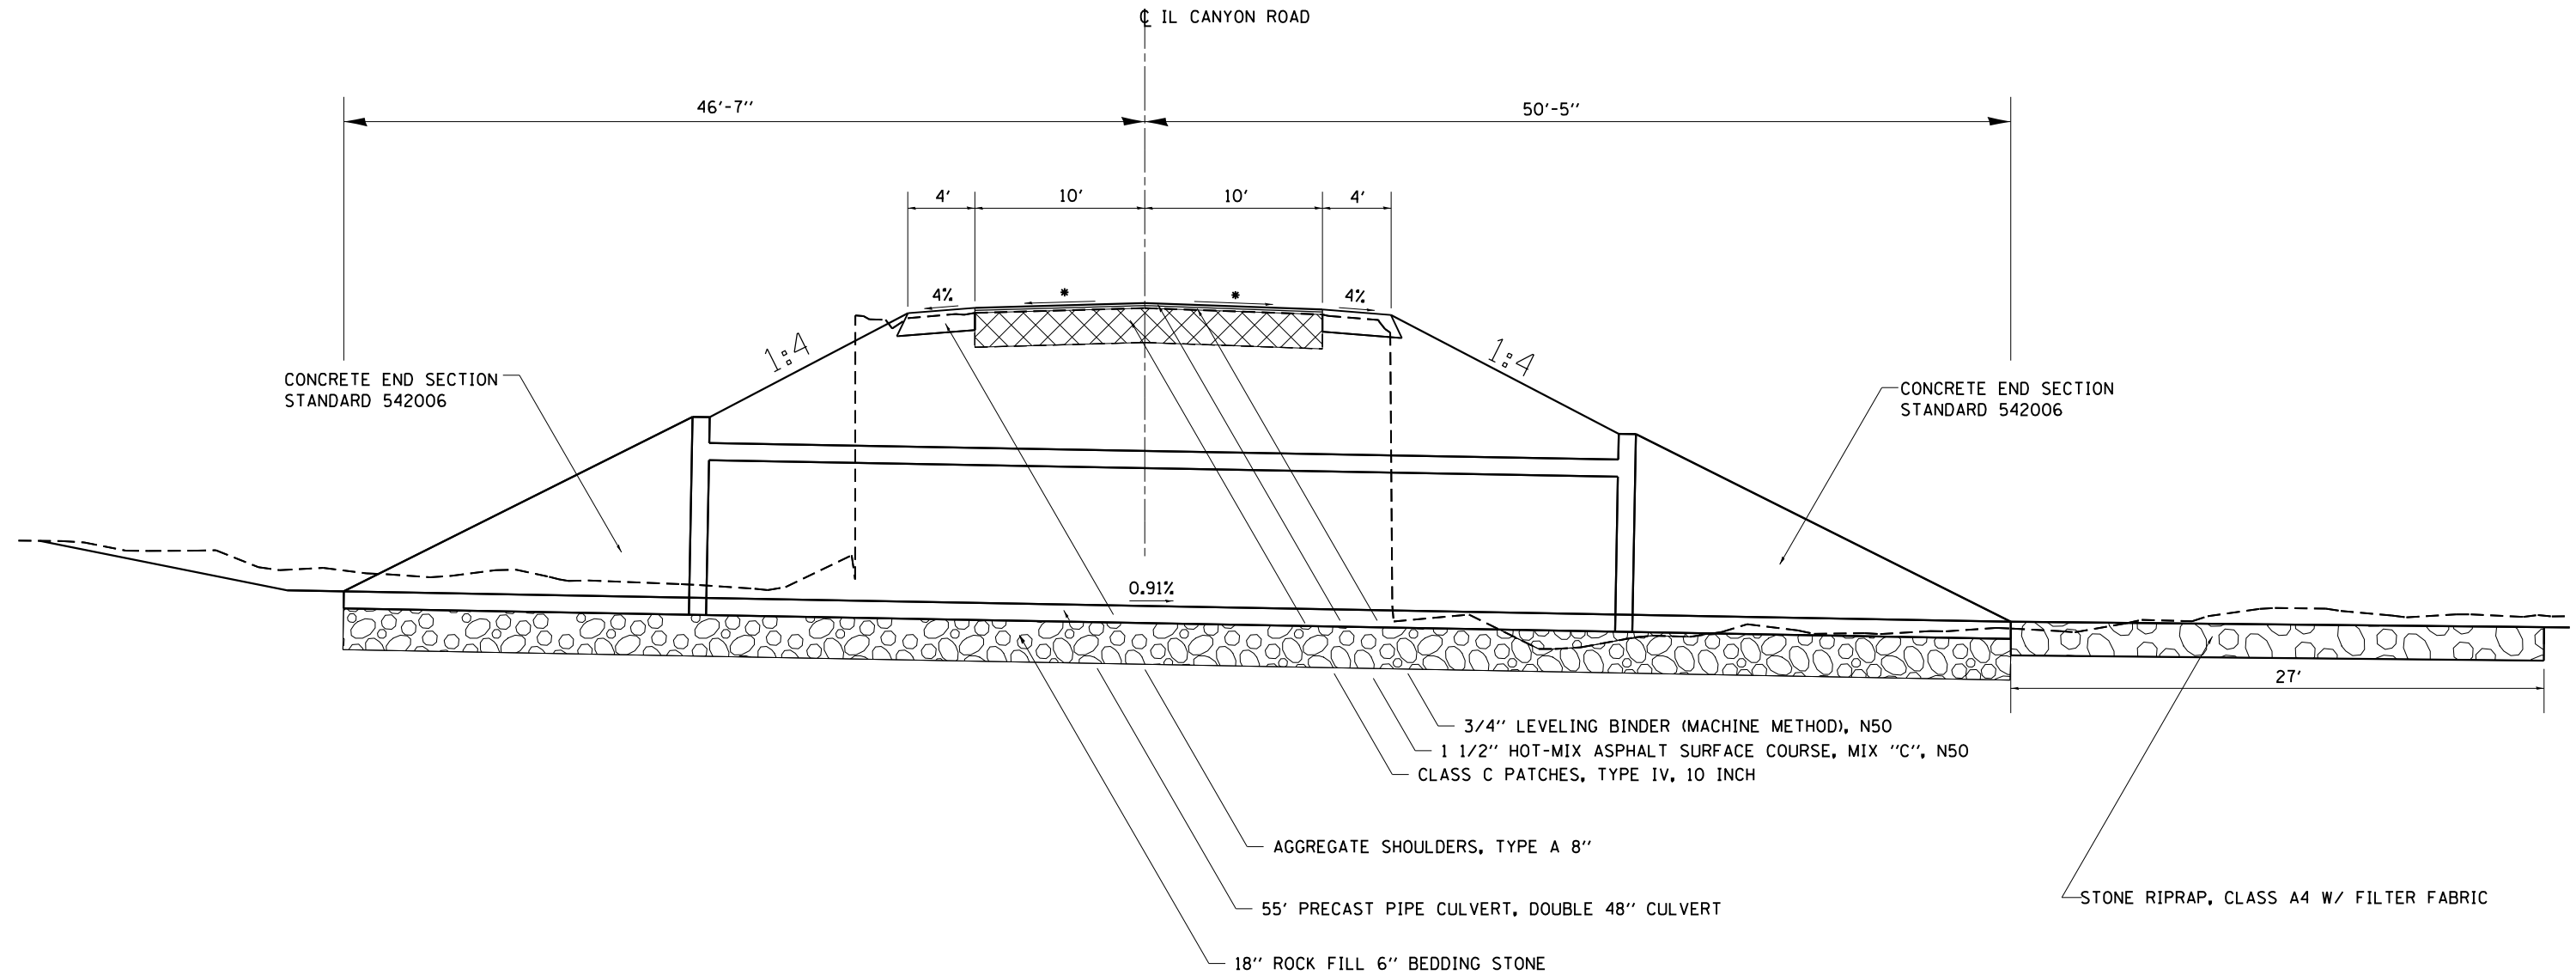

ESN: 043-1083

* - MATCH EXISTING,
MINIMUM 1/8"/FT

FILE NAME =	USER NAME = rundbladerr	DESIGNED -	REVISED -	STATE OF ILLINOIS DEPARTMENT OF TRANSPORTATION	TYPICAL SECTIONS CANYON ROAD				F.A.P. RTE.	SECTION	COUNTY	TOTAL SHEETS	SHEET NO.
et:\pw\work\p\idot\rundbladerr\d0232736	0201310-sh-typical.dgn	DRAWN -	REVISED -		650	104T-3	JO DAVIESS	97	18				
	PLOT SCALE = 100.0000' / in.	CHECKED -	REVISED -		CONTRACT NO. 64F74								
	PLOT DATE = Thu Oct 10 06:58:44 2013	DATE -	REVISED -		SCALE:	SHEET NO.	OF SHEETS	STA.	TO STA.	ILLINOIS FED. AID PROJECT			