


ANELENE HEIDENREICH

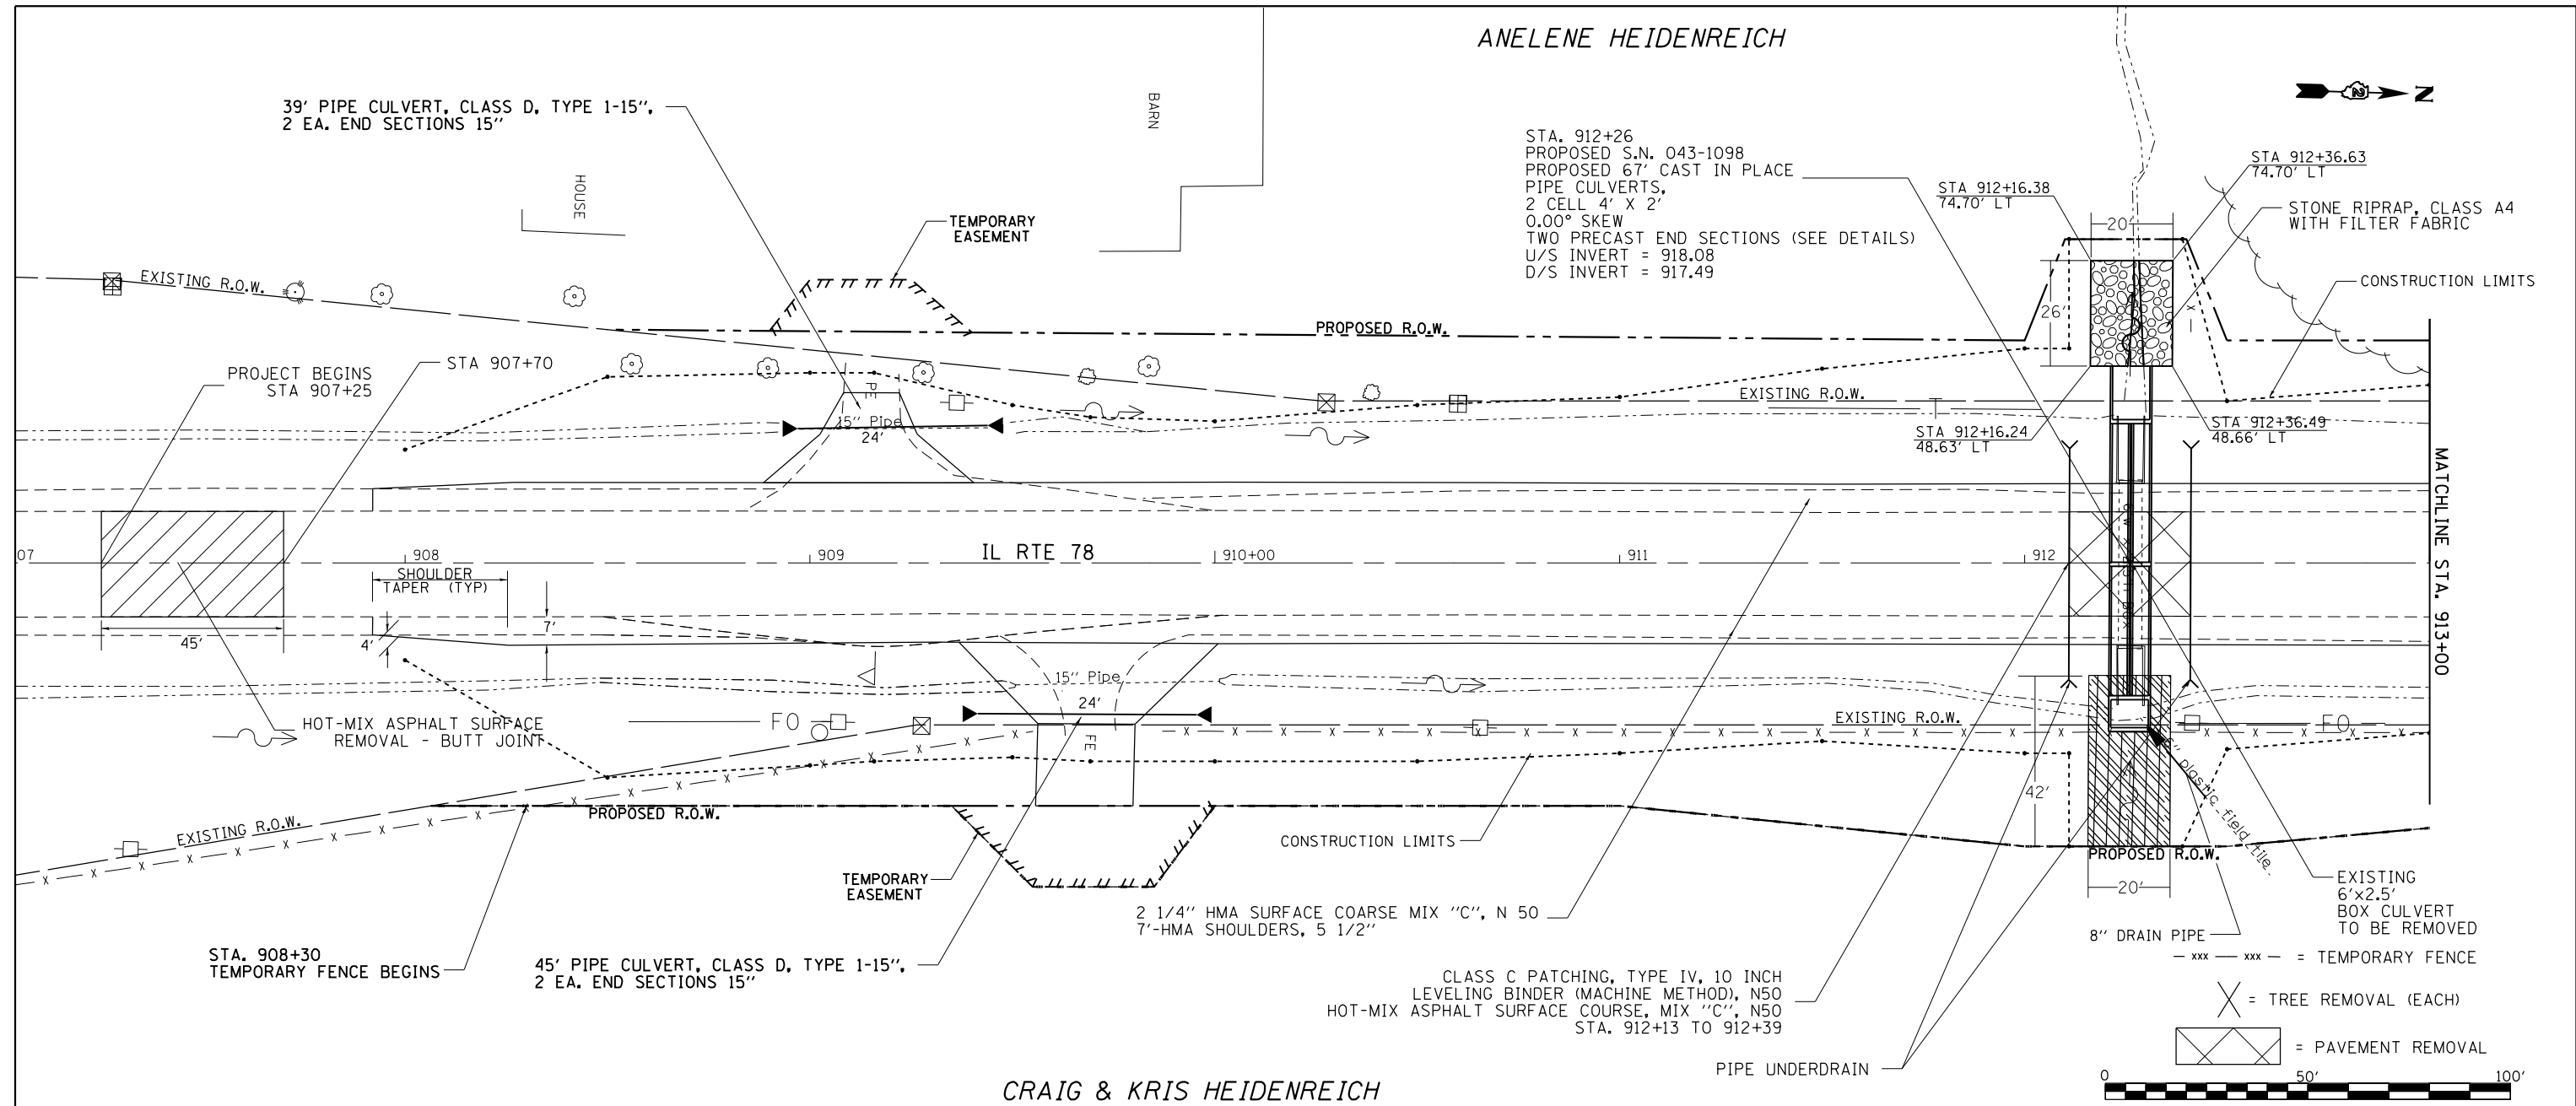


DATE	
BY	
SURVEYED	
PLOTTED	
ALIGNED	
CHECKED	
FILE NAME	
PLAN	
NOTE BOOK	
NO.	

DATE	
BY	
SURVEYED	
PLOTTED	
GRADES CHECKED	
STRUCTURE	
NOTATIS CHFD	
PROFILE	
NOTE BOOK	
NO.	



CRAIG & KRIS HEIDENREICH

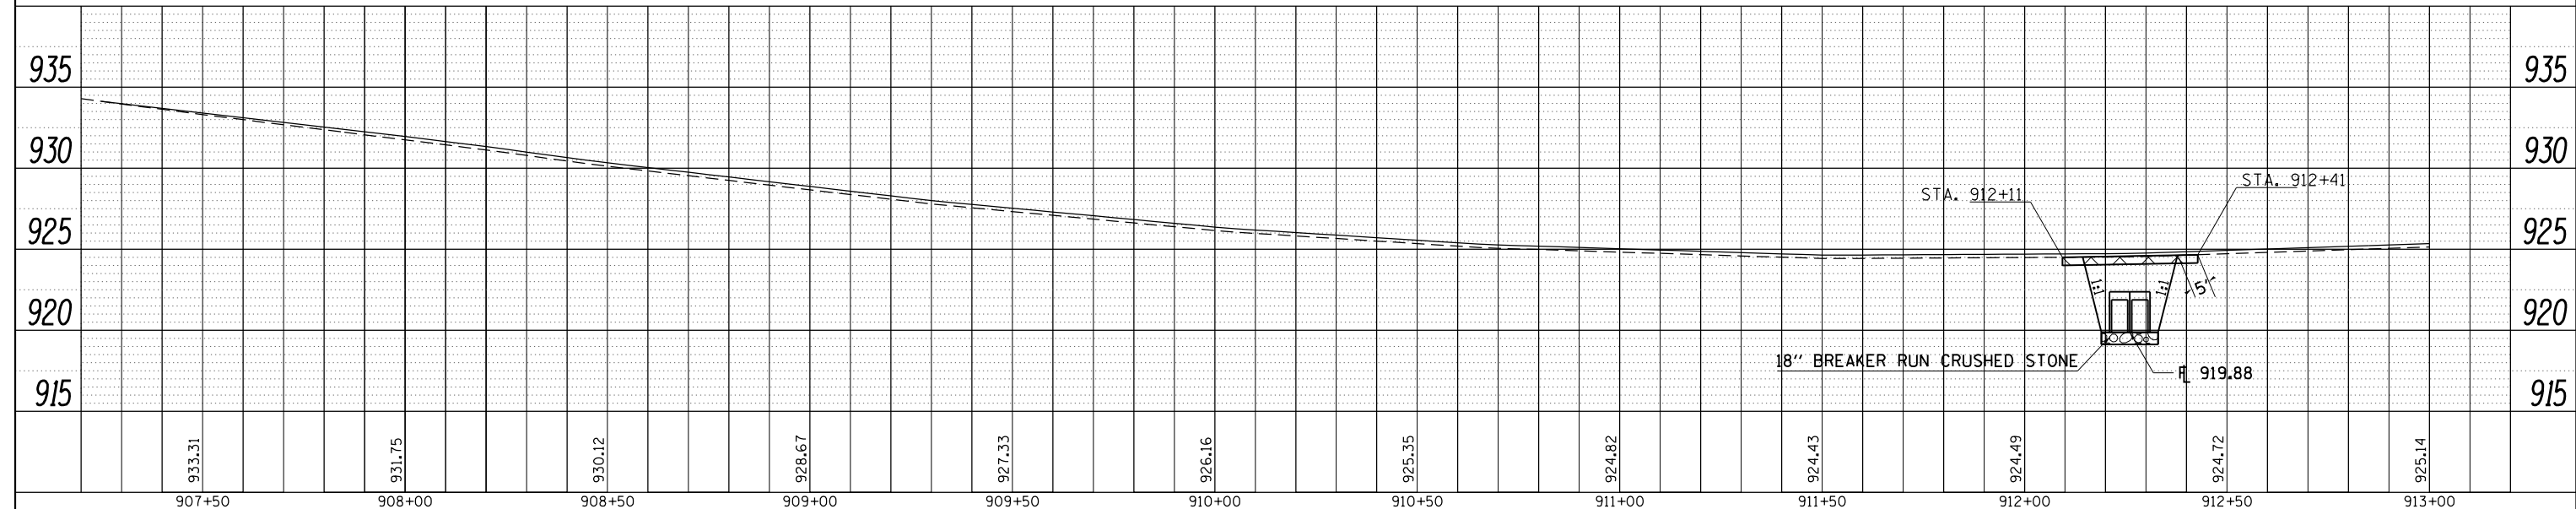

FILE NAME =	USER NAME = rundbladerr	DESIGNED -	REVISED - 8-1-13	STATE OF ILLINOIS DEPARTMENT OF TRANSPORTATION	IL RTE 78 SN 043-1098	F.A.P. RTE.	SECTION	COUNTY	TOTAL SHEETS	SHEET NO.
c:\pwork\pwork\rundbladerr\d0232736\0201310-sht-plnpr.f.dgn		DRAWN -	REVISED -			642	104T-3	JODAVIESS	97	30
PLOT SCALE = 40.0000' / in.		CHECKED -	REVISED -			CONTRACT NO. 64F74				
PLOT DATE = Thu Oct 10 13:34:51 2013		DATE -	REVISED -			ILLINOIS FED. AID PROJECT				