


# TEMPORARY SHEET PILING

MODULUS = 9IN<sup>3</sup>/FT

NOTES:

- IF THE CONTRACTOR CHOOSES TO ALTER DESIGN REQUIREMENTS SHOWN ON THE PLANS, A DESIGN SUBMITTAL INCLUDING PLAN DETAILS AND ACCEPTANCE BY ENGINEER

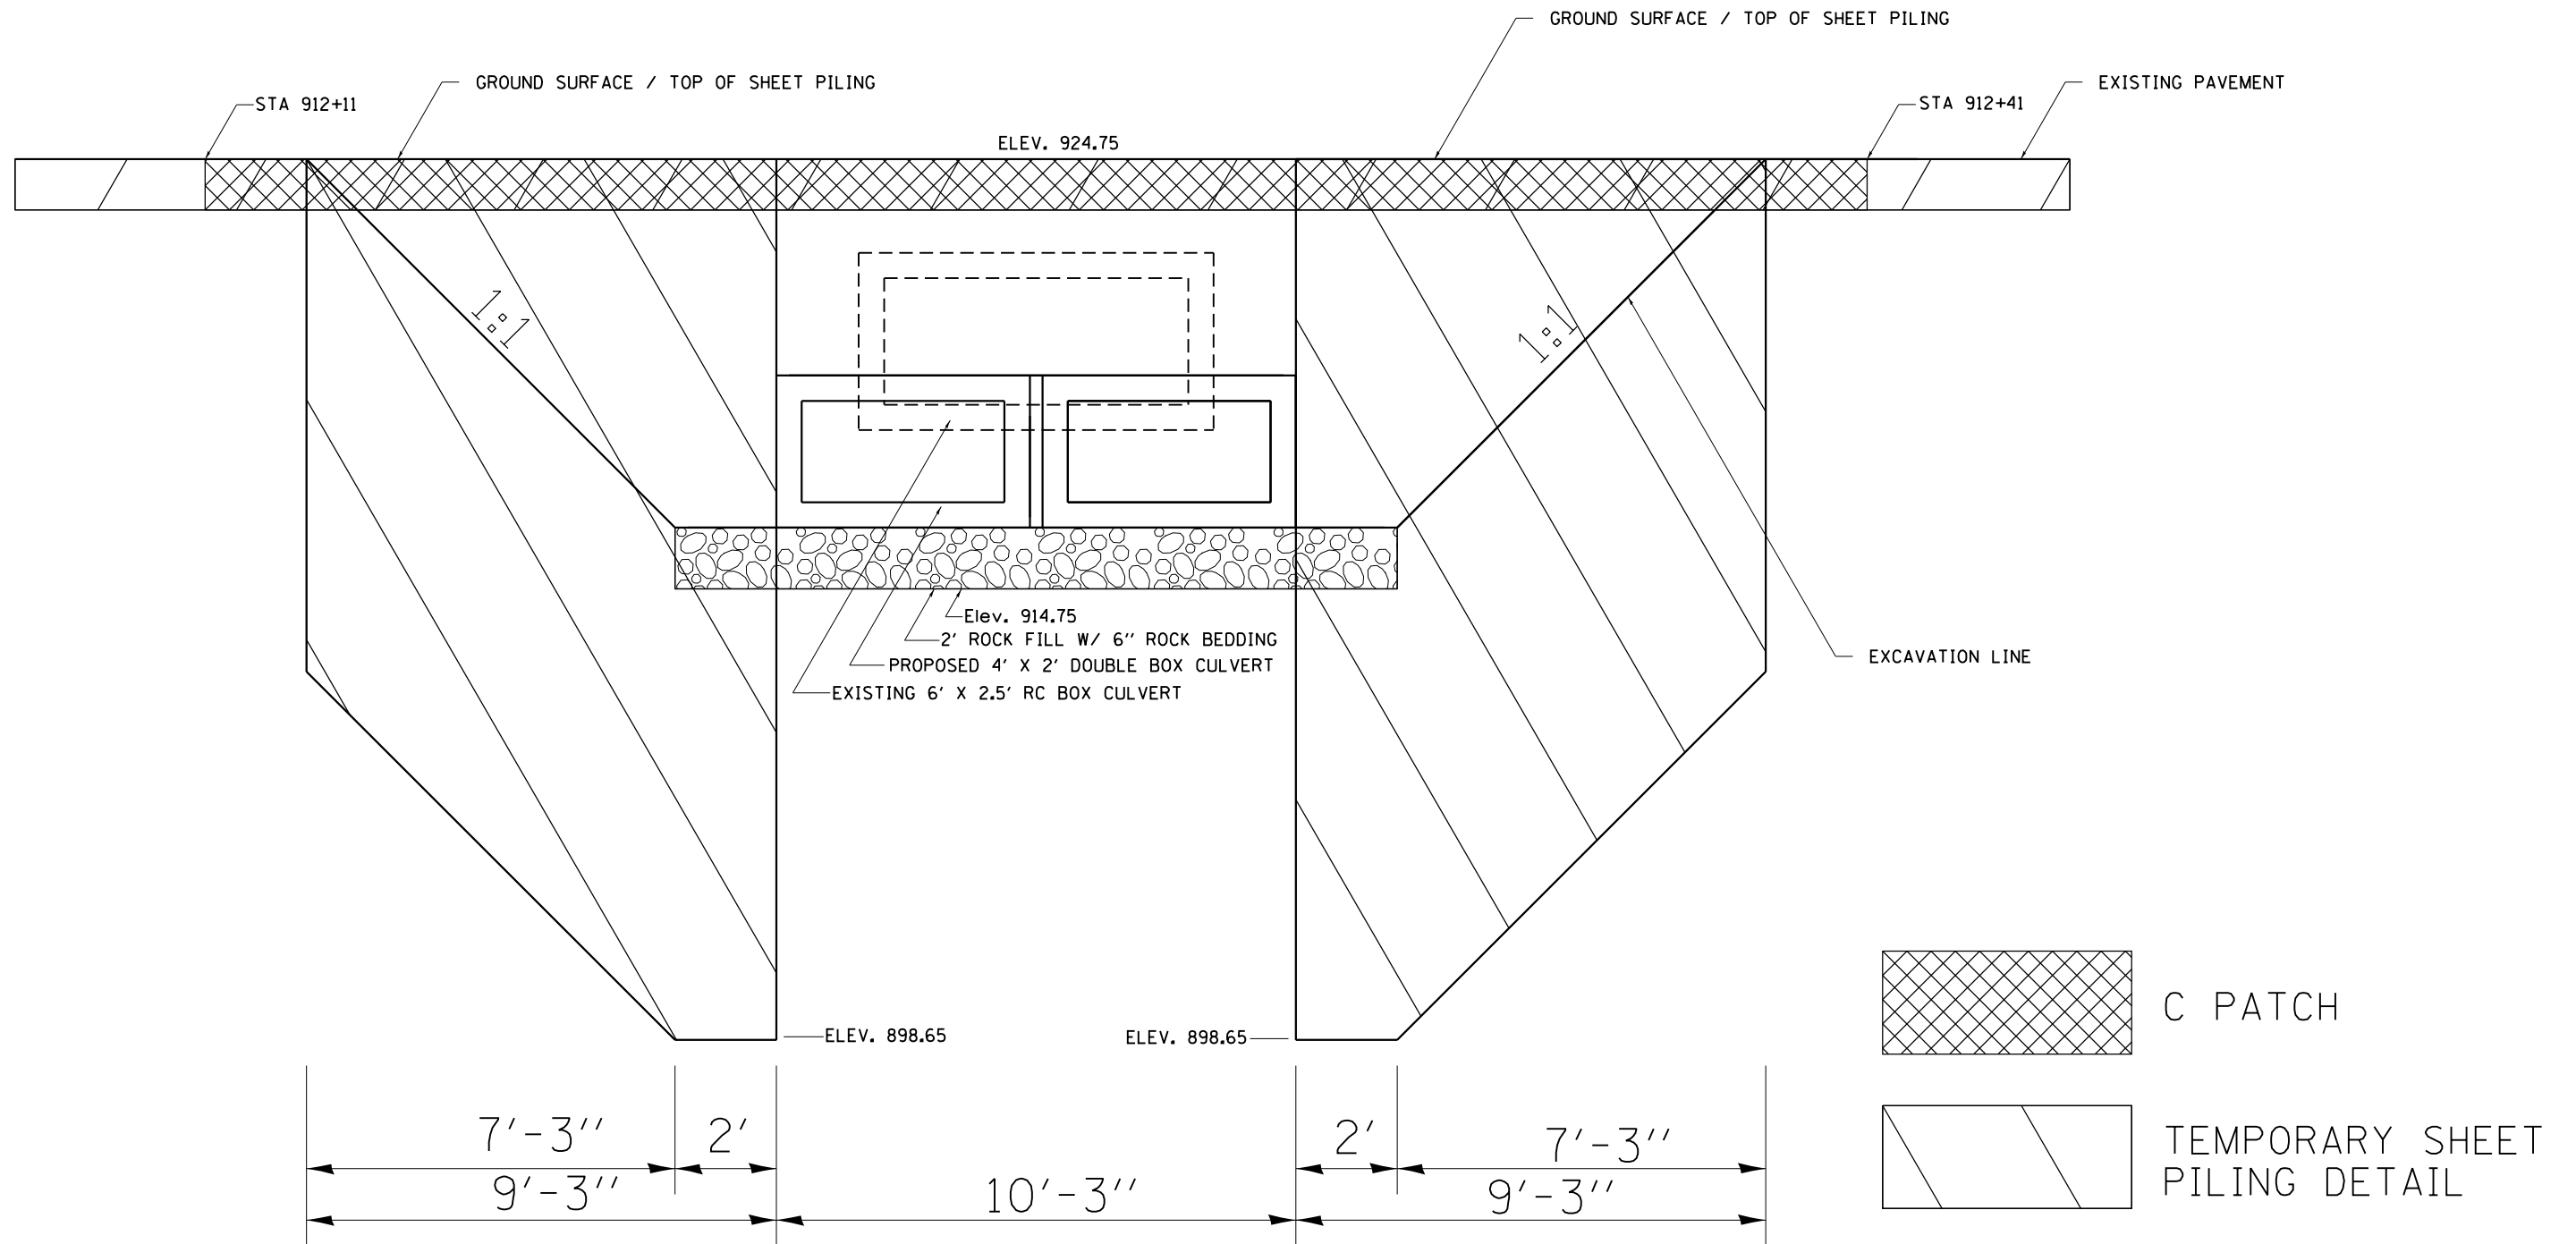

FILE NAME =	USER NAME = rundladerr	DESIGNED -	REVISED -	<b>STATE OF ILLINOIS DEPARTMENT OF TRANSPORTATION</b>	<b>SHEET PILE DETAIL</b>			F.A.P. RTE.	SECTION	COUNTY	TOTAL SHEETS	SHEET NO.	
et:\pw\work\p\dot\rundladerr\d0232736	0201310-sh-typical.dgn	DRAWN -	REVISED -		650	104T-3	JO DAVIESS	97	36				
	PLOT SCALE = 100.0000' / in.	CHECKED -	REVISED -		SCALE:			SHEET NO.	OF SHEETS	STA.	TO STA.	CONTRACT NO. 64F74	
	PLOT DATE = Thu Oct 10 06:59:28 2013	DATE -	REVISED -		ILLINOIS FED. AID PROJECT								