


ROAD CLOSURE PLAN

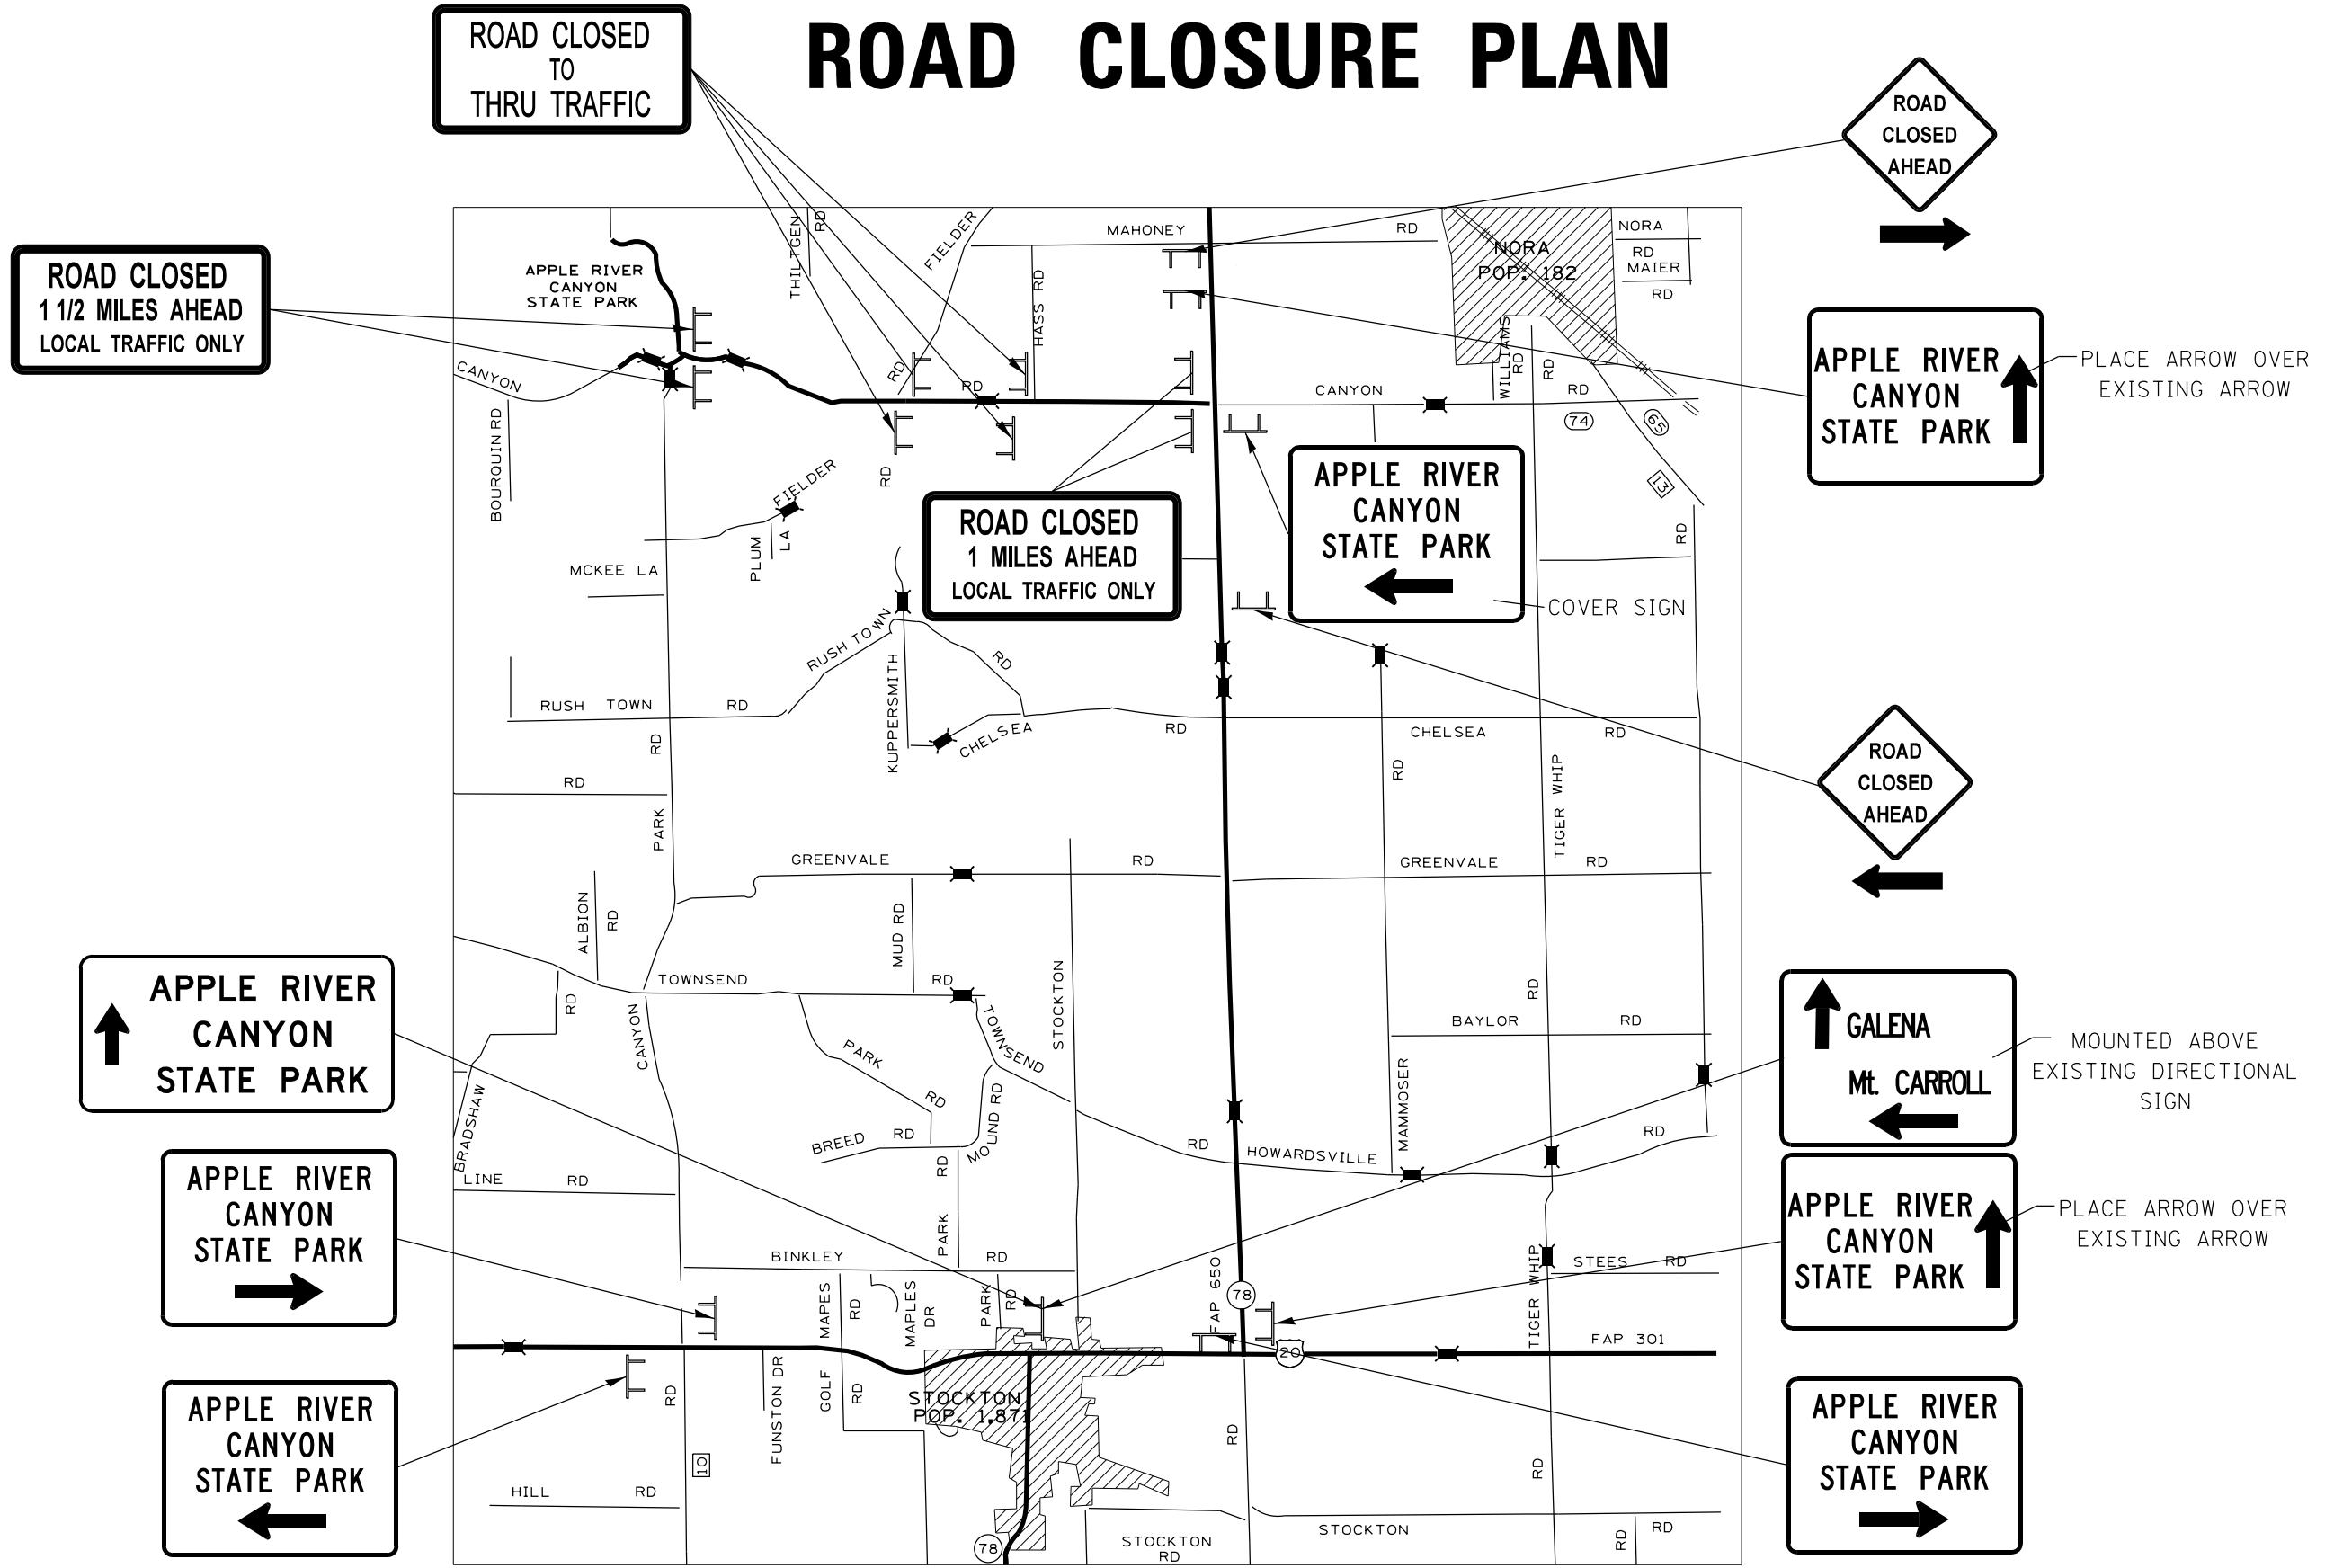

FILE NAME =	USER NAME = rundbladerr	DESIGNED -	REVISED -
et:\pw\work\pwidot\rundbladerr\d0232735	0201310-shd-details.dgn	DRAWN -	REVISED -
	PLOT SCALE = 40.0000' / in.	CHECKED -	REVISED -
	PLOT DATE = Thu Oct 10 07:23:35 2013	DATE -	REVISED -

STATE OF ILLINOIS
DEPARTMENT OF TRANSPORTATION

CLOSURE PLAN			
IL 78 & CANYON RD.			
SCALE:	SHEET	OF SHEETS	STA. TO STA.

F.A.P. RTE.	SECTION	COUNTY	TOTAL SHEETS	SHEET NO.
650	104T-3	JO DAVIESS	97	46
			CONTRACT NO. 64F74	
ILLINOIS FED. AID PROJECT				