


DATE	
BY	
FINAL SURVEY	
SURVEYED	
PLOTTED	
TEMPLATE	
NOTE BOOK	
AREAS	
CHECKED	
NO.	

DATE	
BY	
ORIGINAL SURVEY	
SURVEYED	
PLOTTED	
TEMPLATE	
NOTE BOOK	
AREAS	
CHECKED	
NO.	

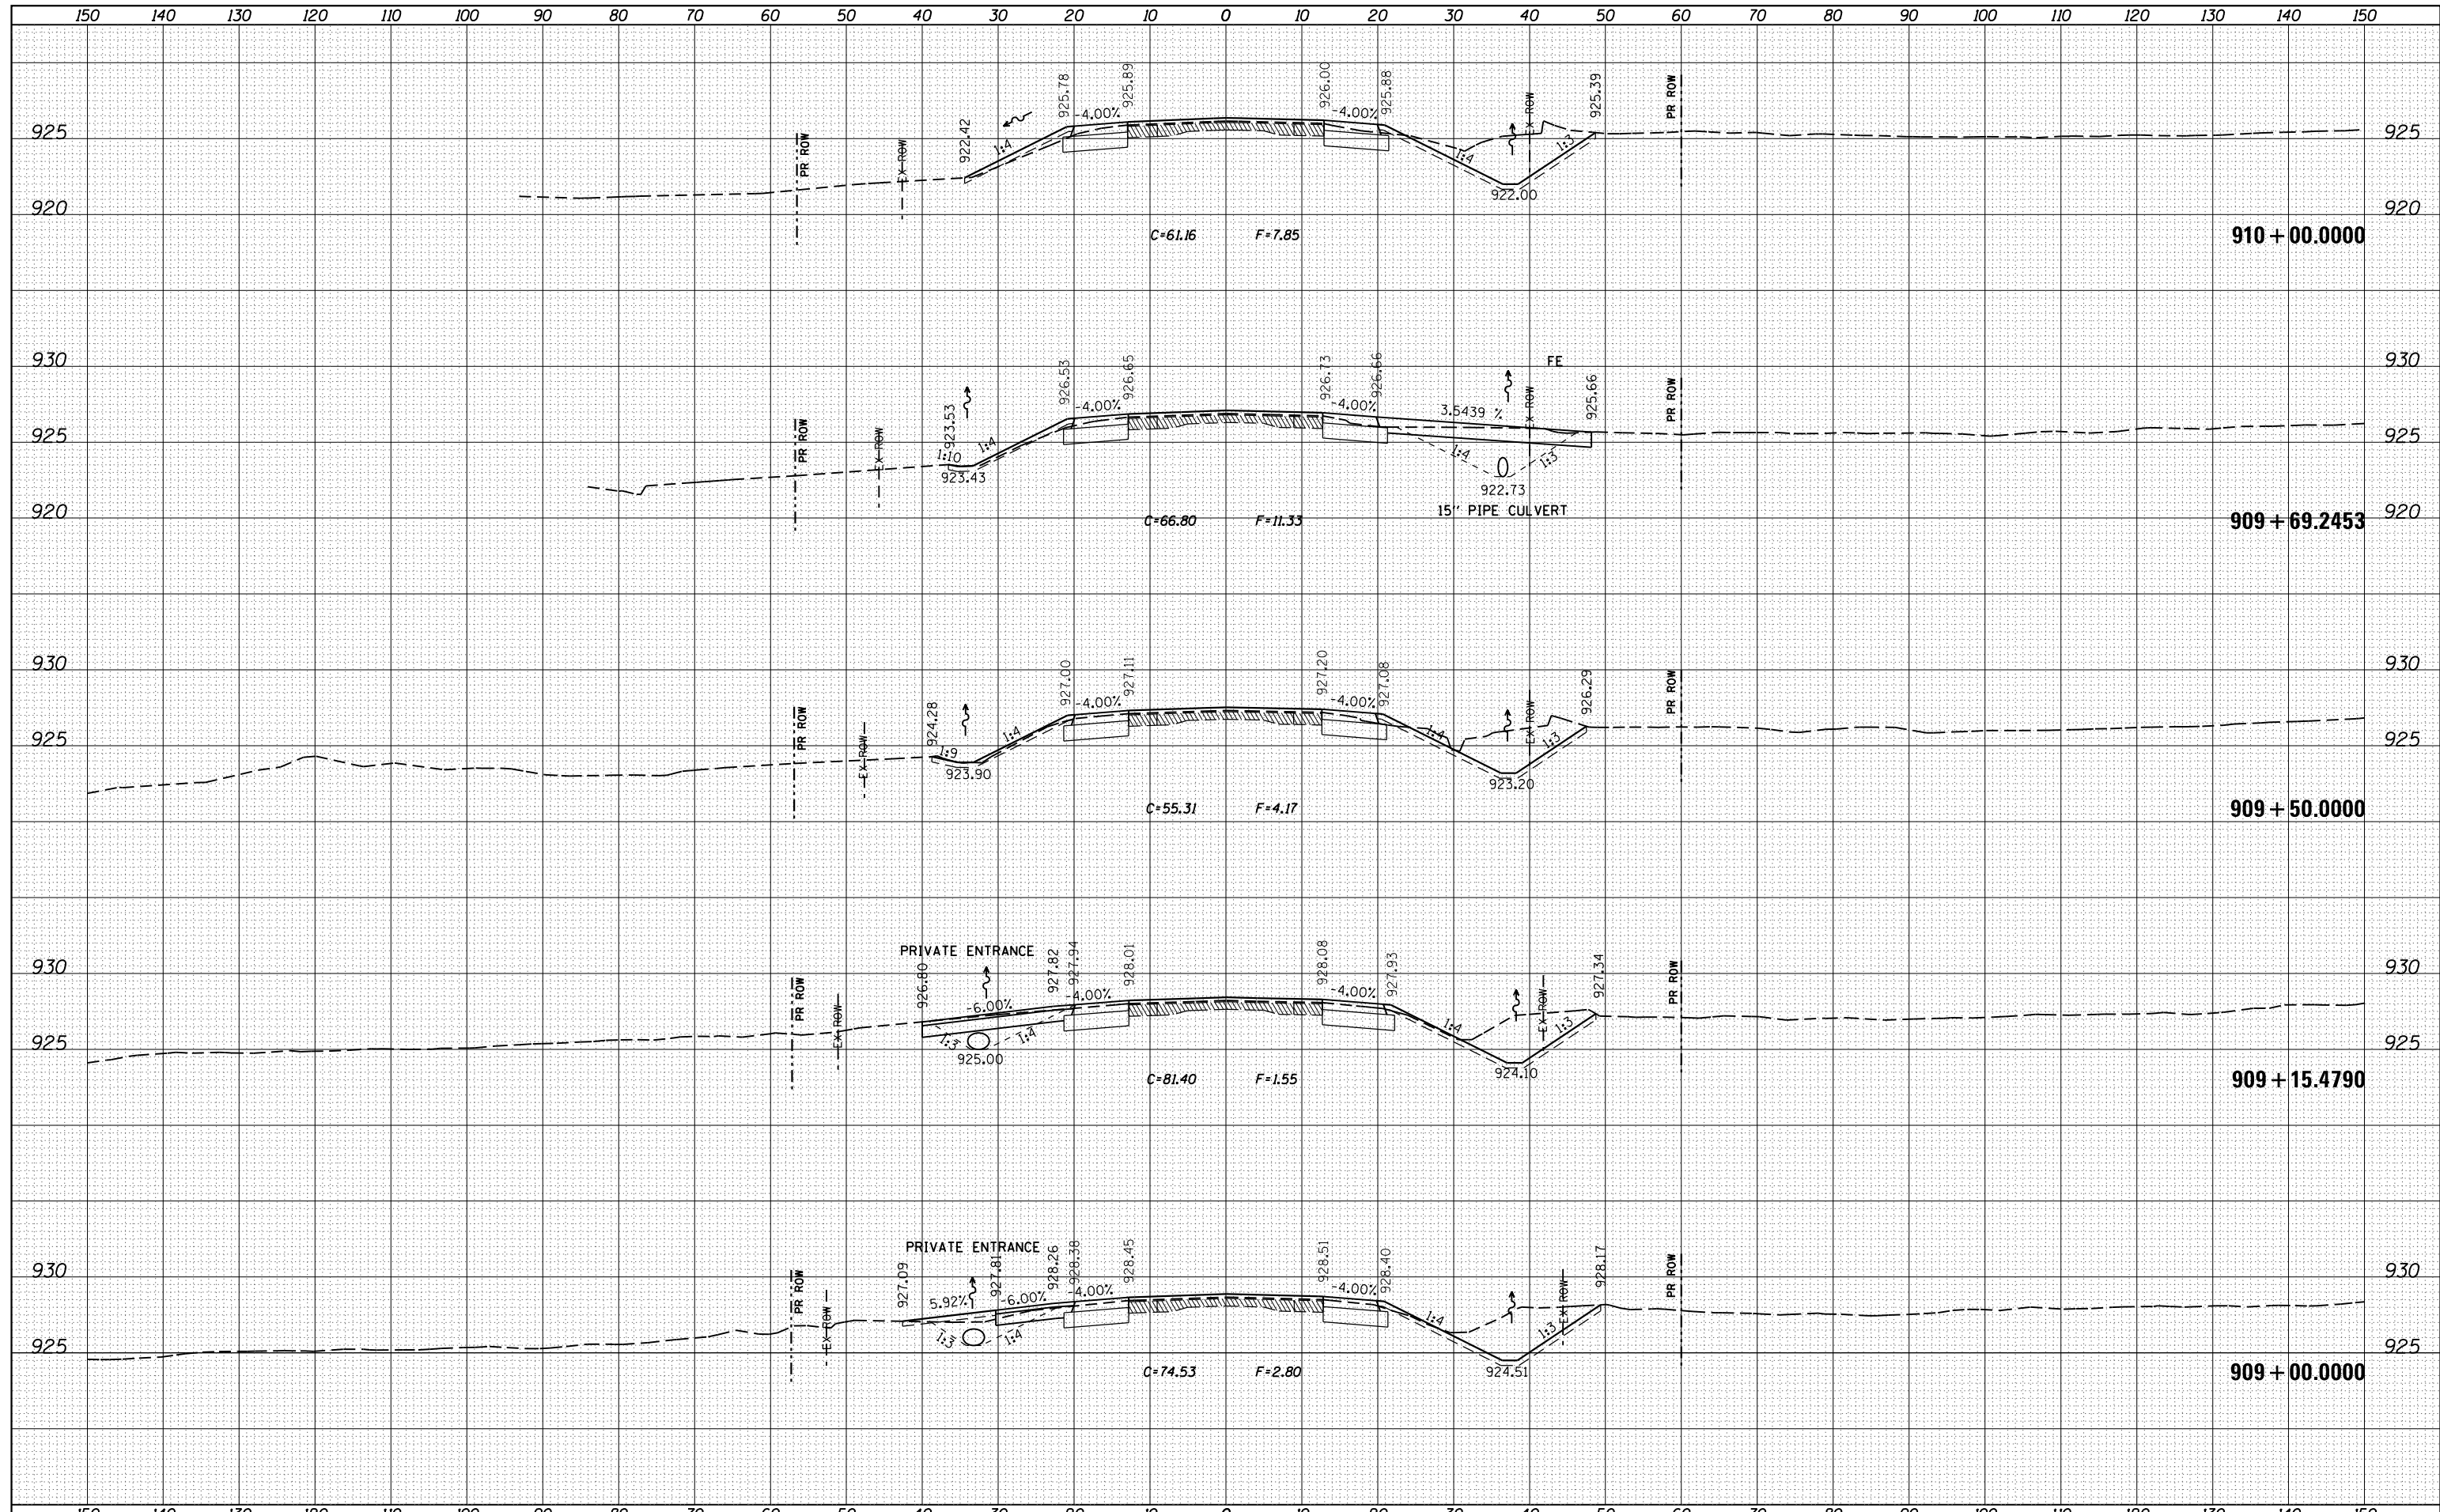

FILE NAME =	USER NAME = rundbladerr	DESIGNED -	REVISED -	STATE OF ILLINOIS DEPARTMENT OF TRANSPORTATION	IL RTE 78	F.A. RTE.	SECTION	COUNTY	TOTAL SHEETS	SHEET NO.
es:\pw\work\pwidot\rundbladerr\d0232736\0201310	rsht-xs-IL78.dgn	DRAWN -	REVISED -			650	104T-3	JO DAVIESS	97	80
Default	PLOT SCALE = 20.0000' / in.	CHECKED -	REVISED -			CONTRACT NO. 64F74				
	PLOT DATE = Thu Oct 10 07:55:00 2013	DATE -	REVISED -			SCALE:	SHEET	OF	SHEETS	STA. 909+00.0000 TO STA. 910+00.0000