


DATE	
BY	
FINAL SURVEY	SURVEYED
NOTE BOOK	PLOTTED
NO.	AREAS CHECKED

DATE	
BY	
ORIGINAL SURVEY	SURVEYED
NOTE BOOK	PLOTTED
NO.	AREAS CHECKED

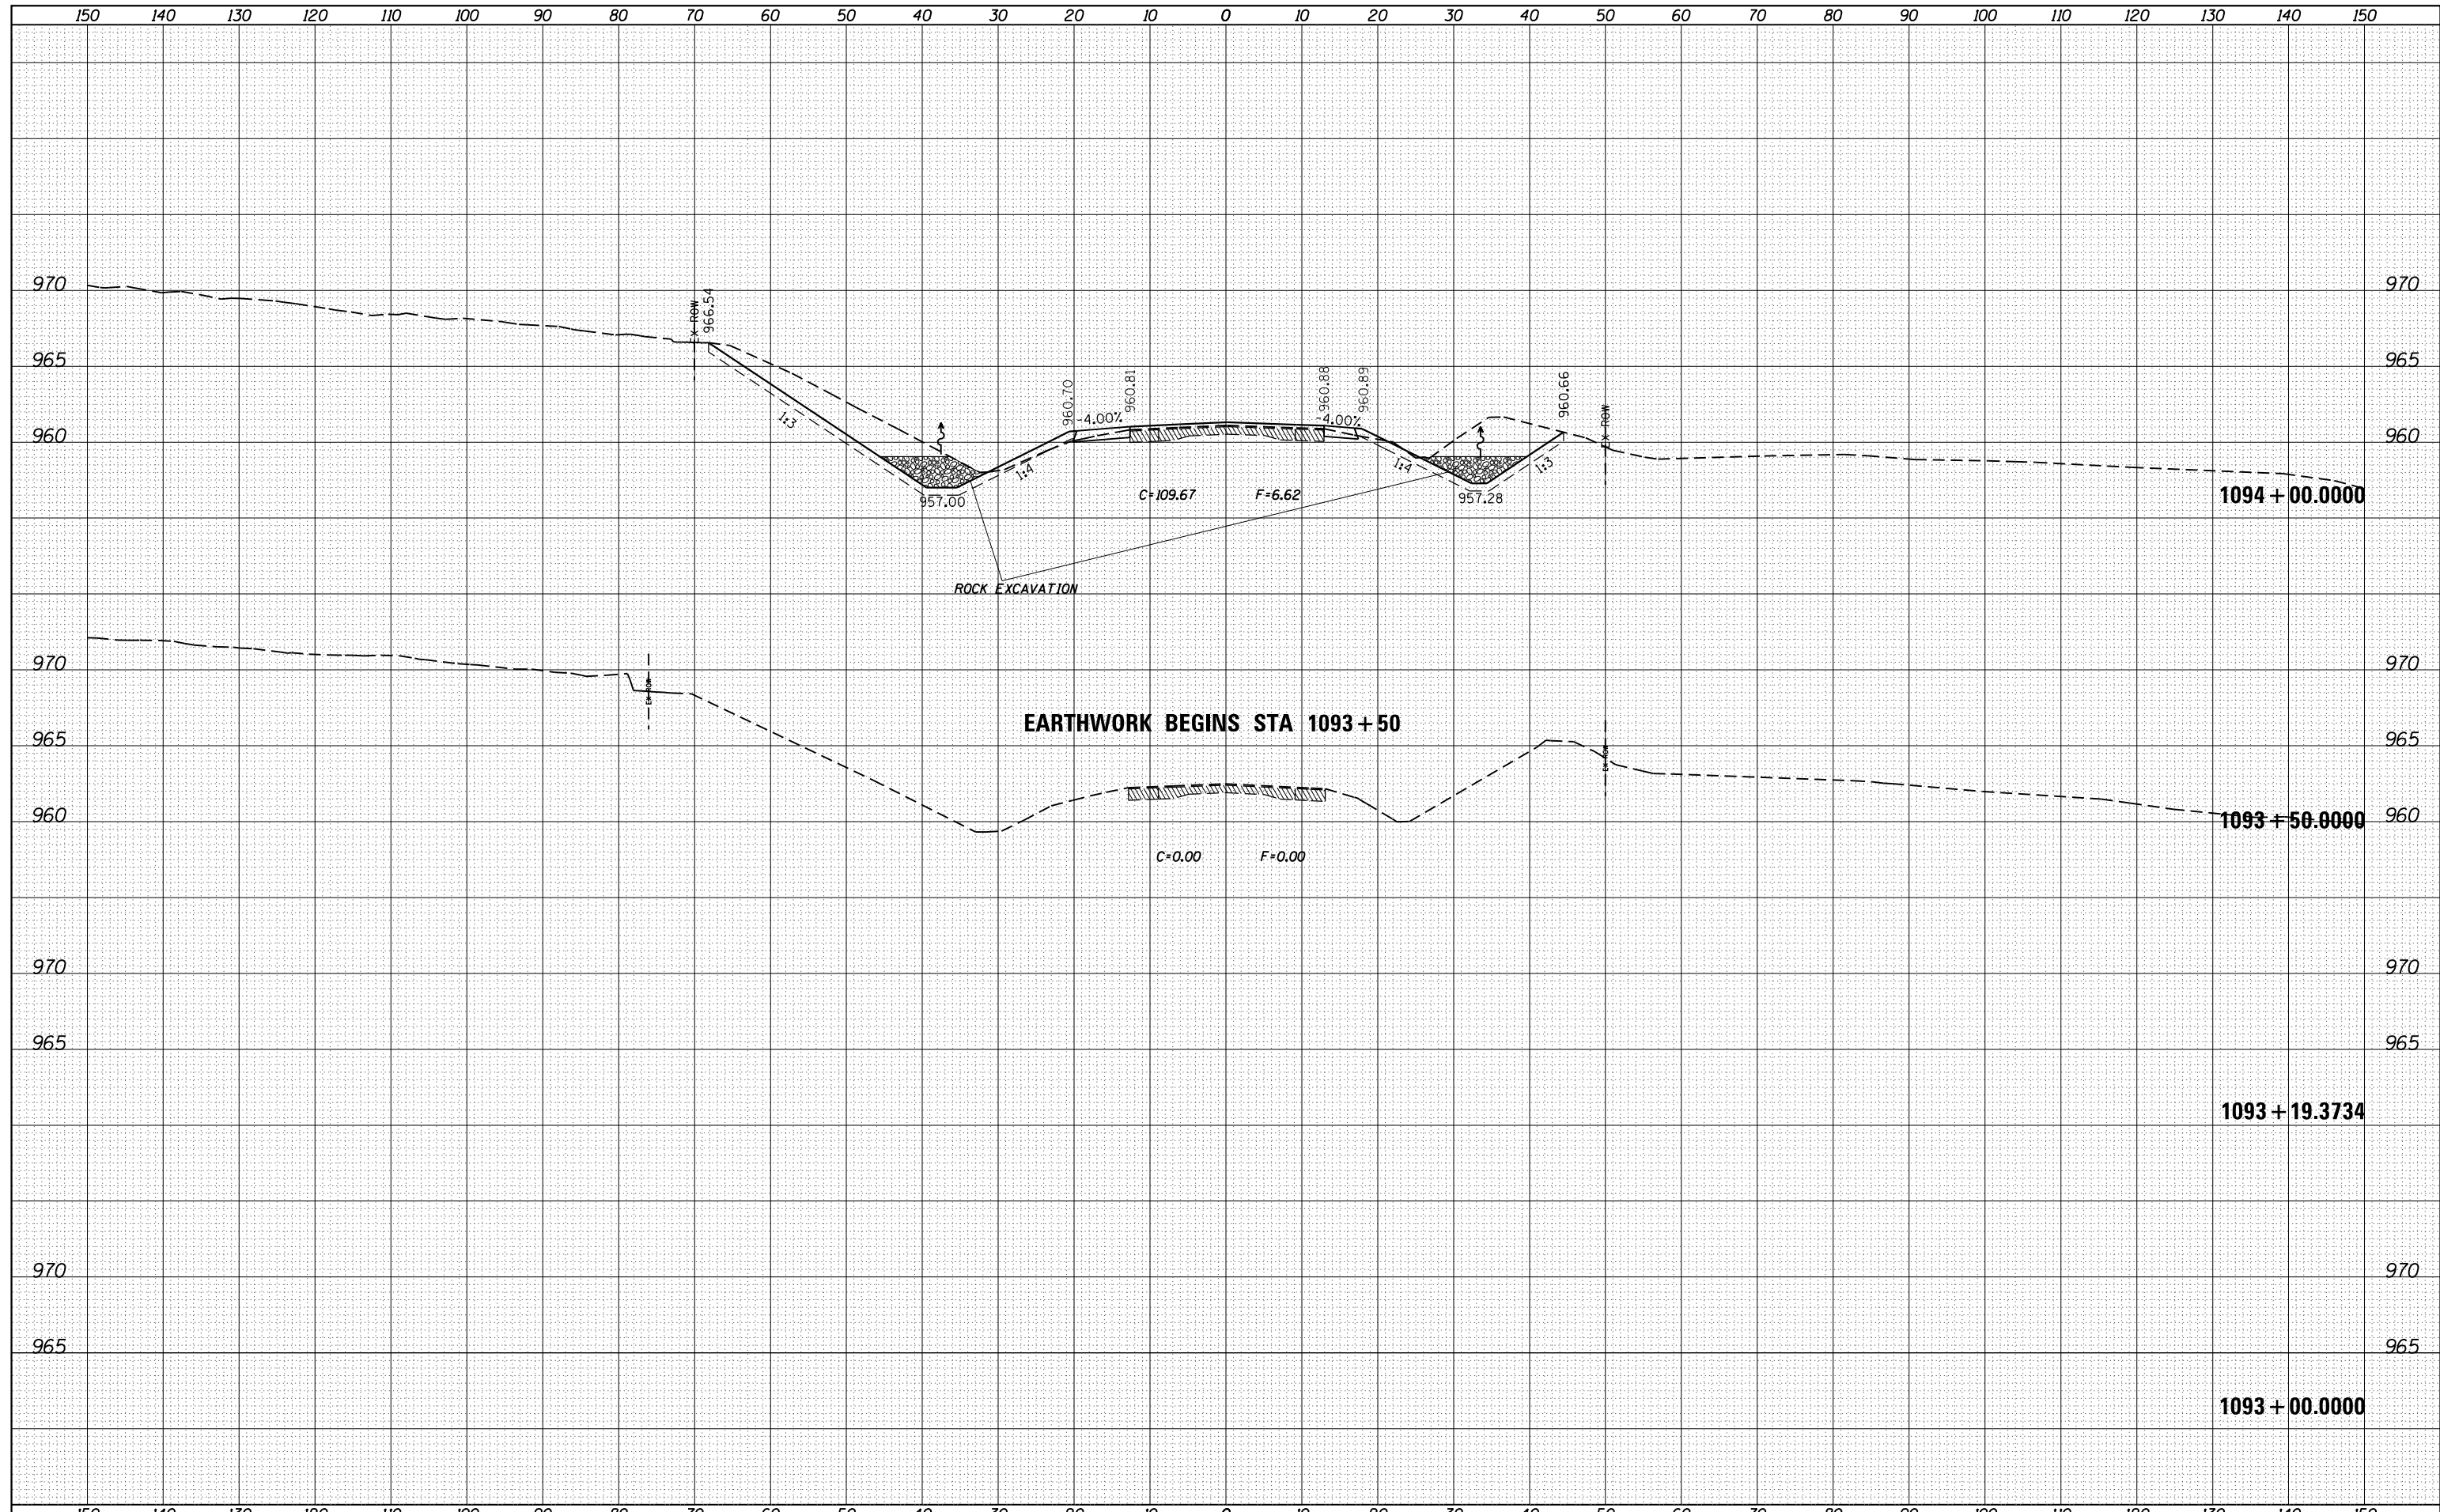

FILE NAME =	USER NAME = rundbladerr	DESIGNED -	REVISED -	STATE OF ILLINOIS DEPARTMENT OF TRANSPORTATION	IL RTE 78	F.A. RTE.	SECTION	COUNTY	TOTAL SHEETS	SHEET NO.	
es:\pw\work\p\dot\rundbladerr\d0232736\0201310	rsht-xs-IL78.dgn	DRAWN -	REVISED -			650	104T-3	JO DAVIESS	97	84	
Default	PLOT SCALE = 20.0000' / in.	CHECKED -	REVISED -			SCALE:		SHEET OF SHEETS		STA. 1093+00.0000 TO STA. 1094+00.0000	CONTRACT NO. 64F74
	PLOT DATE = Thu Oct 10 07:56:08 2013	DATE -	REVISED -			ILLINOIS FED. AID PROJECT					