


DATE	
BY	
FINISHED SURVEY	
PLOTTED	
TEMPLATE	
NOTE BOOK	
AREAS CHECKED	
NO.	

DATE	
BY	
ORIGINAL SURVEY	
PLOTTED	
TEMPLATE	
NOTE BOOK	
AREAS CHECKED	
NO.	

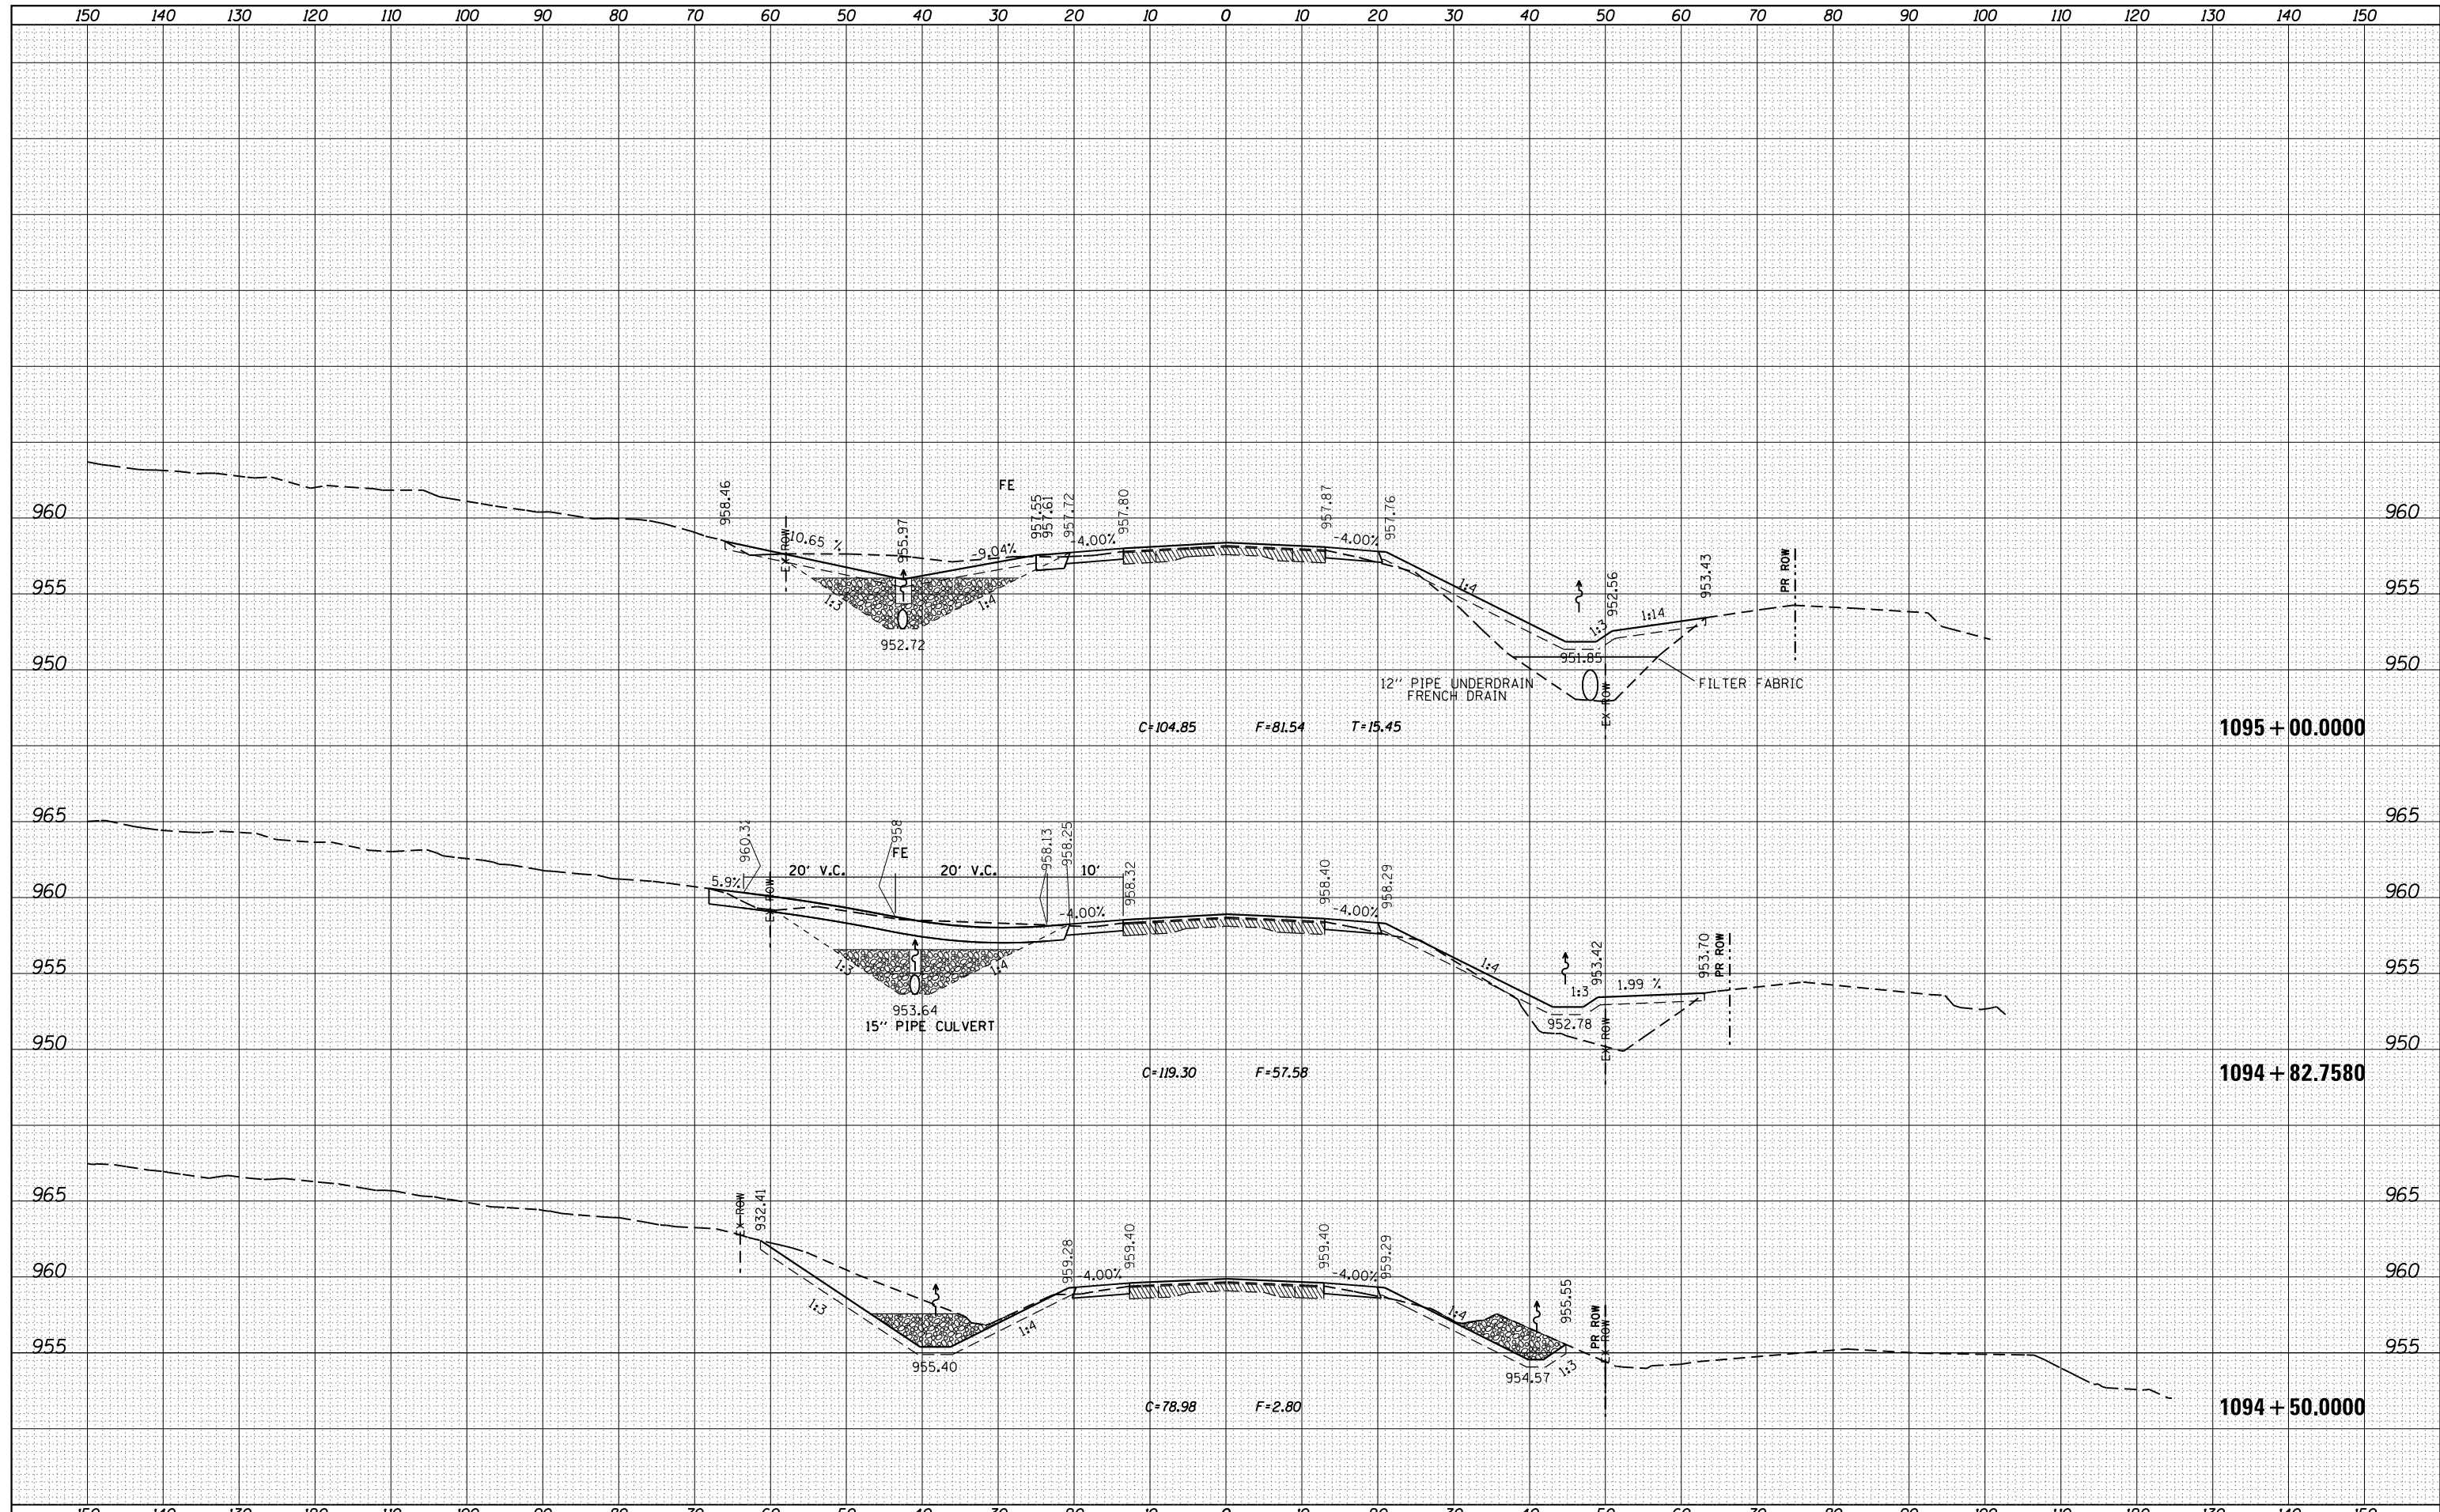

FILE NAME =	USER NAME = rundbladerr	DESIGNED -	REVISED -	<b>STATE OF ILLINOIS DEPARTMENT OF TRANSPORTATION</b>	<b>IL RTE 78</b>	F.A. RTE.	SECTION	COUNTY	TOTAL SHEETS	SHEET NO.	
es:\pw_work\pwidot\rundbladerr\d0232736\0201310	rsht-xs-IL78.dgn	DRAWN -	REVISED -			650	104T-3	JO DAVIESS	97	85	
Default	PLOT SCALE = 20.0000' / in.	CHECKED -	REVISED -			SCALE:		SHEET OF SHEETS		STA. 1094+50.0000 TO STA. 1095+00.0000	ILLINOIS FED. AID PROJECT
	PLOT DATE = Thu Oct 10 07:56:26 2013	DATE -	REVISED -							CONTRACT NO. 64F74	