


|              |  |
|--------------|--|
| DATE         |  |
| BY           |  |
| SURVEYED     |  |
| PLOTTED      |  |
| TEMPLATE     |  |
| AREAS        |  |
| CHECKED      |  |
| FINAL SURVEY |  |
| NOTE BOOK    |  |
| NO.          |  |

|                 |  |
|-----------------|--|
| DATE            |  |
| BY              |  |
| SURVEYED        |  |
| PLOTTED         |  |
| TEMPLATE        |  |
| AREAS           |  |
| CHECKED         |  |
| ORIGINAL SURVEY |  |
| NOTE BOOK       |  |
| NO.             |  |

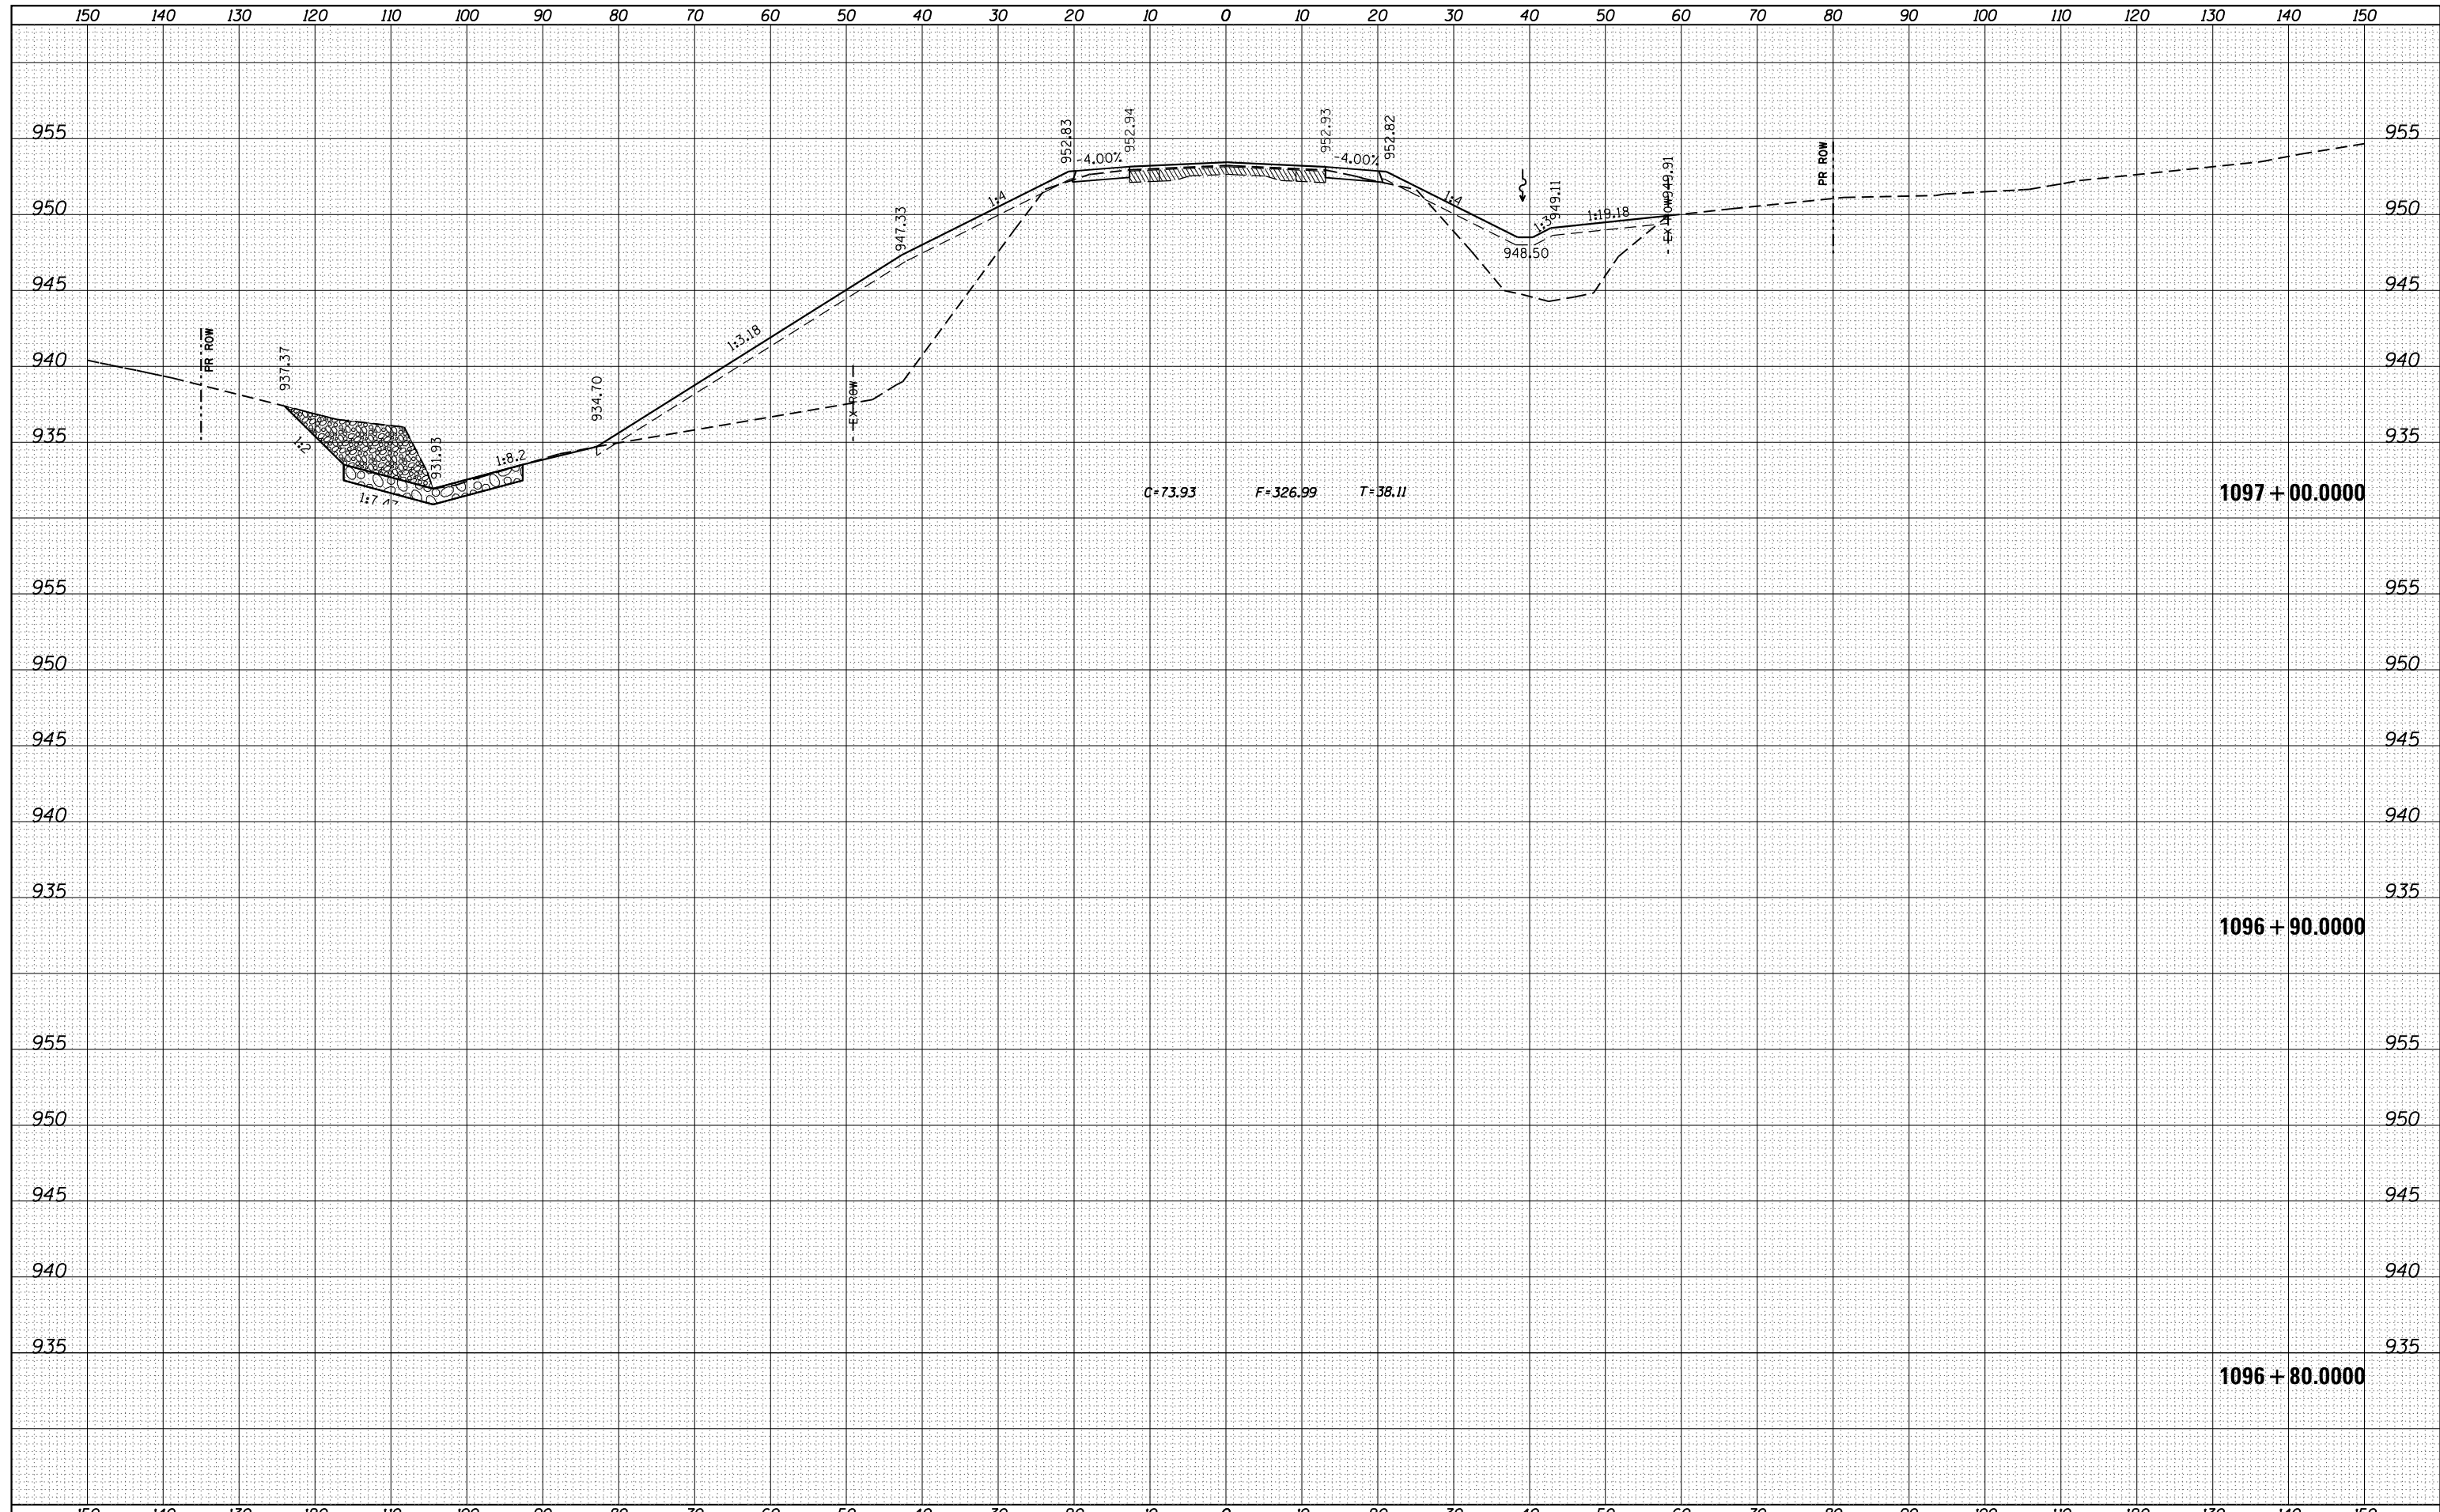

|   |                                      |            |           |   |                  |                    |                 |  |                           |           |
|---|--------------------------------------|------------|-----------|---|------------------|--------------------|-----------------|--|---------------------------|-----------|
| FILE NAME =                                     | USER NAME = rundbladerr              | DESIGNED - | REVISED - | <b>STATE OF ILLINOIS</b><br><b>DEPARTMENT OF TRANSPORTATION</b> | <b>IL RTE 78</b> | F.A. RTE.          | SECTION         | COUNTY                                 | TOTAL SHEETS              | SHEET NO. |
| es:\pw_work\pwidot\rundbladerr\d0232736\0201310 | rsht-xs-IL78.dgn                     | DRAWN -    | REVISED - |   |                  | 650                | 104T-3          | JO DAVIESS                             | 97                        | 89        |
| Default   | PLOT SCALE = 20.0000' / in.          | CHECKED -  | REVISED - |   |                  | CONTRACT NO. 64F74 |                 |  |                           |           |
|   | PLOT DATE = Thu Oct 10 07:57:32 2013 | DATE -     | REVISED - |   |                  | SCALE:             | SHEET OF SHEETS | STA. 1096+80.0000 TO STA. 1097+00.0000 | ILLINOIS FED. AID PROJECT |           |