


DATE	
BY	
FINAL SURVEY	SURVEYED
NOTE BOOK	PLOTTED
NO.	TEMPLATE
	AREAS CHECKED

DATE	
BY	
ORIGINAL SURVEY	SURVEYED
NOTE BOOK	PLOTTED
NO.	TEMPLATE
	AREAS CHECKED

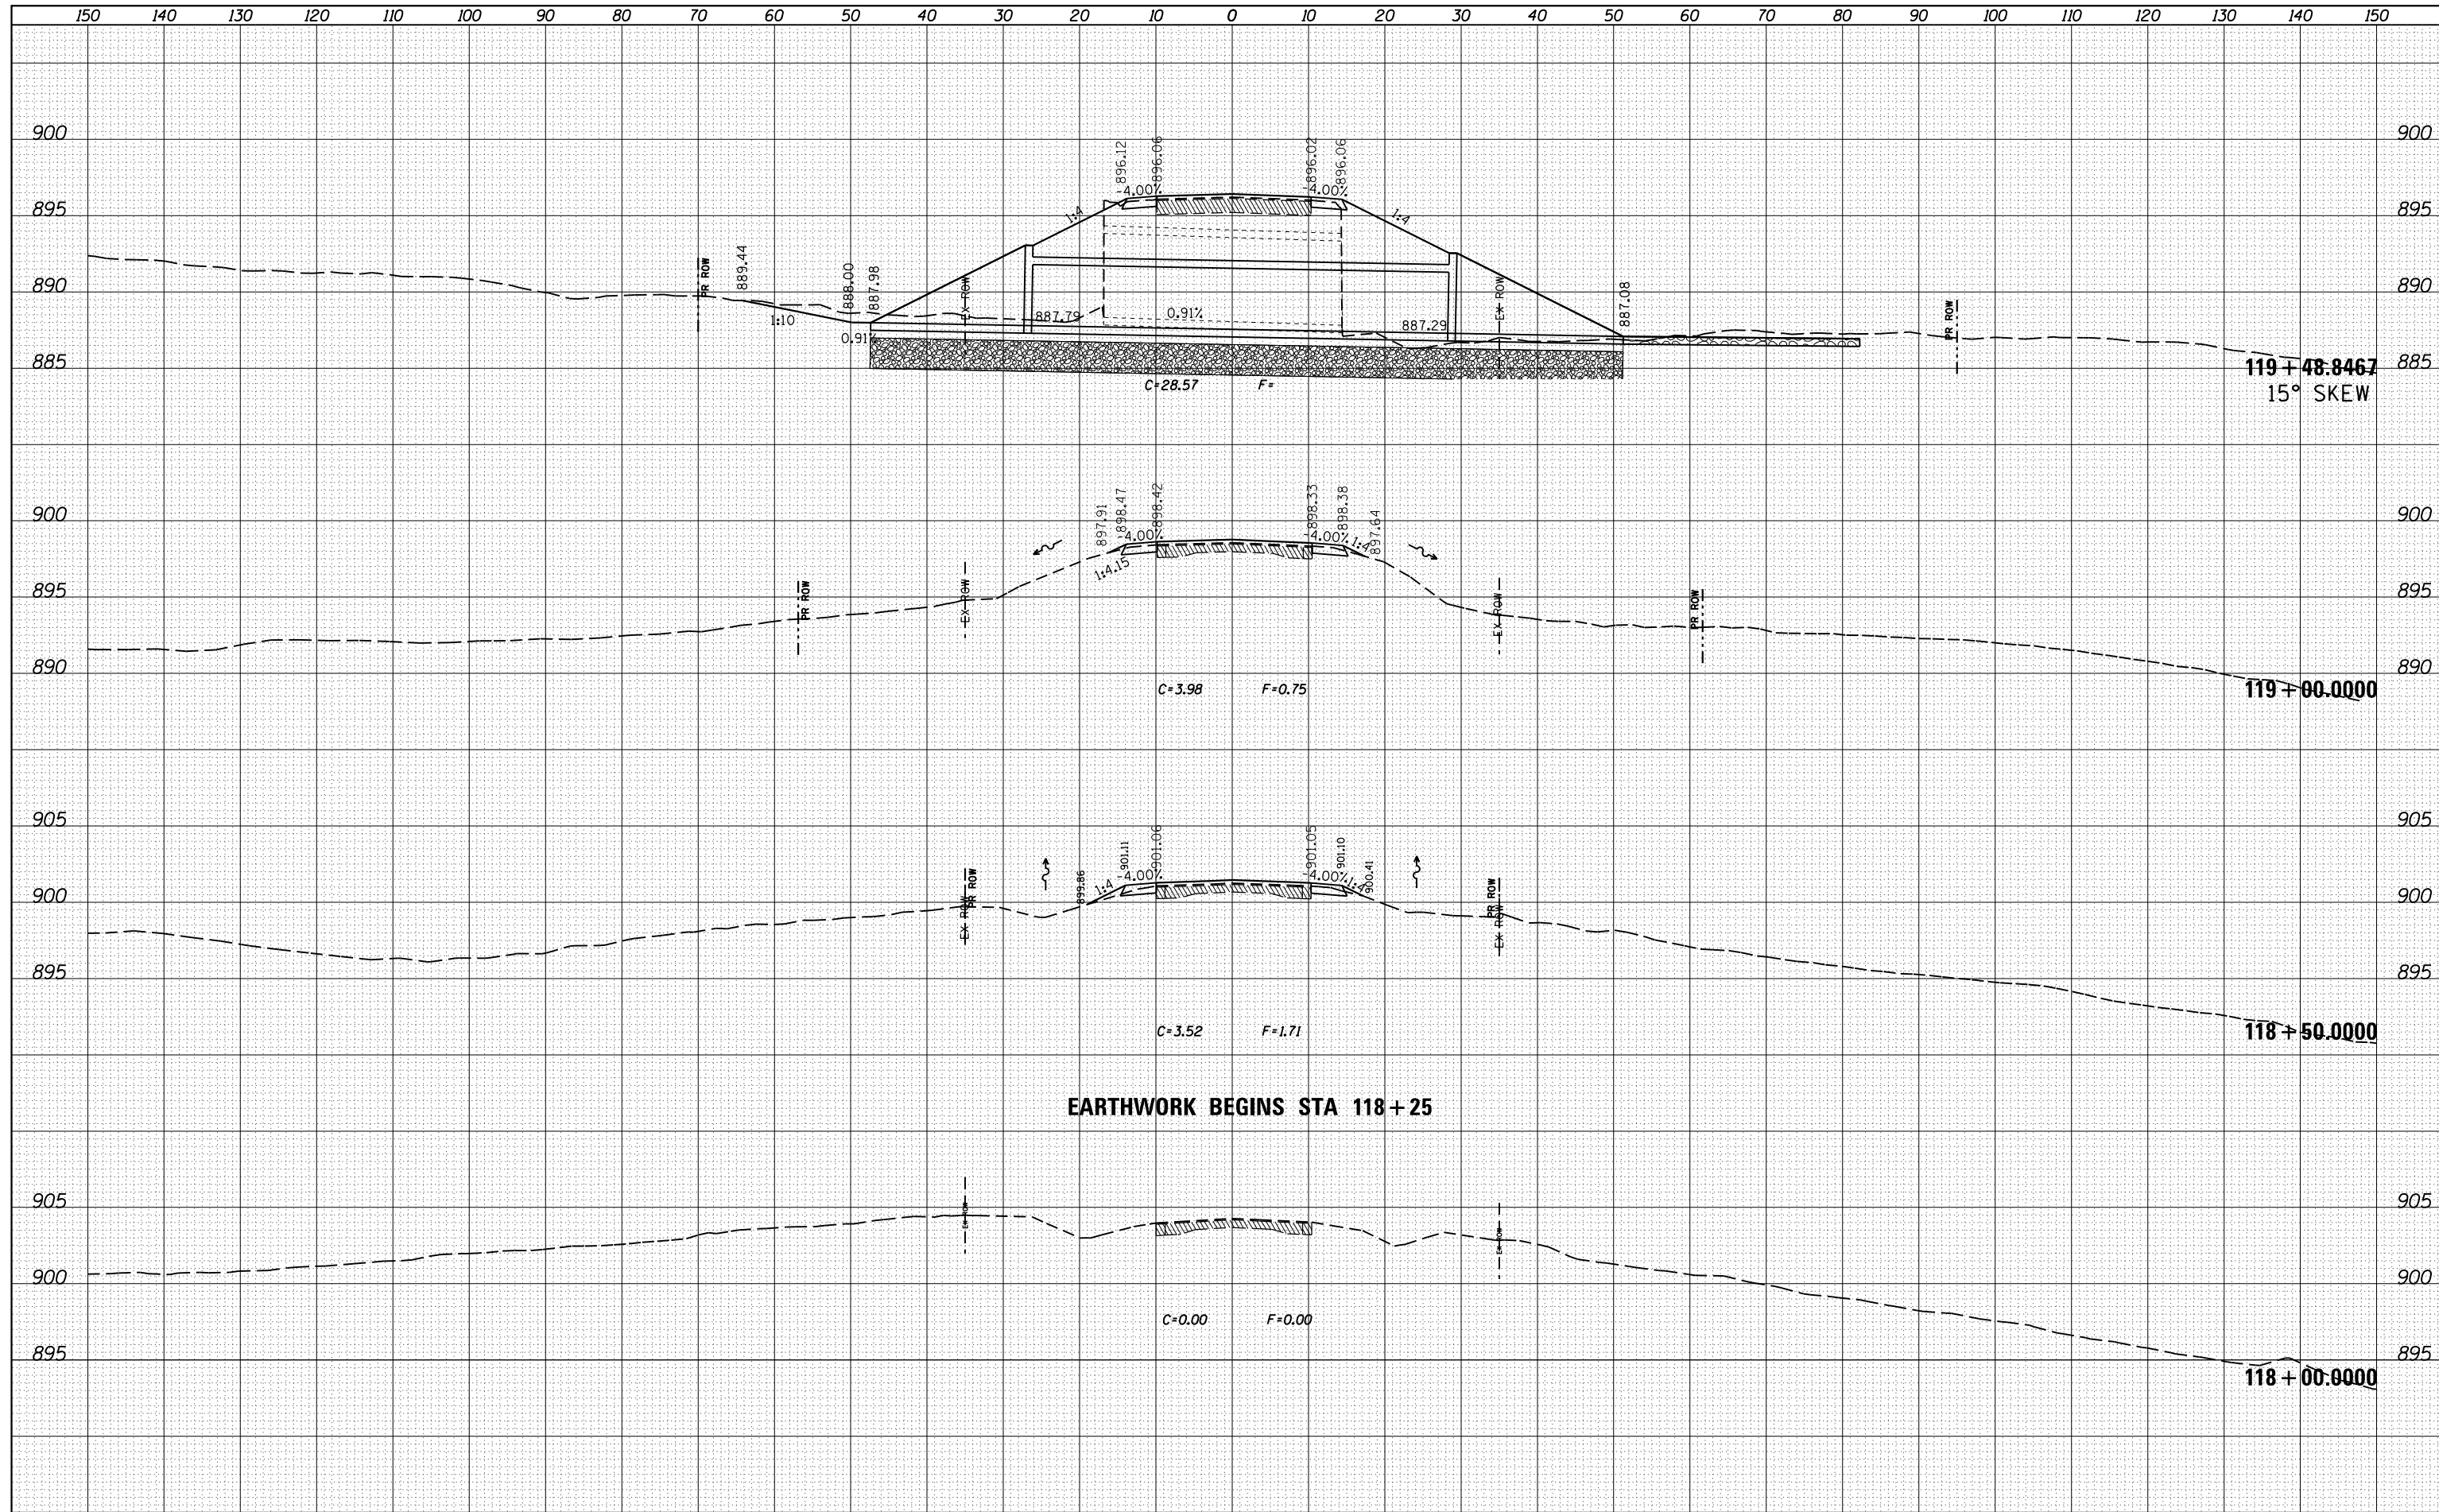

EARTHWORK BEGINS STA 118+25

FILE NAME =	USER NAME = rundbladerr	DESIGNED -	REVISED -	STATE OF ILLINOIS DEPARTMENT OF TRANSPORTATION	CANYON ROAD		F.A. RTE.	SECTION	COUNTY	TOTAL SHEETS	SHEET NO.	
es:\pw_work\pwidot\rundbladerr\d0232736\0201310	rsht-xs-CanyonRd.dgn	DRAWN -	REVISED -		650	104T-3	JO DAVIESS	97	96	CONTRACT NO. 64F74		
Default	PLOT SCALE = 20.0000' / in.	CHECKED -	REVISED -		SCALE:	SHEET	OF	SHEETS	STA. 118+00.0000 TO STA. 119+48.8467	ILLINOIS FED. AID PROJECT		
	PLOT DATE = Thu Oct 10 07:52:16 2013	DATE -	REVISED -									