
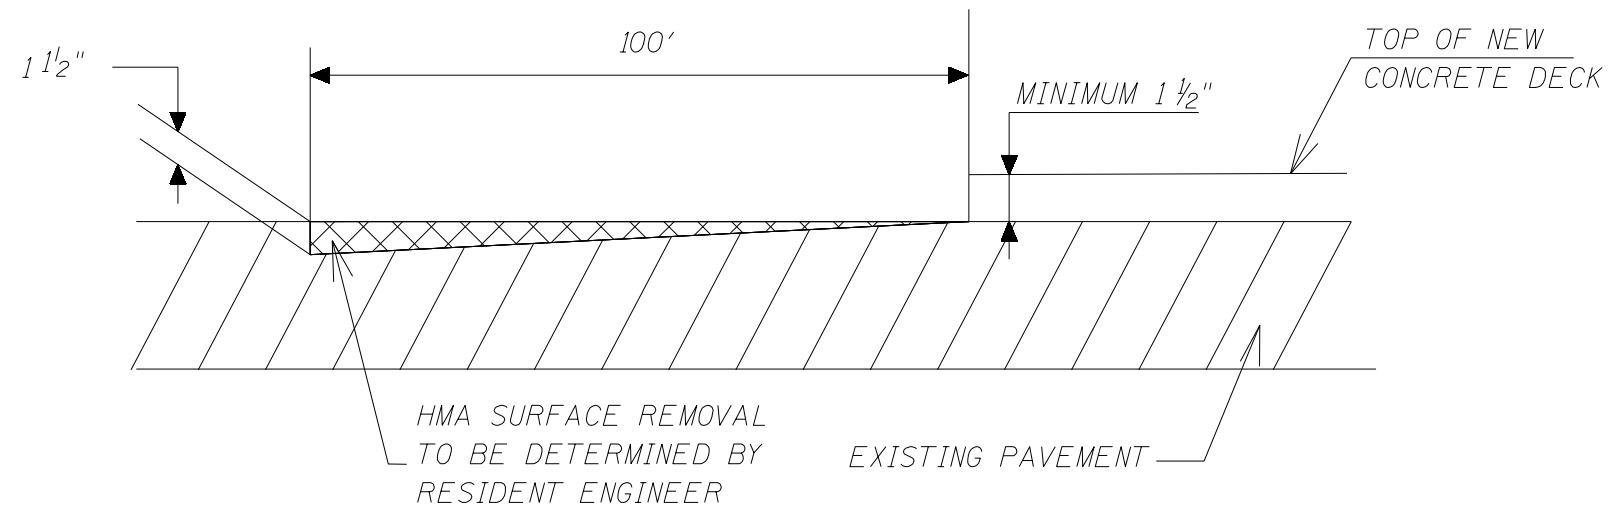


PAVEMENT SURFACE REMOVAL AND REPLACEMENT
SHOULDERS EXTENSION AND WIDENING PLAN

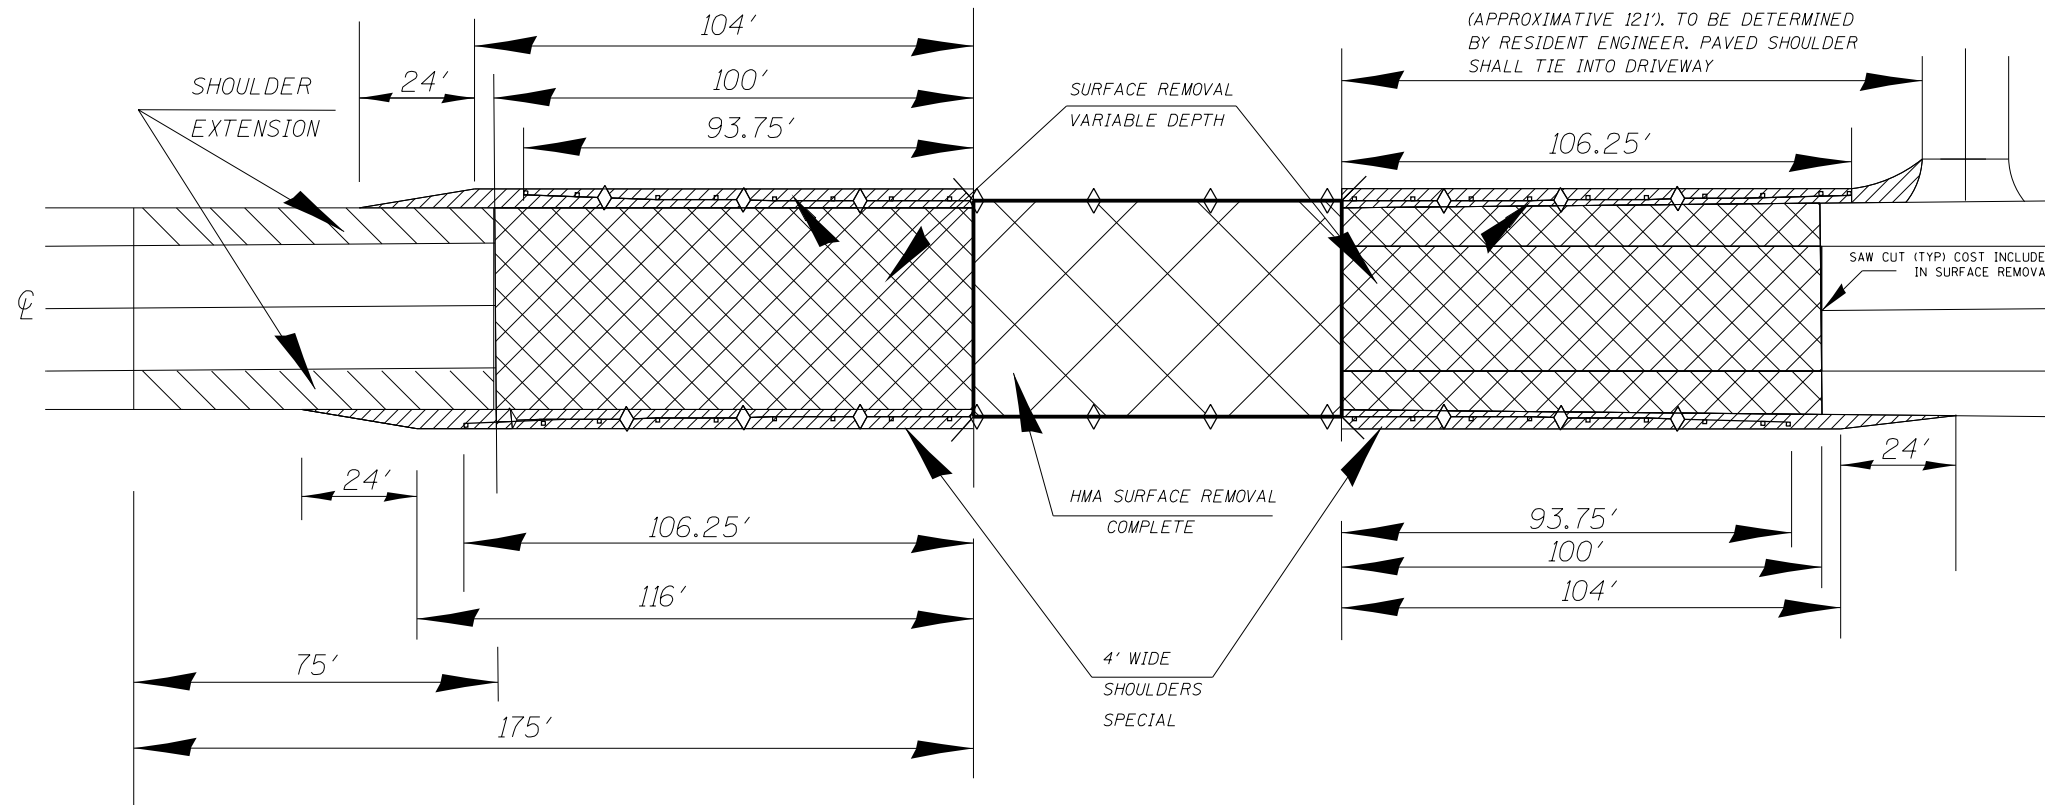

SURFACE REMOVAL
VAR DEPTH DETAIL

NOTE:

- SHOULDER SPECIAL
- HMA SHOULDER EXTENSION
- MILL & RESURFACE

	DESIGNED -	REVISED -	STATE OF ILLINOIS DEPARTMENT OF TRANSPORTATION	REMOVAL AND RESURFACING PLAN	F.A.P. RTE.	SECTION	COUNTY	TOTAL SHEETS	SHEET NO.
	DRAWN -	REVISED -			599	D2 DECK REPAIR 2014-1	ROCK ISLAND	16	10
	CHECKED -	REVISED -							
	DATE -	REVISED -							
									CONTRACT NO. 64J90