


EXISTING TYPICAL SECTION

STA. 1369+00 TO STA. 1402+47

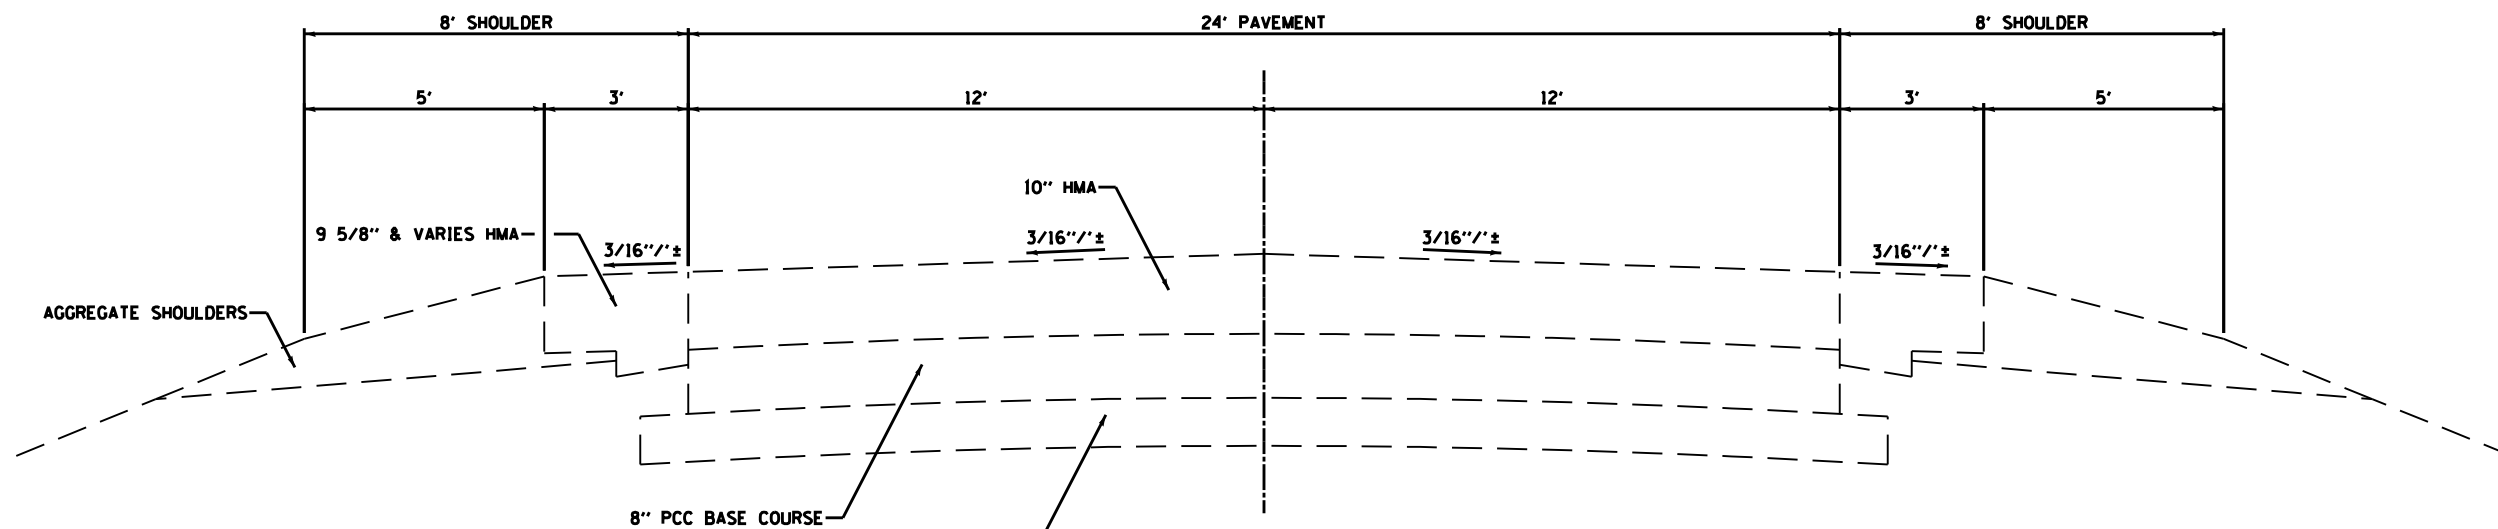

EXISTING TYPICAL SECTION

STA. 1359+00 TO STA. 1369+00

STA. 1359+00 TO STA. 1360+50 = 6" SUB-BASE GRANULAR MATERIAL
 STA. 1360+50 TO STA. 1369+00 = 4" SUB-BASE GRANULAR MATERIAL

FILE NAME =
 D366905-SHT-TYPICALS.DGN

USER NAME = ...
 PLOT SCALE = 1"=2'
 PLOT DATE = 07/13

DESIGNED - ____
 DRAWN - LAG
 CHECKED - JKC
 DATE - 07/13

REVISED - -
 REVISED - -
 REVISED - -
 REVISED - -

STATE OF ILLINOIS
 DEPARTMENT OF TRANSPORTATION

EXISTING TYPICAL SECTIONS - IL 17

SCALE: 1"=2' SHEET ____ OF ____ SHEETS STA. 1359+00 TO STA. 1402+47

F.A.P. RTE.	SECTION	COUNTY	TOTAL SHEETS	SHEET NO.
41	(I)W&RS-1	KANKAKEE	450	18
CONTRACT NO. 66905				
ILLINOIS FED. AID PROJECT				