


PROPOSED TYPICAL SECTION
STA. 1369+00 TO STA. 1481+53

- ① HOT-MIX ASPHALT SURFACE COURSE, MIX "D", N70 1 1/2"
- ② LEVELING BINDER (MACHINE METHOD), N70 1" MINIMUM
- ③ HOT-MIX ASPHALT BASE COURSE, 9"
- ④ SUBBASE GRANULAR MATERIAL, TYPE A 12"
- ⑤ HOT-MIX ASPHALT SHOULDERS 8" & VARIES (SEE SPECIAL PROVISIONS)
- ⑥ SUBBASE GRANULAR MATERIAL, TYPE C
- ⑦ HOT-MIX ASPHALT SHOULDERS 2 1/2"
- ⑧ STRIP REFLECTIVE CRACK CONTROL TREATMENT
- ⑨ HOT-MIX ASPHALT SHOULDERS 5 1/2"

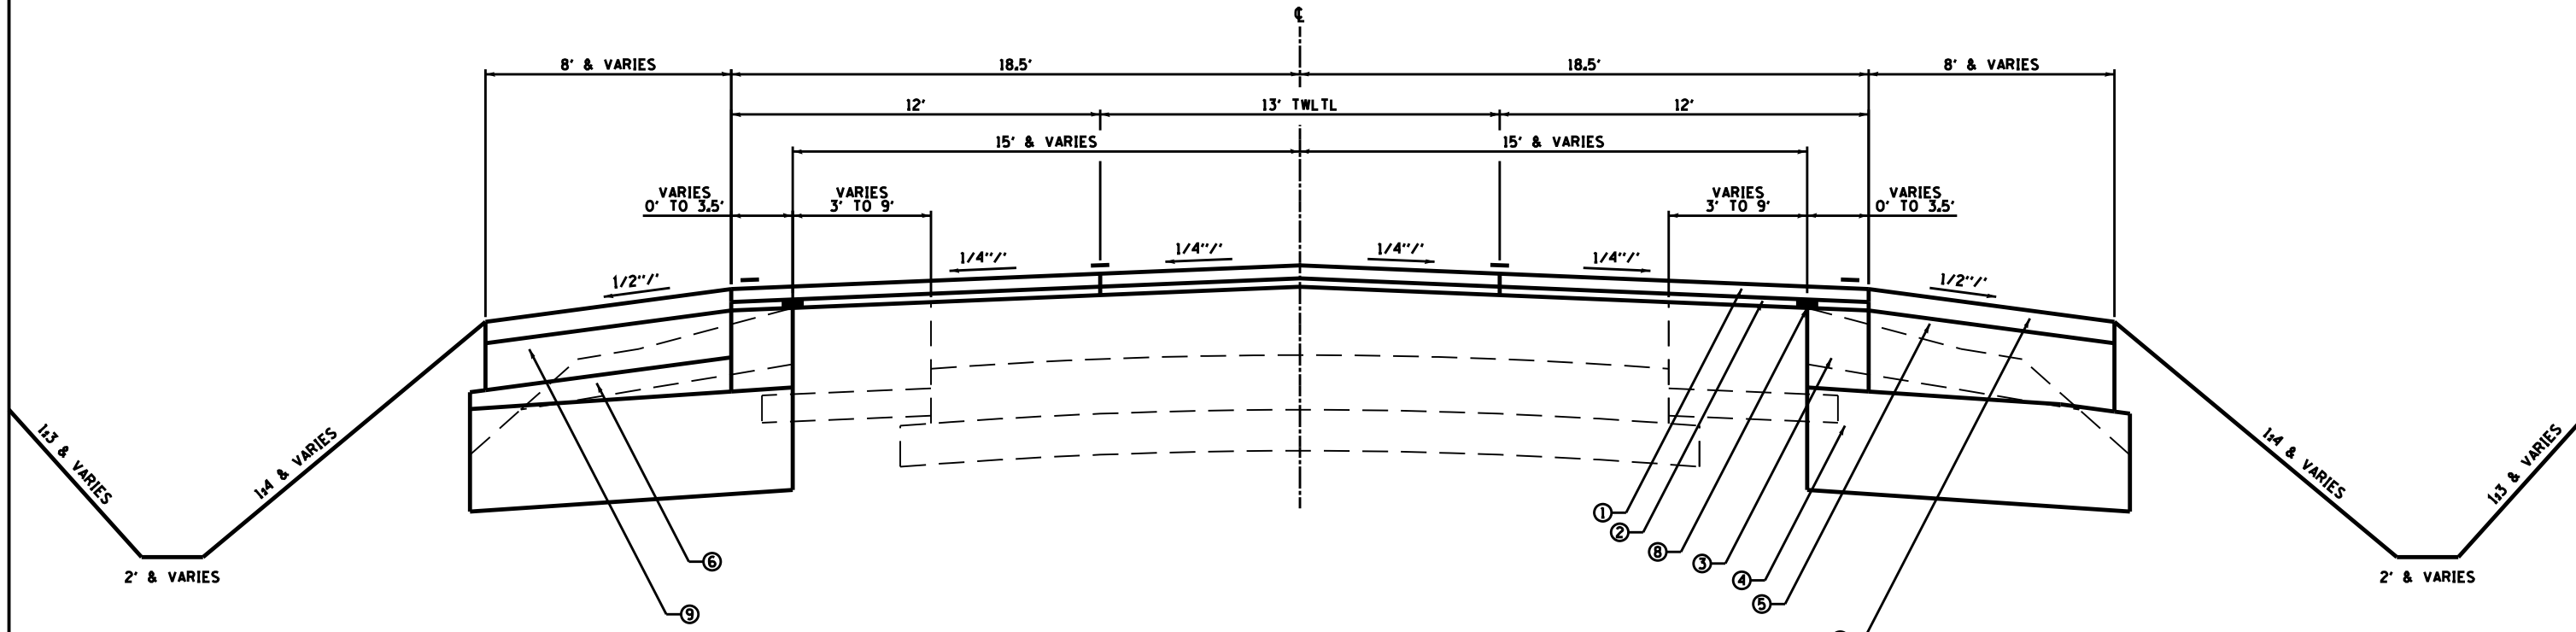

PROPOSED TYPICAL SECTION
STA. 1347+00 TO STA. 1359+00

FILE NAME =
D366905-SHT-TYPICALS.DGN

USER NAME = ...
PLOT SCALE = 1"=2'
PLOT DATE = 07/13

DESIGNED -
DRAWN - LAG
CHECKED - JKC
DATE - 07/13

REVISED - -
REVISED - -
REVISED - -
REVISED - -

STATE OF ILLINOIS
DEPARTMENT OF TRANSPORTATION

PROPOSED TYPICAL SECTIONS - IL 17

SCALE: 1"=2' SHEET ___ OF ___ SHEETS STA. 1311+50 TO STA. 1481+53

F.A.P. RTE.	SECTION	COUNTY	TOTAL SHEETS	SHEET NO.
41	(1)W&RS-1	KANKAKEE	450	24
CONTRACT NO. 66905				
ILLINOIS FED. AID PROJECT				