


ROAD NAME	LOCATION
S5000W ROAD	LT. STA. 219+45.32 TO IL 17
N4000W ROAD	LT. IL 17 TO STA. 30+76.18
S4000W ROAD	LT. STA. 59+45.02 TO IL 17
N2750W ROAD	LT. IL 17 TO STA. 110+76.94
S3000W ROAD	LT. STA. 119+43.83 TO IL 17

ROAD NAME	LOCATION
S5000W ROAD	RT. STA. 219+22.35 TO IL 17
N4000W ROAD	RT. IL 17 TO STA. 30+55.60
S4000W ROAD	RT. STA. 59+22.63 TO IL 17
N2750W ROAD	RT. IL 17 TO STA. 110+55.46
S3000W ROAD	RT. STA. 119+23.69 TO IL 17

ROAD NAME	C	D
S5000W ROAD	VARIES	VARIES
N4000W ROAD	VARIES	VARIES
S4000W ROAD	VARIES	VARIES
N2750W ROAD	VARIES	VARIES
S3000W ROAD	VARIES	VARIES

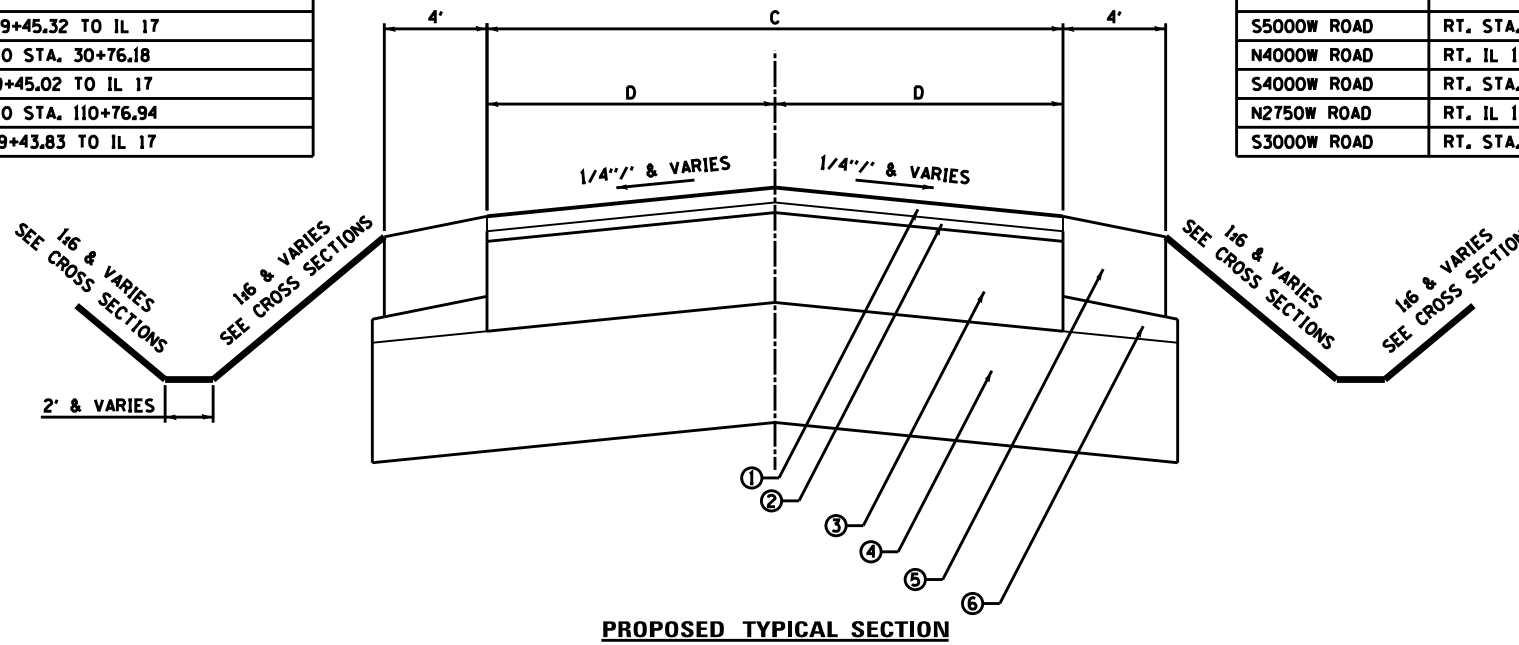


- ① INCIDENTAL HOT-MIX SURFACING 1 1/2"
- ② LEVELING BINDER (MACHINE METHOD), NTO 1" MINIMUM
- ③ HOT-MIX ASPHALT BASE COURSE, 9"
- ④ SUBBASE GRANULAR MATERIAL, TYPE A 12"
- ⑤ HOT-MIX ASPHALT SHOULDERS 8"
- ⑥ SUBBASE GRANULAR MATERIAL, TYPE C
- ⑦ AGGREGATE SHOULDERS, TYPE B, 8"

ROAD NAME	LOCATION
S5000W ROAD	LT. STA. 218+70.03 TO STA. 219+45.32
N4000W ROAD	LT. STA. 30+76.81 TO STA. 31+30.89
RAYMOND DRIVE	LT. STA. 39+47.90 TO IL 17
S4080W ROAD	LT. STA. 49+35.67 TO IL 17
S4000W ROAD	LT. STA. 58+50.00 TO STA. 59+45.02
MONTEREY DRIVE	LT. IL 17 TO STA. 70+63.78
S3160W ROAD	LT. STA. 89+35.91 TO IL 17
S3120W ROAD	LT. STA. 99+36.20 TO STA. IL 17
N2750W ROAD	LT. STA. 110+76.94 TO STA. 111+30.74
S3000W ROAD	LT. STA. 118+68.54 TO STA. 119+43.83
N1790W ROAD	LT. IL 17 TO STA. 130+71.81

ROAD NAME	LOCATION
S5000W ROAD	RT. STA. 218+70.03 TO STA. 219+22.35
N4000W ROAD	RT. STA. 30+55.60 TO STA. 31+30.89
RAYMOND DRIVE	RT. STA. 39+42.02 TO IL 17
S4080W ROAD	RT. STA. 49+35.67 TO IL 17
S4000W ROAD	RT. STA. 58+50.00 TO STA. 59+22.63
MONTEREY DRIVE	RT. IL 17 TO STA. 70+63.78
S3160W ROAD	RT. STA. 89+35.91 TO IL 17
S3120W ROAD	RT. STA. 99+36.20 TO IL 17
N2750W ROAD	RT. STA. 110+55.46 TO STA. 111+30.74
S3000W ROAD	RT. STA. 118+68.54 TO STA. 119+23.69
N1790W ROAD	RT. IL 17 TO STA. 130+71.81

ROAD NAME	C	D
S5000W ROAD	VARIES	VARIES
N4000W ROAD	24' & VARIES	12' & VARIES
S4080W ROAD	20' & VARIES	10' & VARIES
S4000W ROAD	24' & VARIES	12' & VARIES
MONTEREY DRIVE	VARIES & 24'	VARIES & 12'
S3160W ROAD	16' & VARIES	8' & VARIES
S3120W ROAD	16' & VARIES	8' & VARIES
N2750W ROAD	VARIES & 24'	VARIES & 12'
S3000W ROAD	24' & VARIES	12' & VARIES
N1790W ROAD	VARIES	VARIES

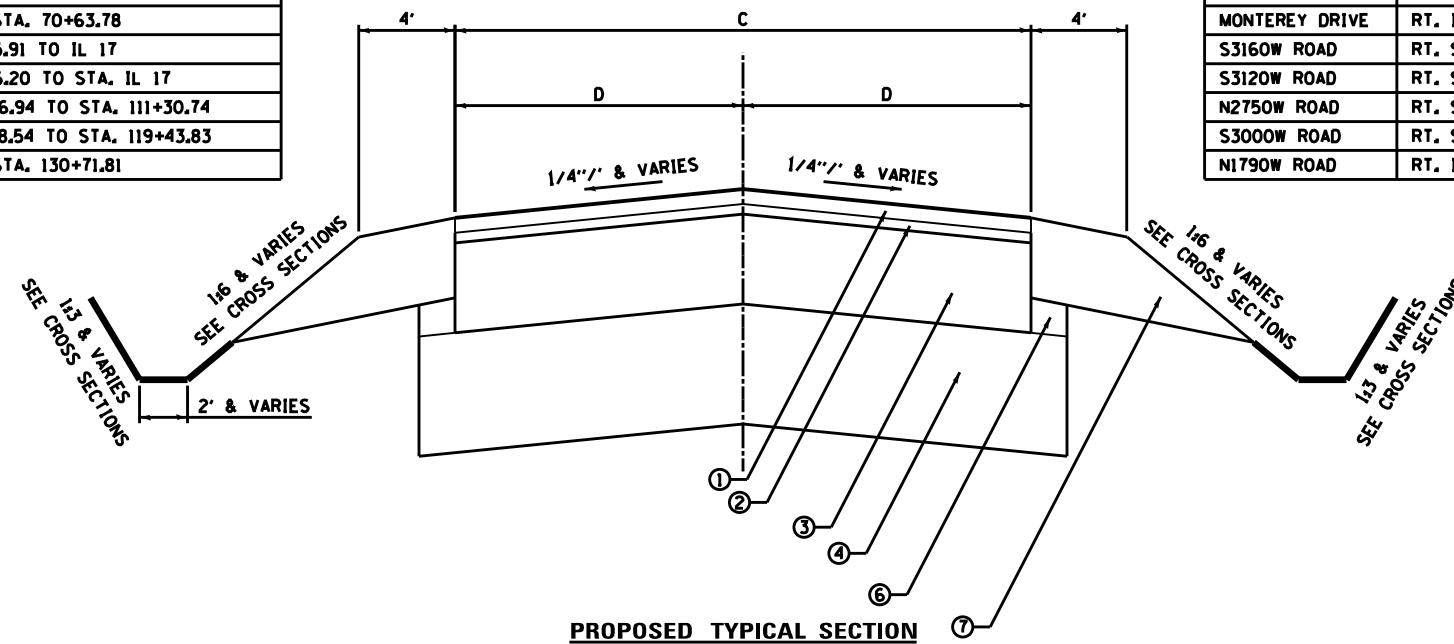

FOR ADDITIONAL PAVEMENT WIDTH INFORMATION SEE INTERSECTION DETAIL SHEETS.

FILE NAME = D366905-SHT-TYPICALS.DGN

USER NAME = ...
PLOT SCALE = 1"=2'
PLOT DATE = 07/13

DESIGNED - ...
DRAWN - LAG
CHECKED - JKC
DATE - 07/13

REVISED - -
REVISED - -
REVISED - -
REVISED - -

STATE OF ILLINOIS
DEPARTMENT OF TRANSPORTATION

PROPOSED TYPICAL SECTIONS - SIDE ROADS

SCALE: 1"=2' SHEET ___ OF ___ SHEETS STA. 1479+00 TO STA. 1486+00

F.A.P. RTE.	SECTION	COUNTY	TOTAL SHEETS	SHEET NO.
41	(1)W&RS-1	KANKAKEE	450	26
CONTRACT NO. 66905				
ILLINOIS FED. AID PROJECT				