


• TEMPORARY CONCRETE BARRIER ADJACENT TO AREA WHERE PAVEMENT HAS BEEN REMOVED SHALL BE ANCHORED TO ROADWAY PAVEMENT

SECTION A-A

BASED UPON SOIL BORINGS TAKEN BY THE DEPARTMENT TOP OF ROCK ELEVATION IS 616.8±

- WORK ZONE
- TEMPORARY TRAFFIC SIGNALS
- DRUM WITH STEADY-BURNING BIDIRECTIONAL LIGHT
- IMPACT ATTENUATOR
- TYPE III BARRICADE
- TEMPORARY CONCRETE BARRIER

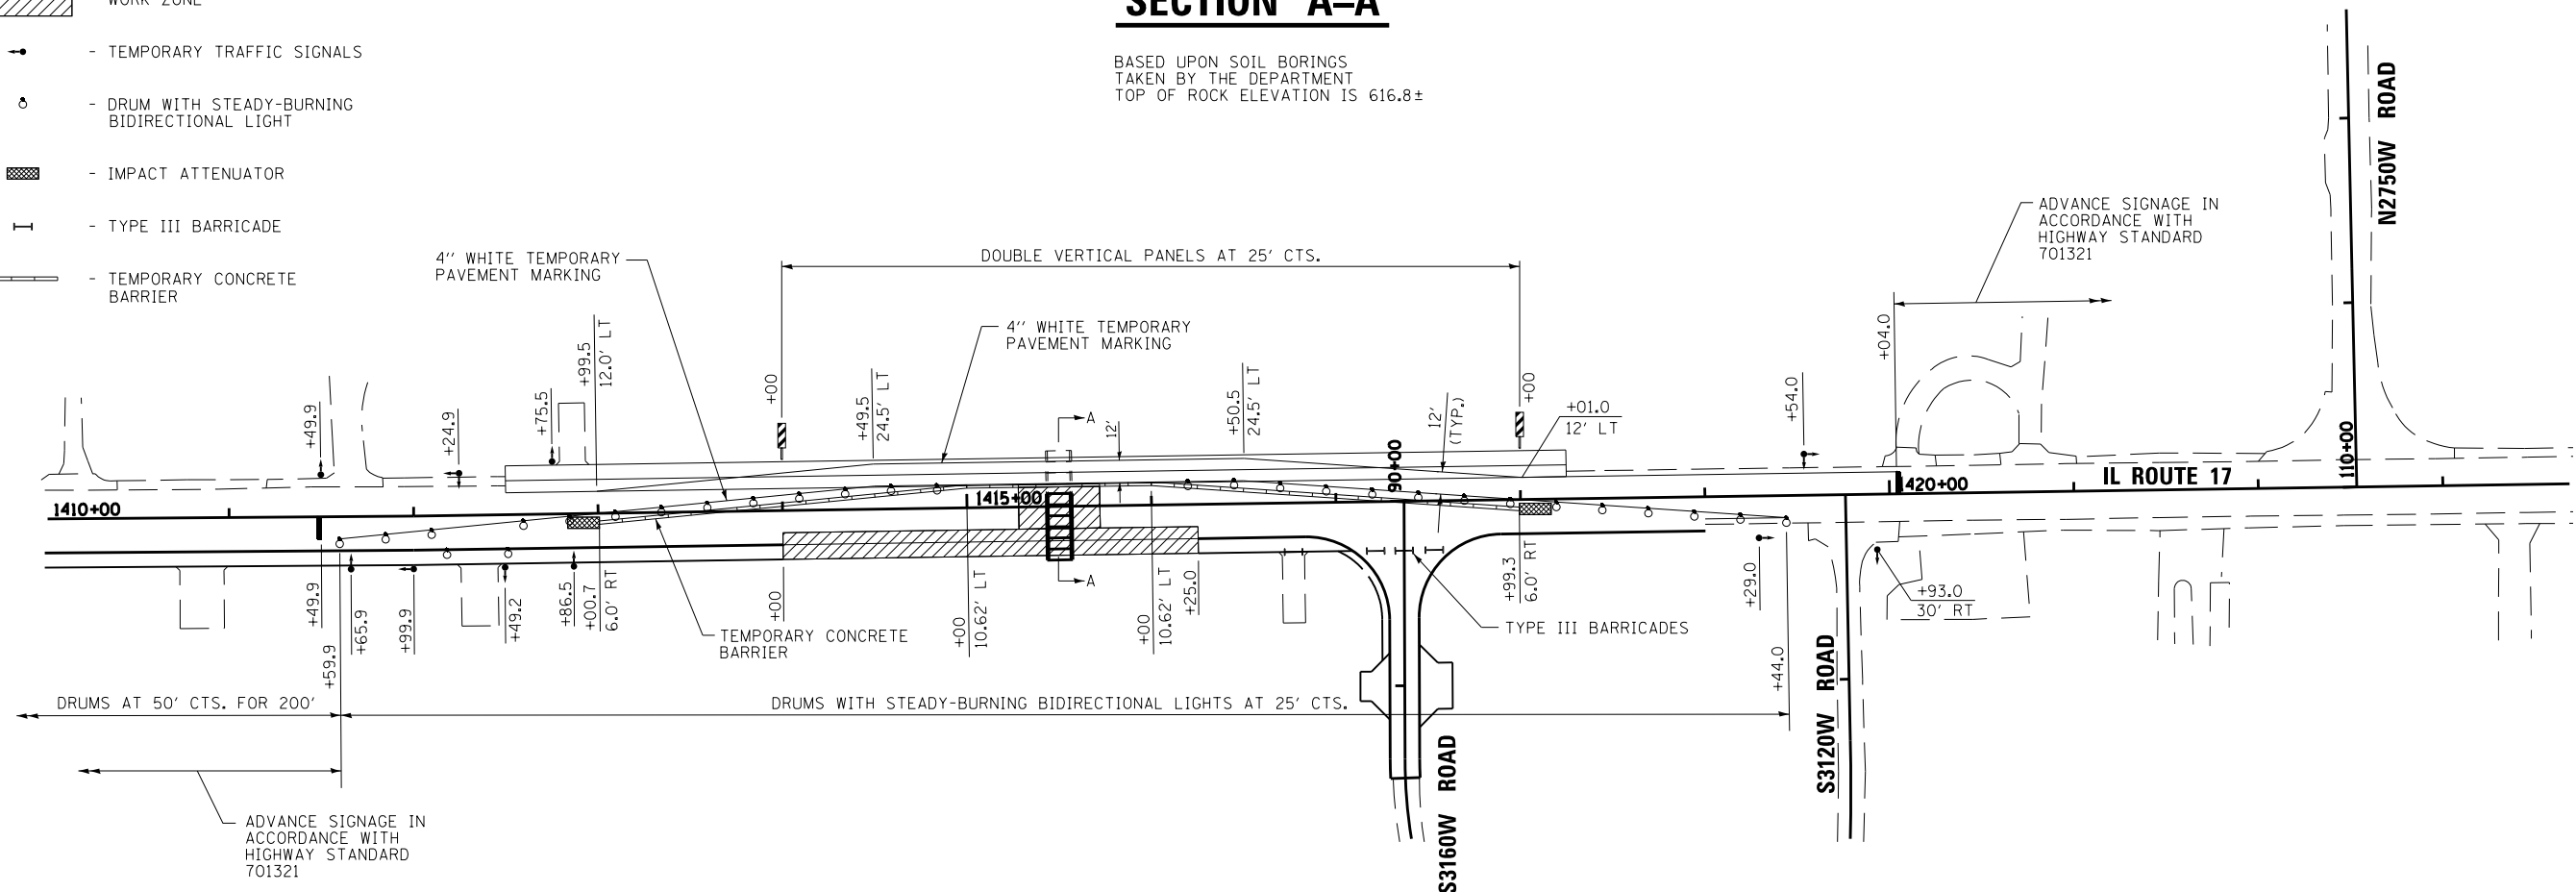

FILE NAME = D366905-SHT-STAGING-1A5.DGN	USER NAME = --	DESIGNED - JKC	REVISED -	STATE OF ILLINOIS DEPARTMENT OF TRANSPORTATION	CONSTRUCTION STAGING & TRAFFIC CONTROL STAGE IA (5)			F.A.P. RTE.	SECTION	COUNTY	TOTAL SHEETS	SHEET NO.
	PLOT SCALE = 1"=50'	DRAWN - LAG/NV	REVISED -					41	(1)W&RS-1	KANKAKEE	437	95
PLOT DATE = 07/13	DATE - 07/13	CHECKED - JKC	REVISED -	SCALE: 1"=50'	SHEET	OF	SHEETS	STA. -	TO STA. -	ILLINOIS FED. AID PROJECT		
		DATE - 07/13	REVISED -							CONTRACT NO. 66905		