



STA. 1364+84.43 IL ROUTE 17=
STA. 40+00.00 RAYMOND DRIVE

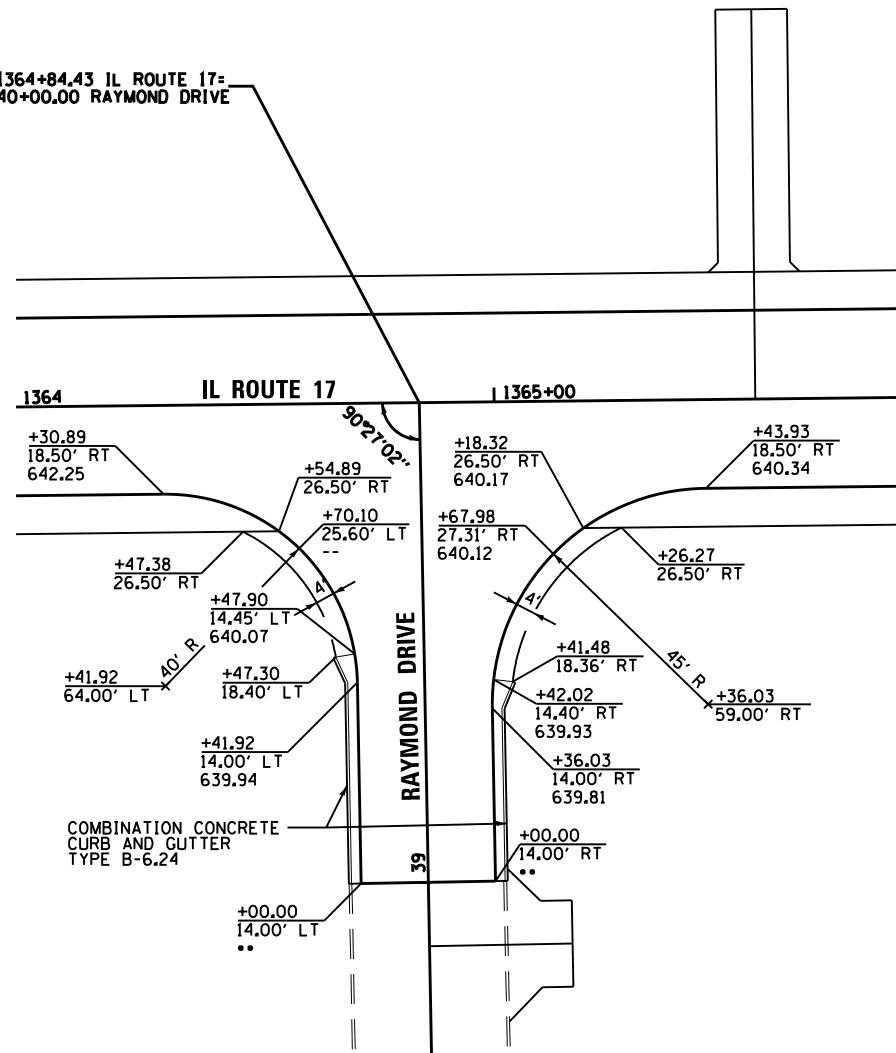

•• MATCH EXISTING

STA. 1368+02.40 IL ROUTE 17=
STA. 50+00.00 S4080W ROAD

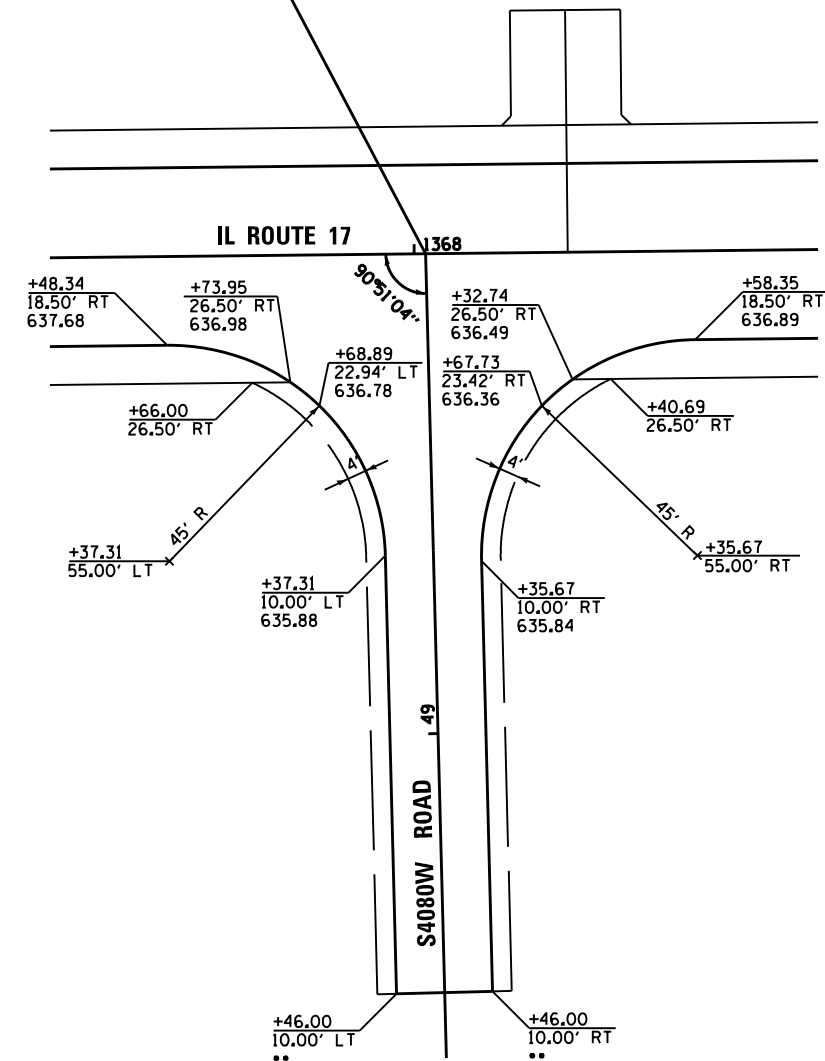

•• MATCH EXISTING

FILE NAME =
D366905-SHT-INTERSEC.DGN

USER NAME = --
PLOT SCALE = 1"=20'
PLOT DATE = 07/13

DESIGNED - JKC
DRAWN - LAG/NV
CHECKED - JKC
DATE - 07/13

REVISED - -
REVISED - -
REVISED - -
REVISED - -

STATE OF ILLINOIS
DEPARTMENT OF TRANSPORTATION

INTERSECTION DETAIL

SCALE: 1"=20' SHEET ___ OF ___ SHEETS STA. _____ TO STA. _____

F.A.P. RTE.	SECTION	COUNTY	TOTAL SHEETS	SHEET NO.
41	(1)W&RS-1	KANKAKEE	450	144
CONTRACT NO. 66905			ILLINOIS FED. AID PROJECT	