



STA. 1417+36.84 IL ROUTE 17=  
STA. 90+00.00 S3160W ROAD

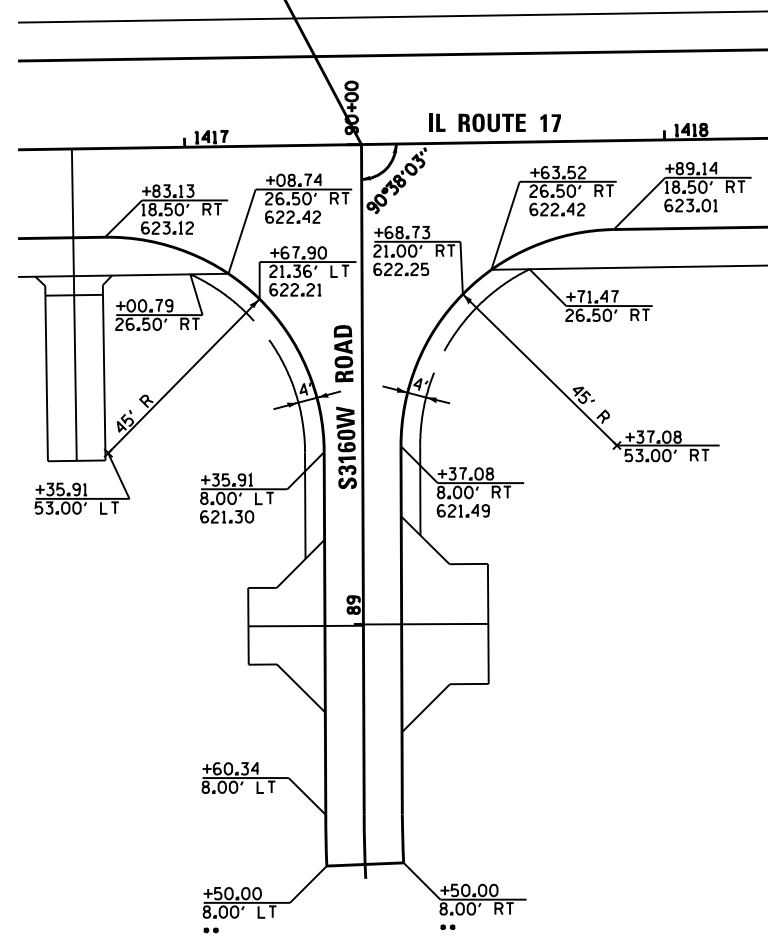

•• MATCH EXISTING

STA. 1419+76.14 IL ROUTE 17=  
STA. 100+00.00 S3120W ROAD

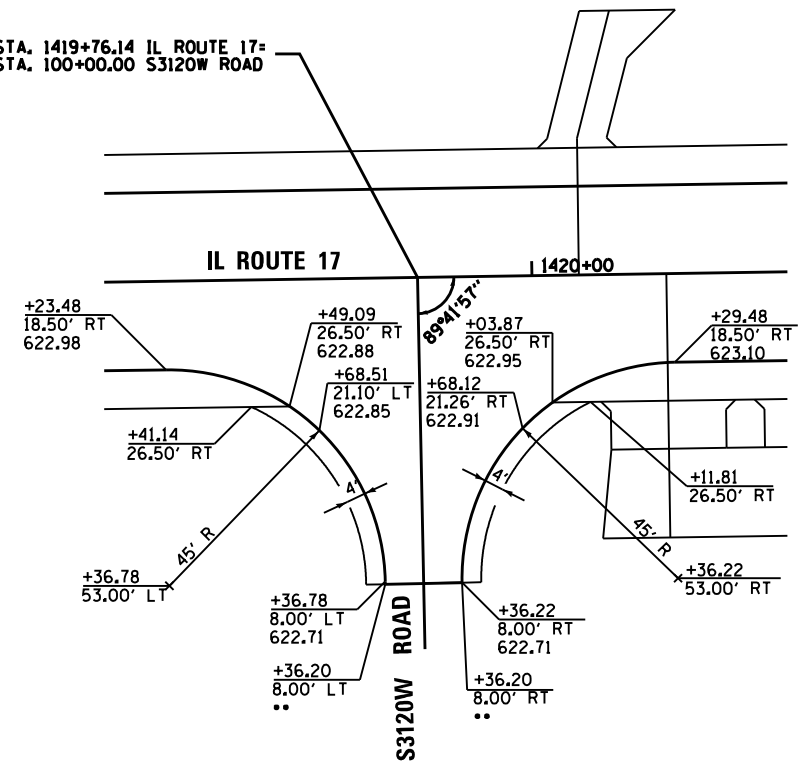

•• MATCH EXISTING

FILE NAME =  
D366905-SHT-INTERSEC.DGN

USER NAME = --  
PLOT SCALE = 1"=20'  
PLOT DATE = 07/13

DESIGNED - JKC  
DRAWN - LAG/NV  
CHECKED - JKC  
DATE - 07/13

REVISED - -  
REVISED - -  
REVISED - -  
REVISED - -

STATE OF ILLINOIS  
DEPARTMENT OF TRANSPORTATION

INTERSECTION DETAIL

SCALE: 1"=20' SHEET \_\_\_ OF \_\_\_ SHEETS STA. \_\_\_\_\_ TO STA. \_\_\_\_\_

F.A.P. RTE.	SECTION	COUNTY	TOTAL SHEETS	SHEET NO.
41	(1)W&RS-1	KANKAKEE	450	147
CONTRACT NO. 66905			ILLINOIS FED. AID PROJECT	