


**ELEVATION**

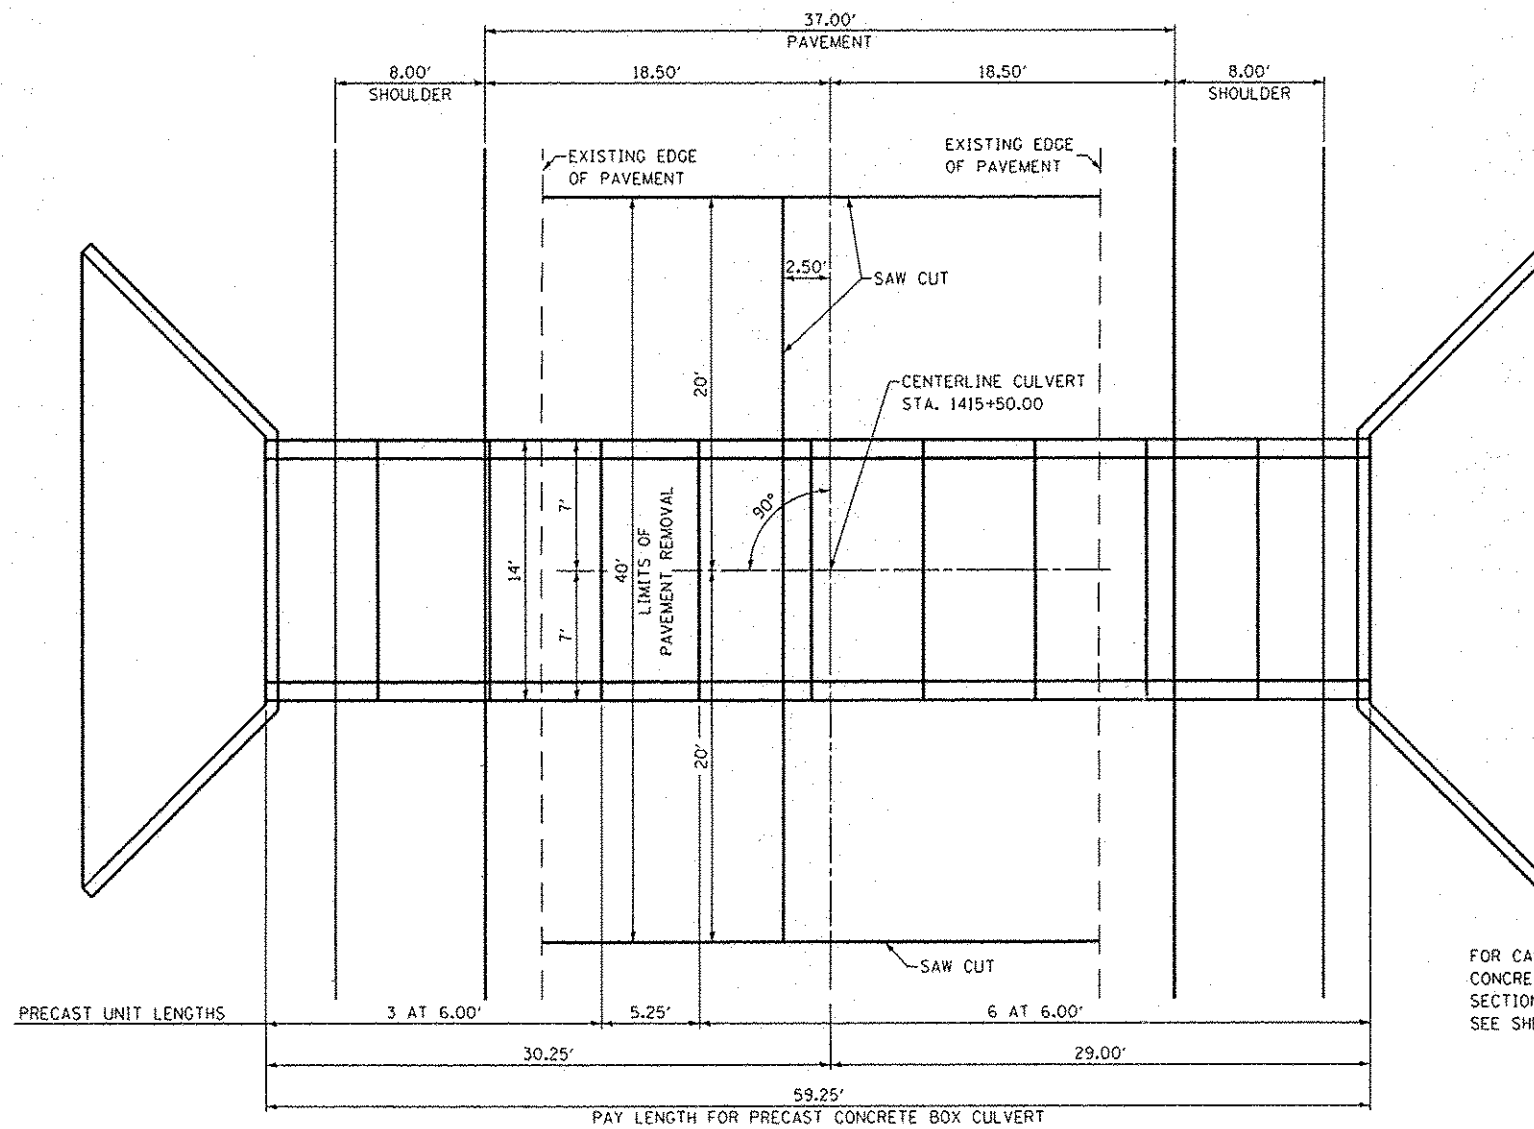

**PLAN**

**NOTES**

SEE CONSTRUCTION STAGING AND TRAFFIC CONTROL SHEETS FOR ADDITIONAL INFORMATION.

SEE BOX CULVERT STAGE CONSTRUCTION DETAILS FOR TEMPORARY SOIL RETENTION AND GEOTEXTILE RETAINING WALL DETAILS. SHEETS 172 & 173.

BACKFILL FOR BOX CULVERT SHALL BE IN ACCORDANCE WITH "SECTION THROUGH PRECAST BOX CULVERT" DETAIL ON SHEET 174.

SEE SHEET 169 FOR SOIL BORINGS.

**BILL OF MATERIAL**

Item	Unit	Quantity
PRECAST CONCRETE BOX CULVERTS 12' X 4'	Foot	59
BOX CULVERT END SECTIONS, CULVERT NO. 2	Each	2

FOR CAST-IN-PLACE CONCRETE END SECTION DETAILS SEE SHEET 166

FILE NAME : D366905-SHT-CULVERT1415+50.DGN	USER NAME : nan01q	DESIGNED - PM	REVISD - ---	<b>STATE OF ILLINOIS DEPARTMENT OF TRANSPORTATION</b>	<b>BOX CULVERT NO. 2 12'X4' PRECAST BOX CULVERT STATION 1415+50</b>		F.A.P. RTE. 41	SECTION (1)W&RS-1	COUNTY KANKAKEE	TOTAL SHEETS 450	SHEET NO. 165	
PLOT SCALE : NONE	PLOT DATE : 07/13	DRAWN - LAG	REVISD - ---		SCALE: NONE	SHEET	OF	SHEETS	STA.	TO STA.	ILLINOIS FED. AID PROJECT CONTRACT NO. 66905	
SHT-PLAN		CHECKED - JKC	REVISD - ---									
		DATE - 07/13	REVISD - ---									