


DATE	
BY	
FINAL SURVEY	SURVEYED
NOTE BOOK	PLOTTED
NO.	AREAS CHECKED

DATE	07/09
BY	CHAMLIN & ASSOCIATES
LAG	JAC
NOTE BOOK	
NO.	
AREAS CHECKED	

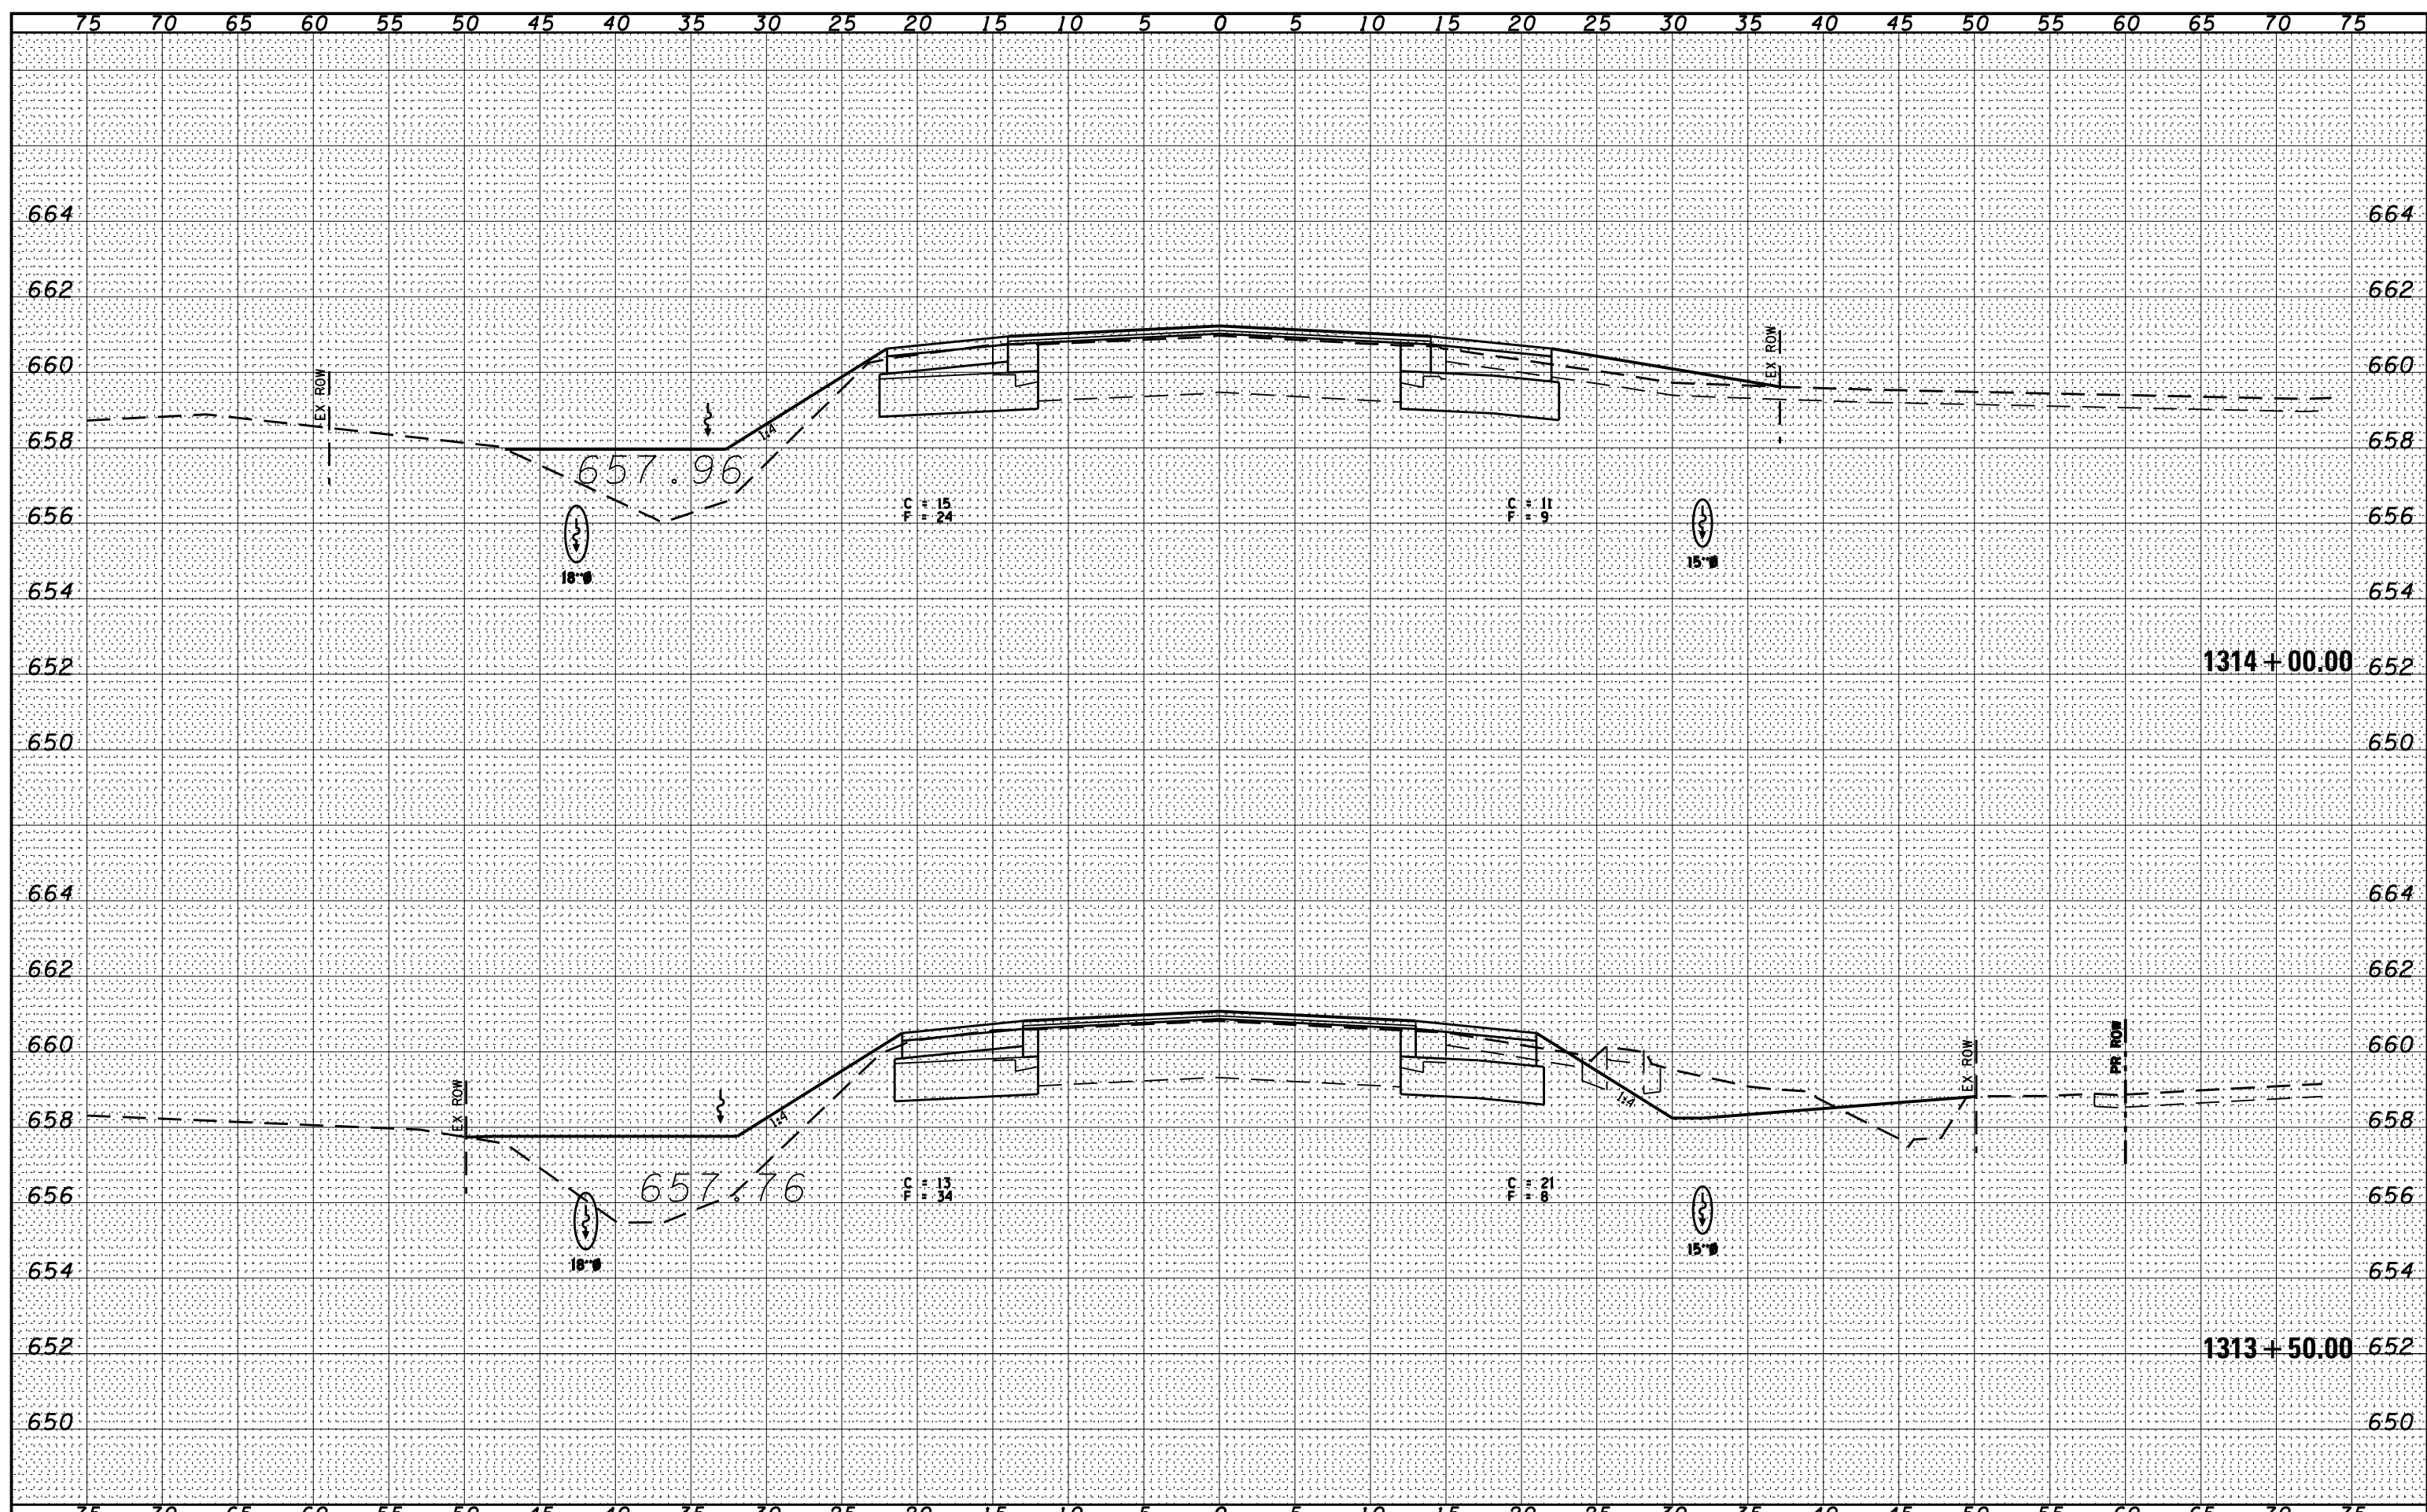

FILE NAME = D366905-SHT-KSSHT-IL17.DGN
 USER NAME = ...
 PLOT SCALE = 1"=5'
 PLOT DATE = 07/13

DESIGNED	-	REVISD	-
DRAWN	- LAG	REVISD	-
CHECKED	- JAC	REVISD	-
DATE	- 07/13	REVISD	-

**STATE OF ILLINOIS
 DEPARTMENT OF TRANSPORTATION**

CROSS SECTIONS - IL 17

SCALE: 1"=5' SHEET OF SHEETS STA. 1313+50.00 TO STA. 1314+00.00

F.A.P. RTE.	SECTION	COUNTY	TOTAL SHEETS	SHEET NO.
41	(1)W&RS-1	KANKAKEE	450	190
CONTRACT NO. 66905				
ILLINOIS FED. AID PROJECT				