


BY	DATE
CHAMLIN & ASSOCIATES	07/09
LAG	07/09
JAC	07/09
NO.	07/09
NO.	07/09

BY	DATE
CHAMLIN & ASSOCIATES	07/09
LAG	07/09
JAC	07/09
NO.	07/09
NO.	07/09

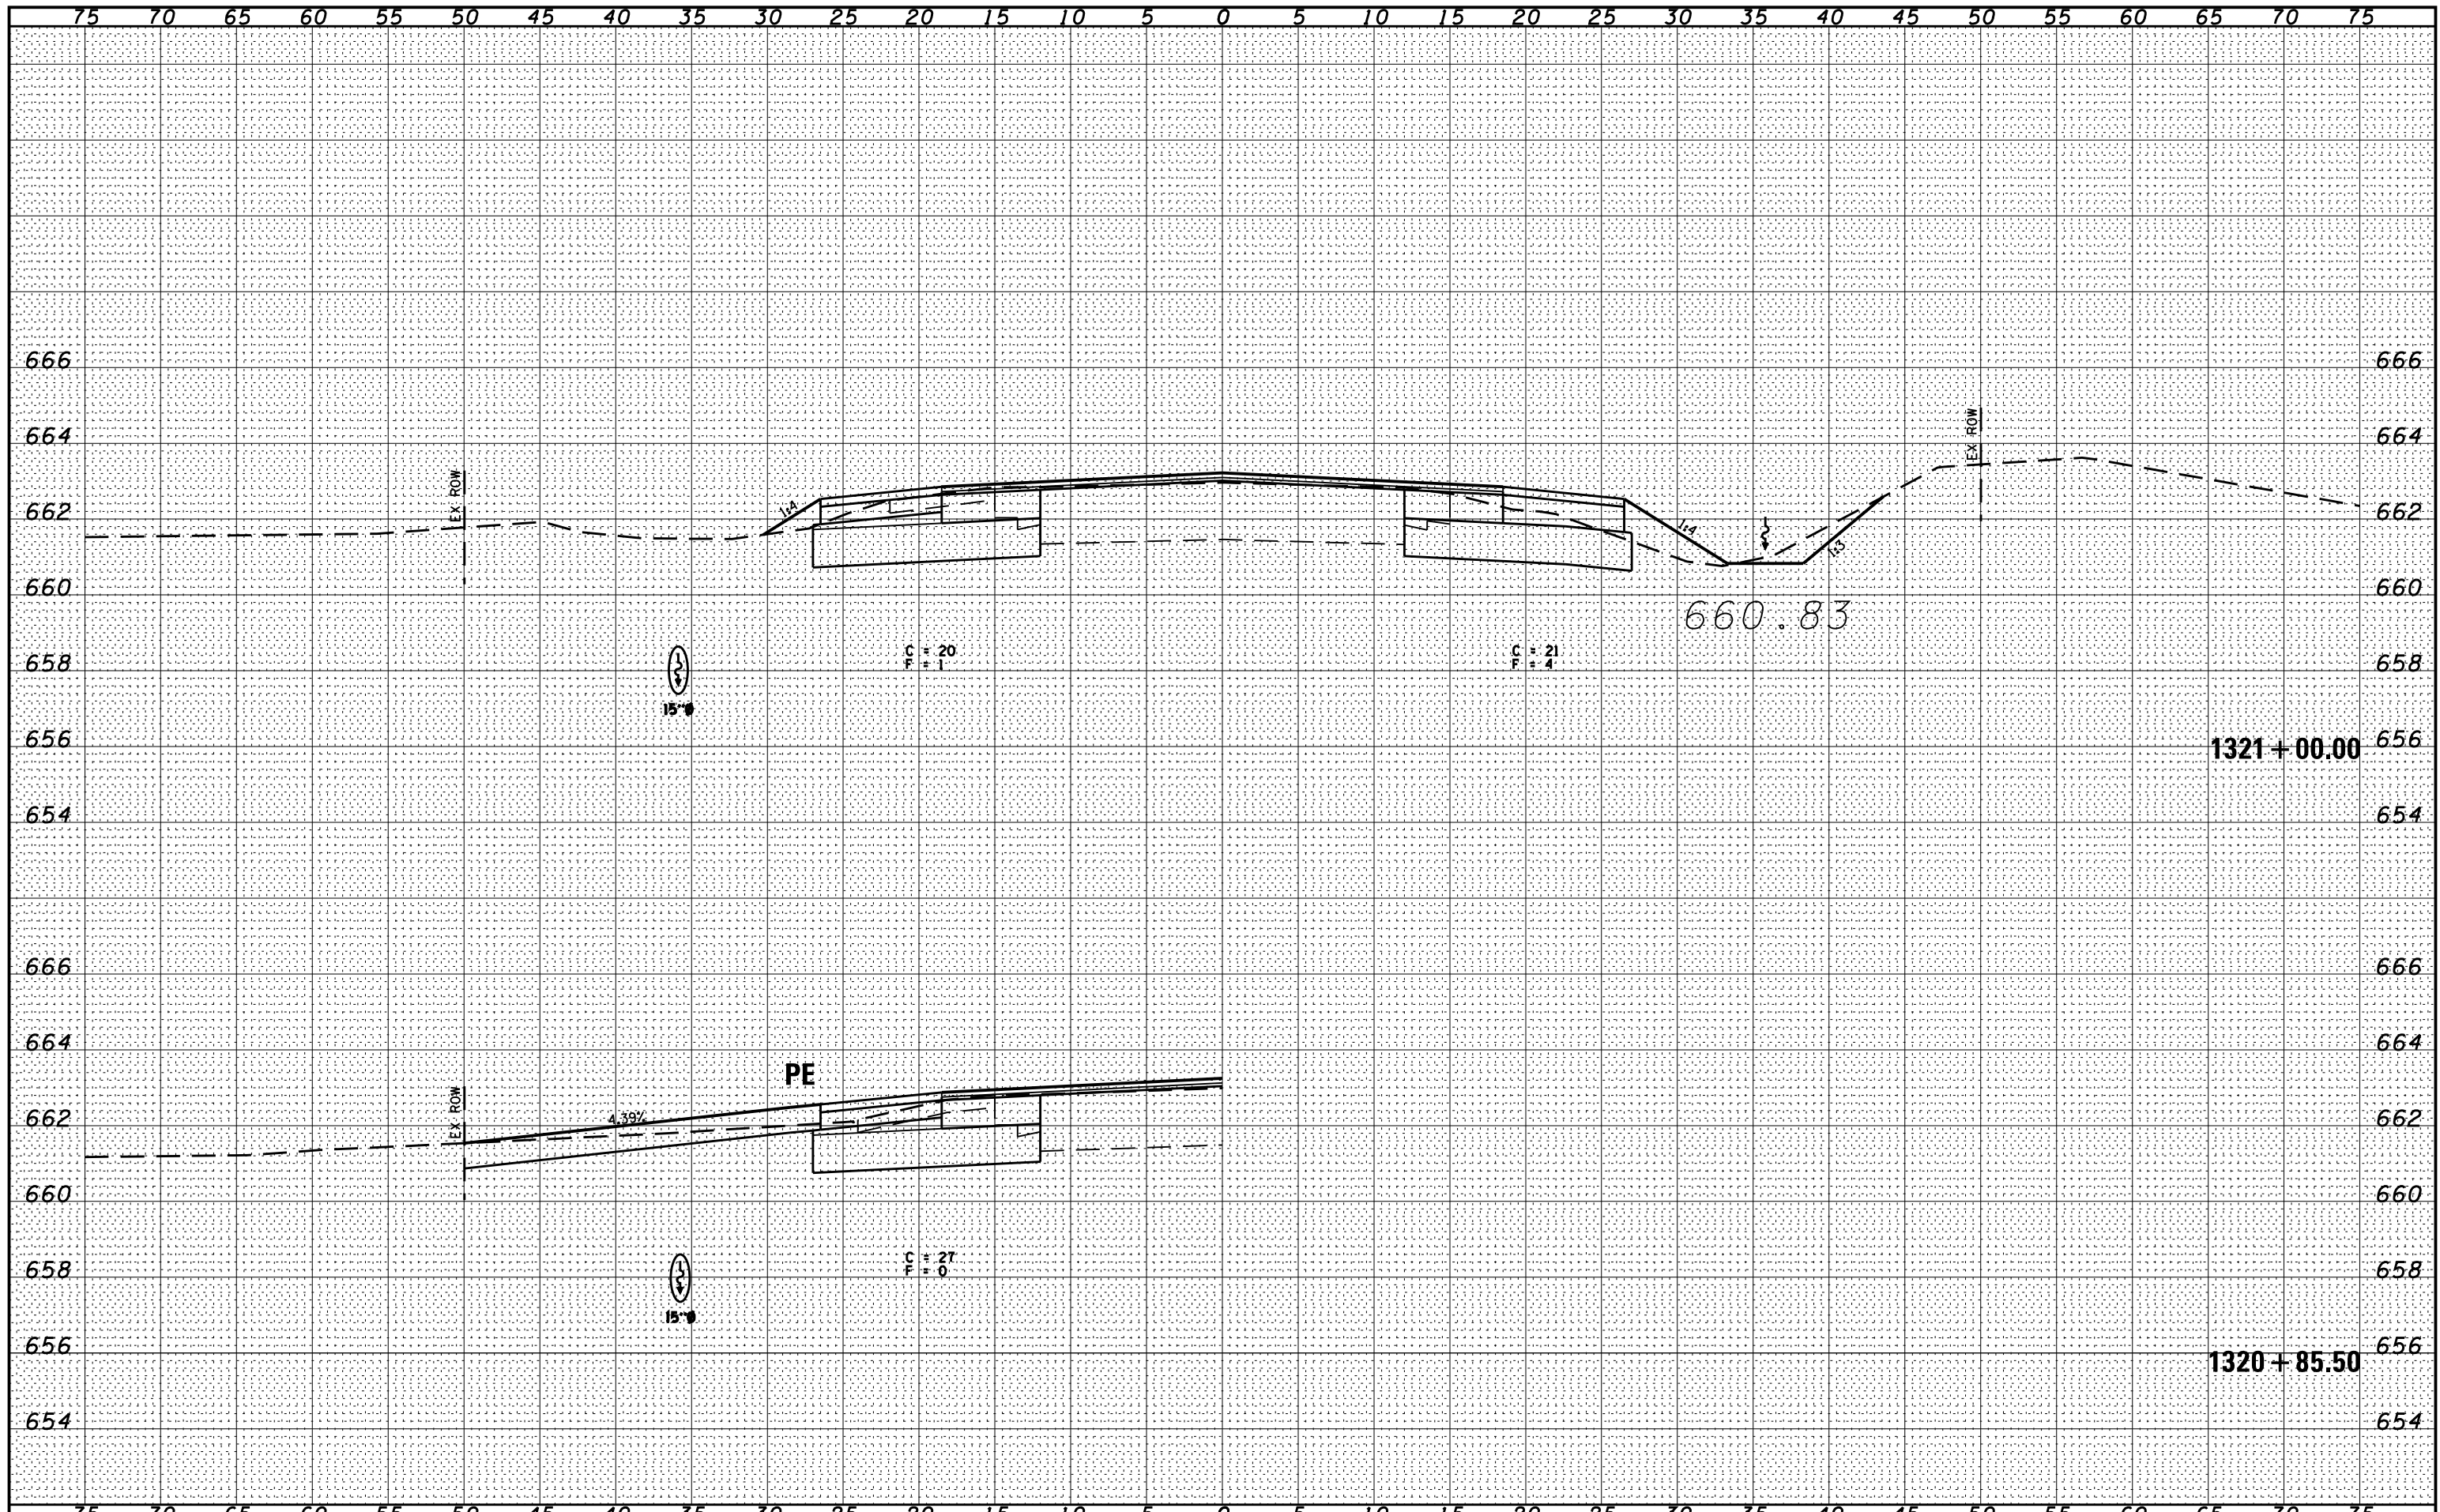

FILE NAME -	USER NAME -	DESIGNED -	REVISED -	STATE OF ILLINOIS DEPARTMENT OF TRANSPORTATION	CROSS SECTIONS - IL 17			F.A.P. RTE.	SECTION	COUNTY	TOTAL SHEETS	SHEET NO.
D366905-SHT-KSSHT-IL17.DGN		DRAWN - LAG	REVISED -					41	(I)W&RS-1	KANKAKEE	450	201
		CHECKED - JAC	REVISED -		CONTRACT NO. 66905							
		DATE - 07/13	REVISED -		SCALE: 1"=5'	SHEET	OF	SHEETS	STA. 1320+85.50 TO STA. 1321+00.00	ILLINOIS FED. AID PROJECT		