


BY	DATE
FINAL SURVEY	SURVEYED
NOTE BOOK	PLOTTED
NO.	TEMPLATE
	AREAS CHECKED

BY	DATE
CHAMLIN & ASSOCIATES	07/09
LAG	07/09
JKC	07/09
	07/09

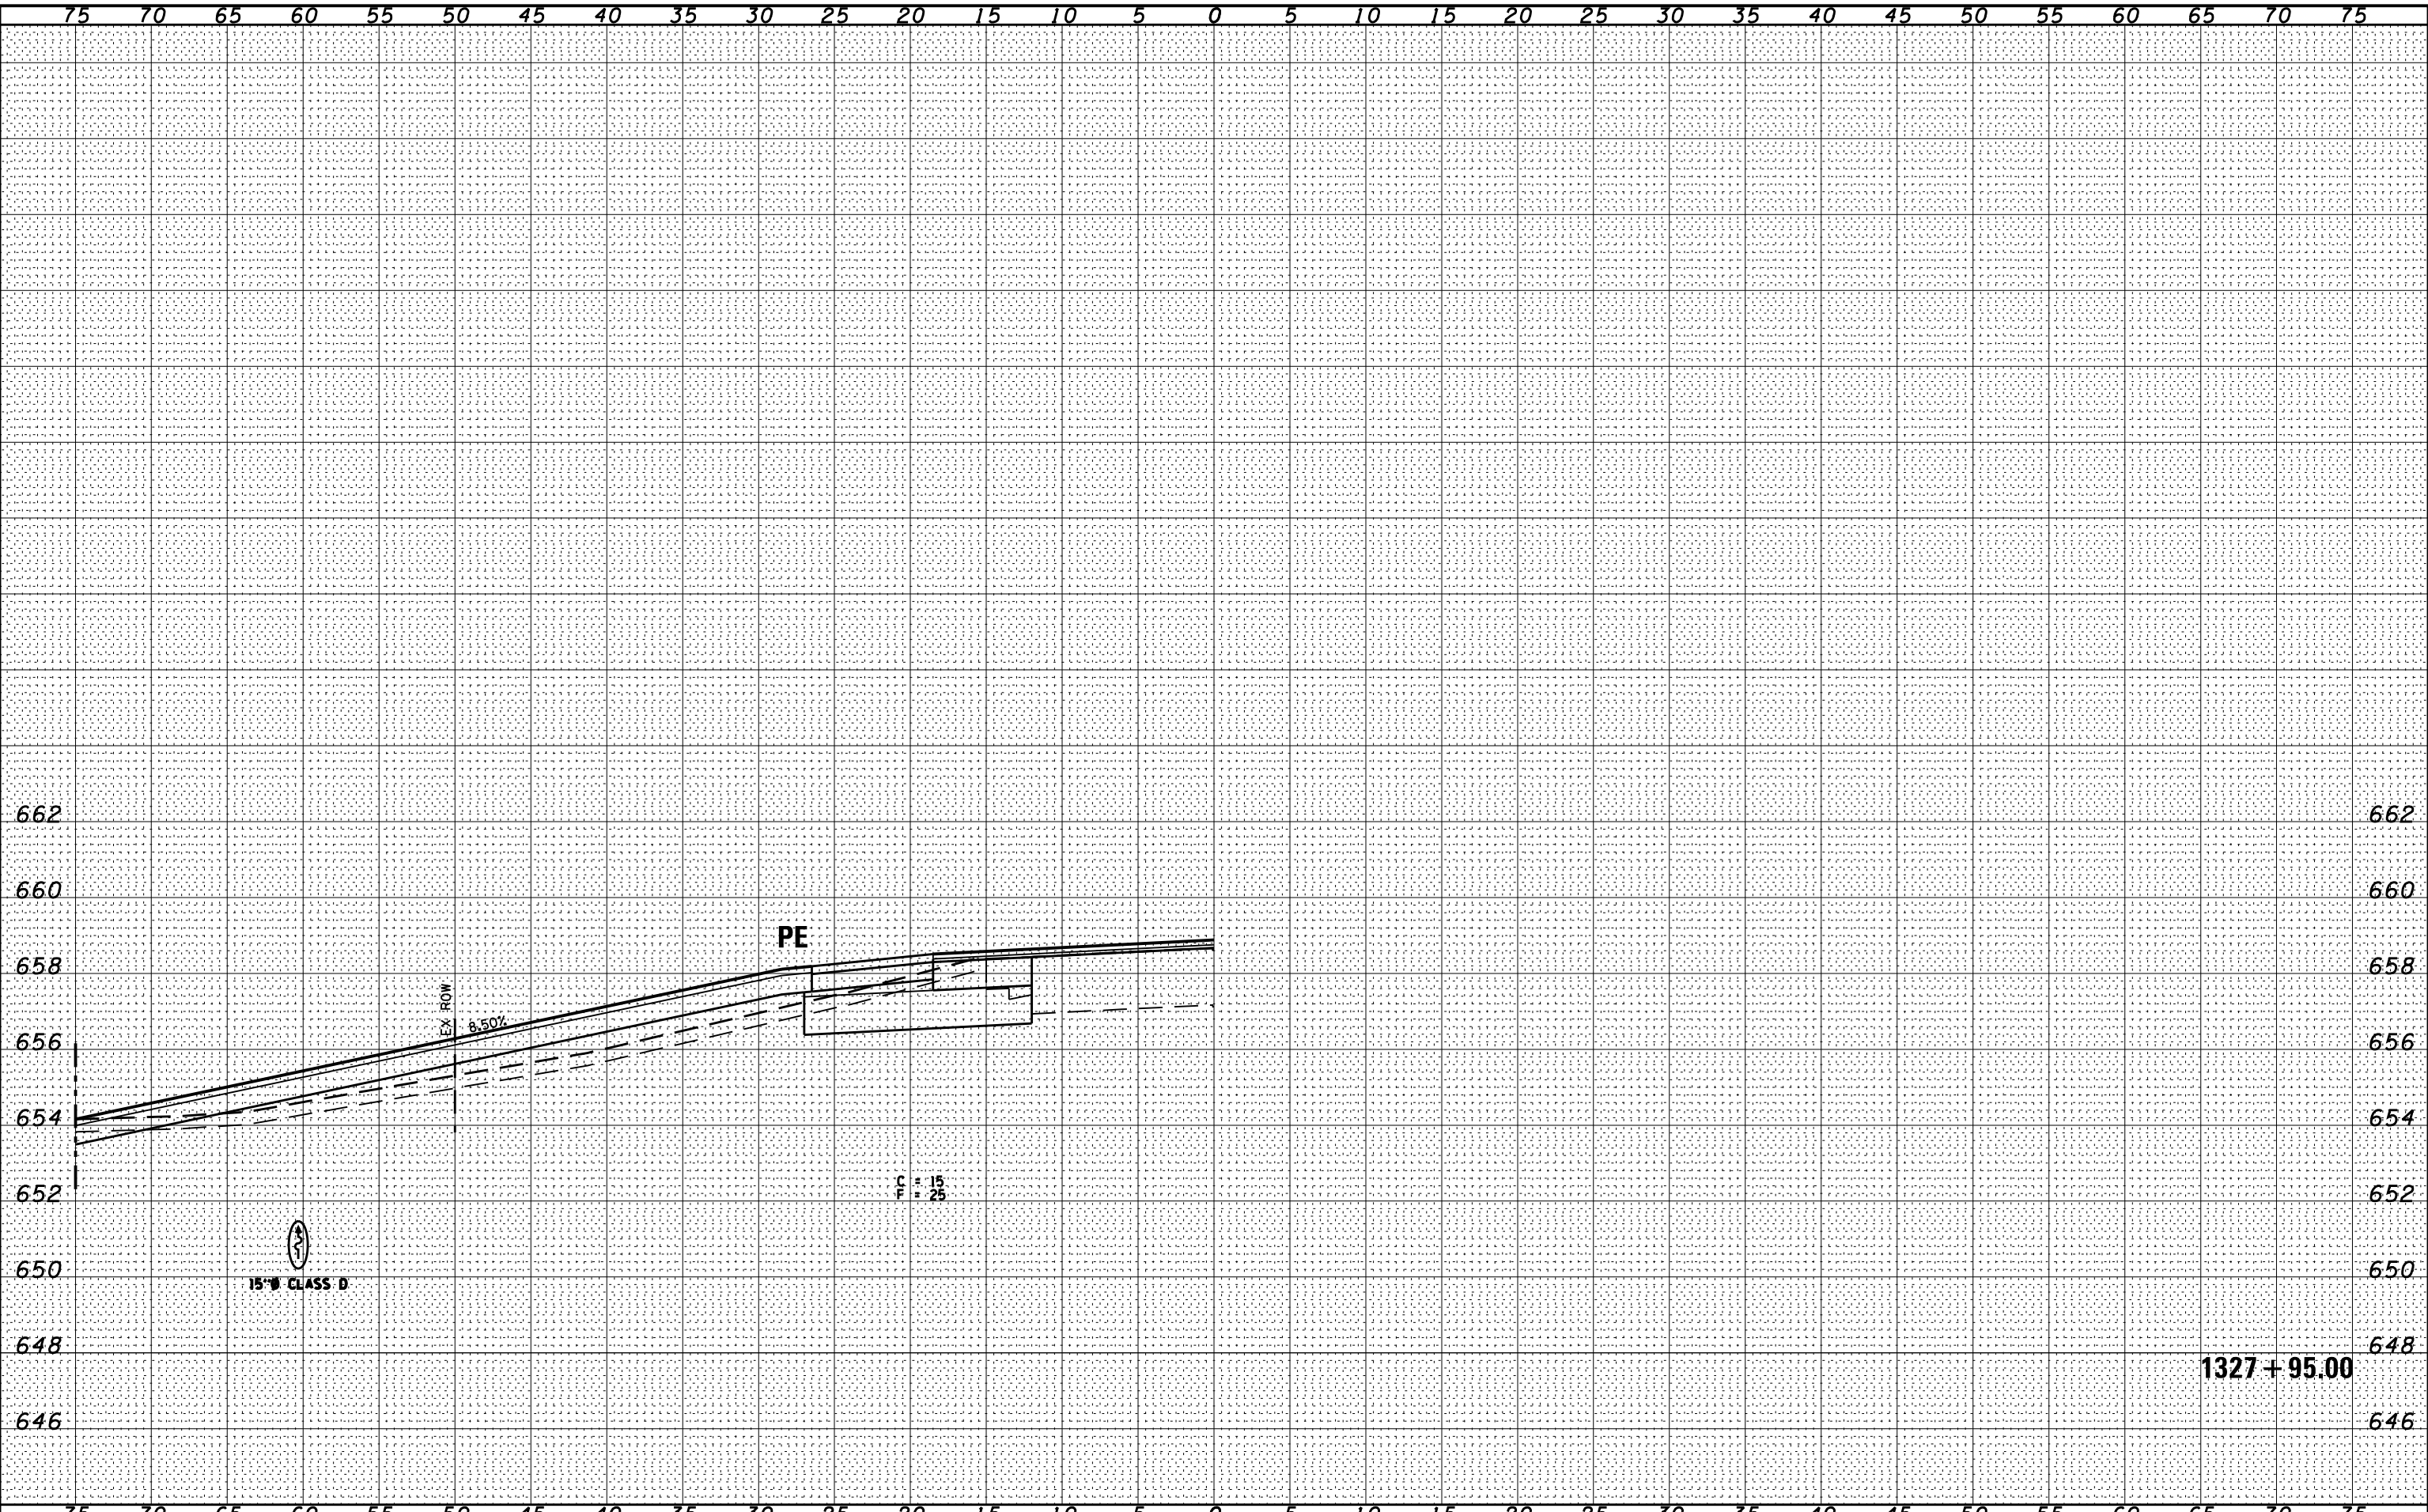

FILE NAME = D366905-SHT-XSSHT-IL17.DGN

USER NAME = ...

DESIGNED -

DRAWN - LAG

CHECKED - JKC

DATE - 07/13

REVISED -

REVISED -

REVISED -

REVISED -

STATE OF ILLINOIS  
DEPARTMENT OF TRANSPORTATION

CROSS SECTIONS - IL 17

SCALE: 1"=5' SHEET OF SHEETS STA. 1327+95.00 TO STA. 1327+95.00

F.A.P. RTE.	SECTION	COUNTY	TOTAL SHEETS	SHEET NO.
41	(I)W&RS-1	KANKAKEE	450	211
CONTRACT NO. 66905				
ILLINOIS FED. AID PROJECT				