


BY	DATE
CHAMLIN & ASSOCIATES	07/09
LAG	07/09
JAC	07/09
---	07/09
---	07/09

BY	DATE
CHAMLIN & ASSOCIATES	07/09
LAG	07/09
JAC	07/09
---	07/09
---	07/09

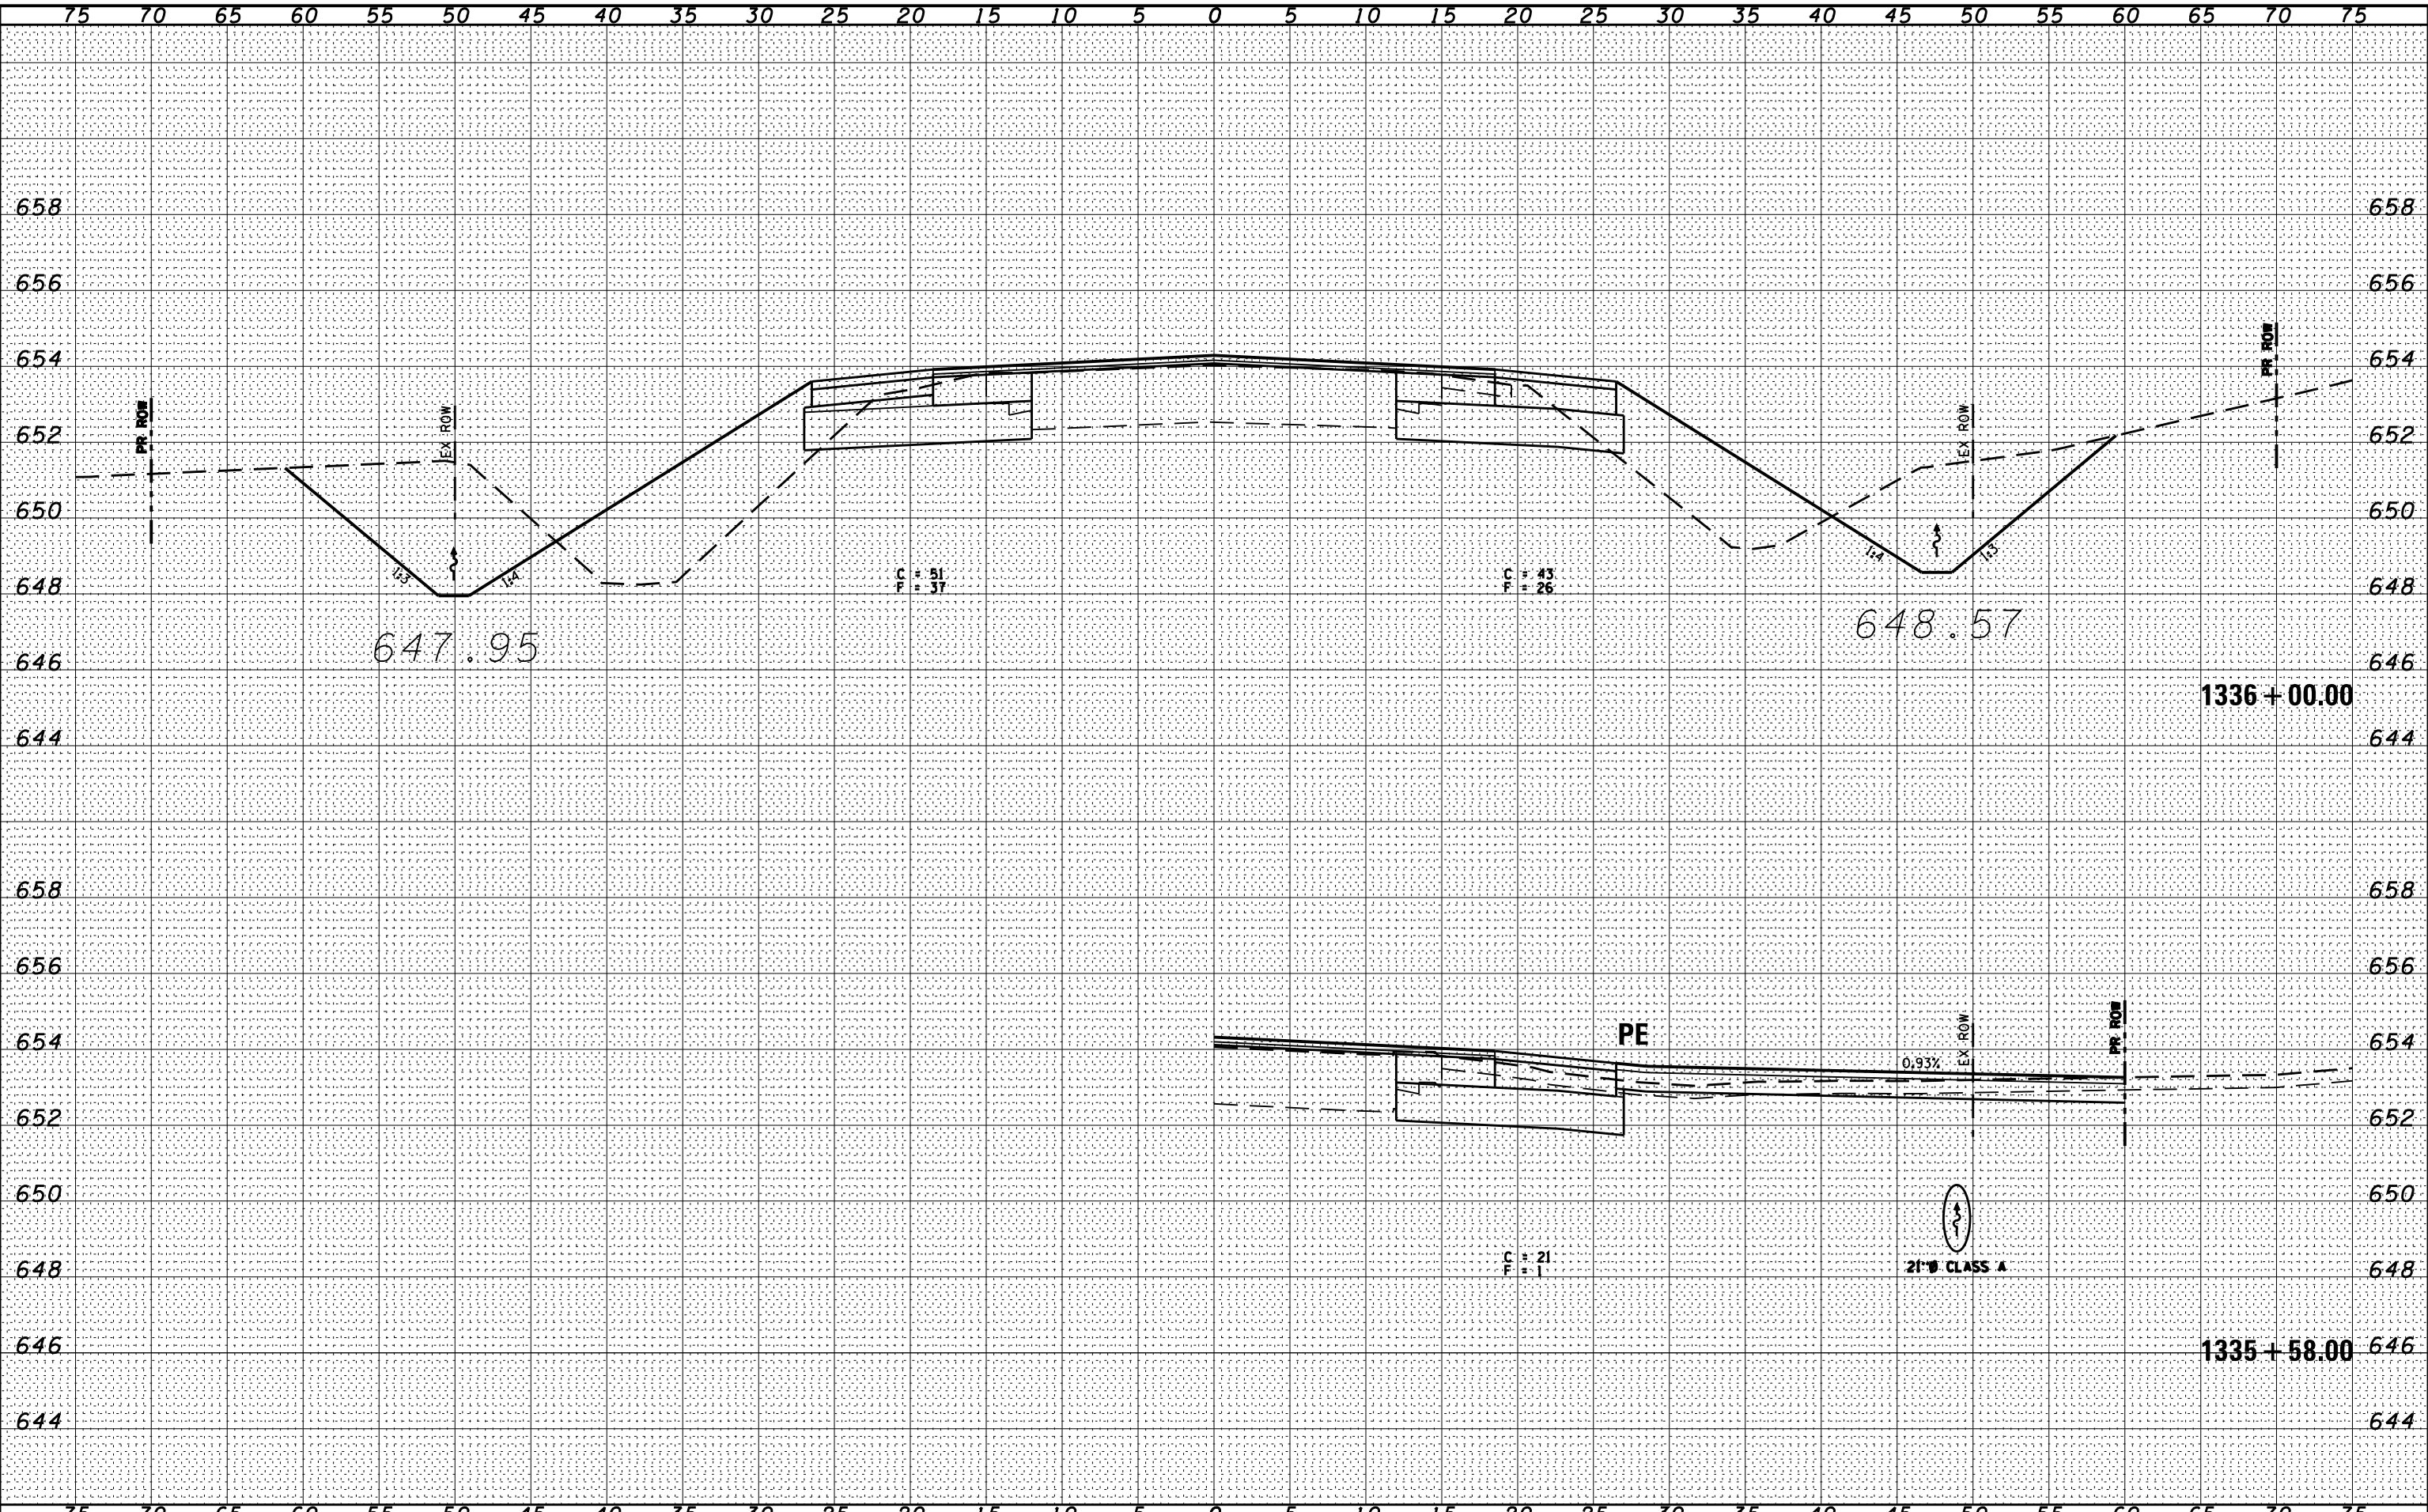

FILE NAME = D366905-SHT-XSHT-IL17.DGN	USER NAME = ...	DESIGNED -	REvised -	<b>STATE OF ILLINOIS</b> <b>DEPARTMENT OF TRANSPORTATION</b>	<b>CROSS SECTIONS - IL 17</b> SCALE: 1"=5'    SHEET    OF    SHEETS    STA. 1335+58.00 TO STA. 1336+00.00	F.A.P. RTE. 41	SECTION (I)W&RS-1	COUNTY KANKAKEE	TOTAL SHEETS 450	SHEET NO. 223		
PLOT SCALE = 1"=5'	CHECKED - JAC	REvised -	REvised -			CONTRACT NO. 66905		ILLINOIS FED. AID PROJECT				
PLOT DATE = 07/13	DATE - 07/13	REvised -	REvised -									