


DATE	
BY	
FINAL SURVEY	SURVEYED
NOTE BOOK	PLOTTED
NO.	TEMPLATE
	AREAS CHECKED

DATE	07/09
BY	CHAMLIN & ASSOCIATES
LAG	JAC
ORIGINAL SURVEY	SURVEYED
NOTE BOOK	PLOTTED
NO.	TEMPLATE
	AREAS CHECKED

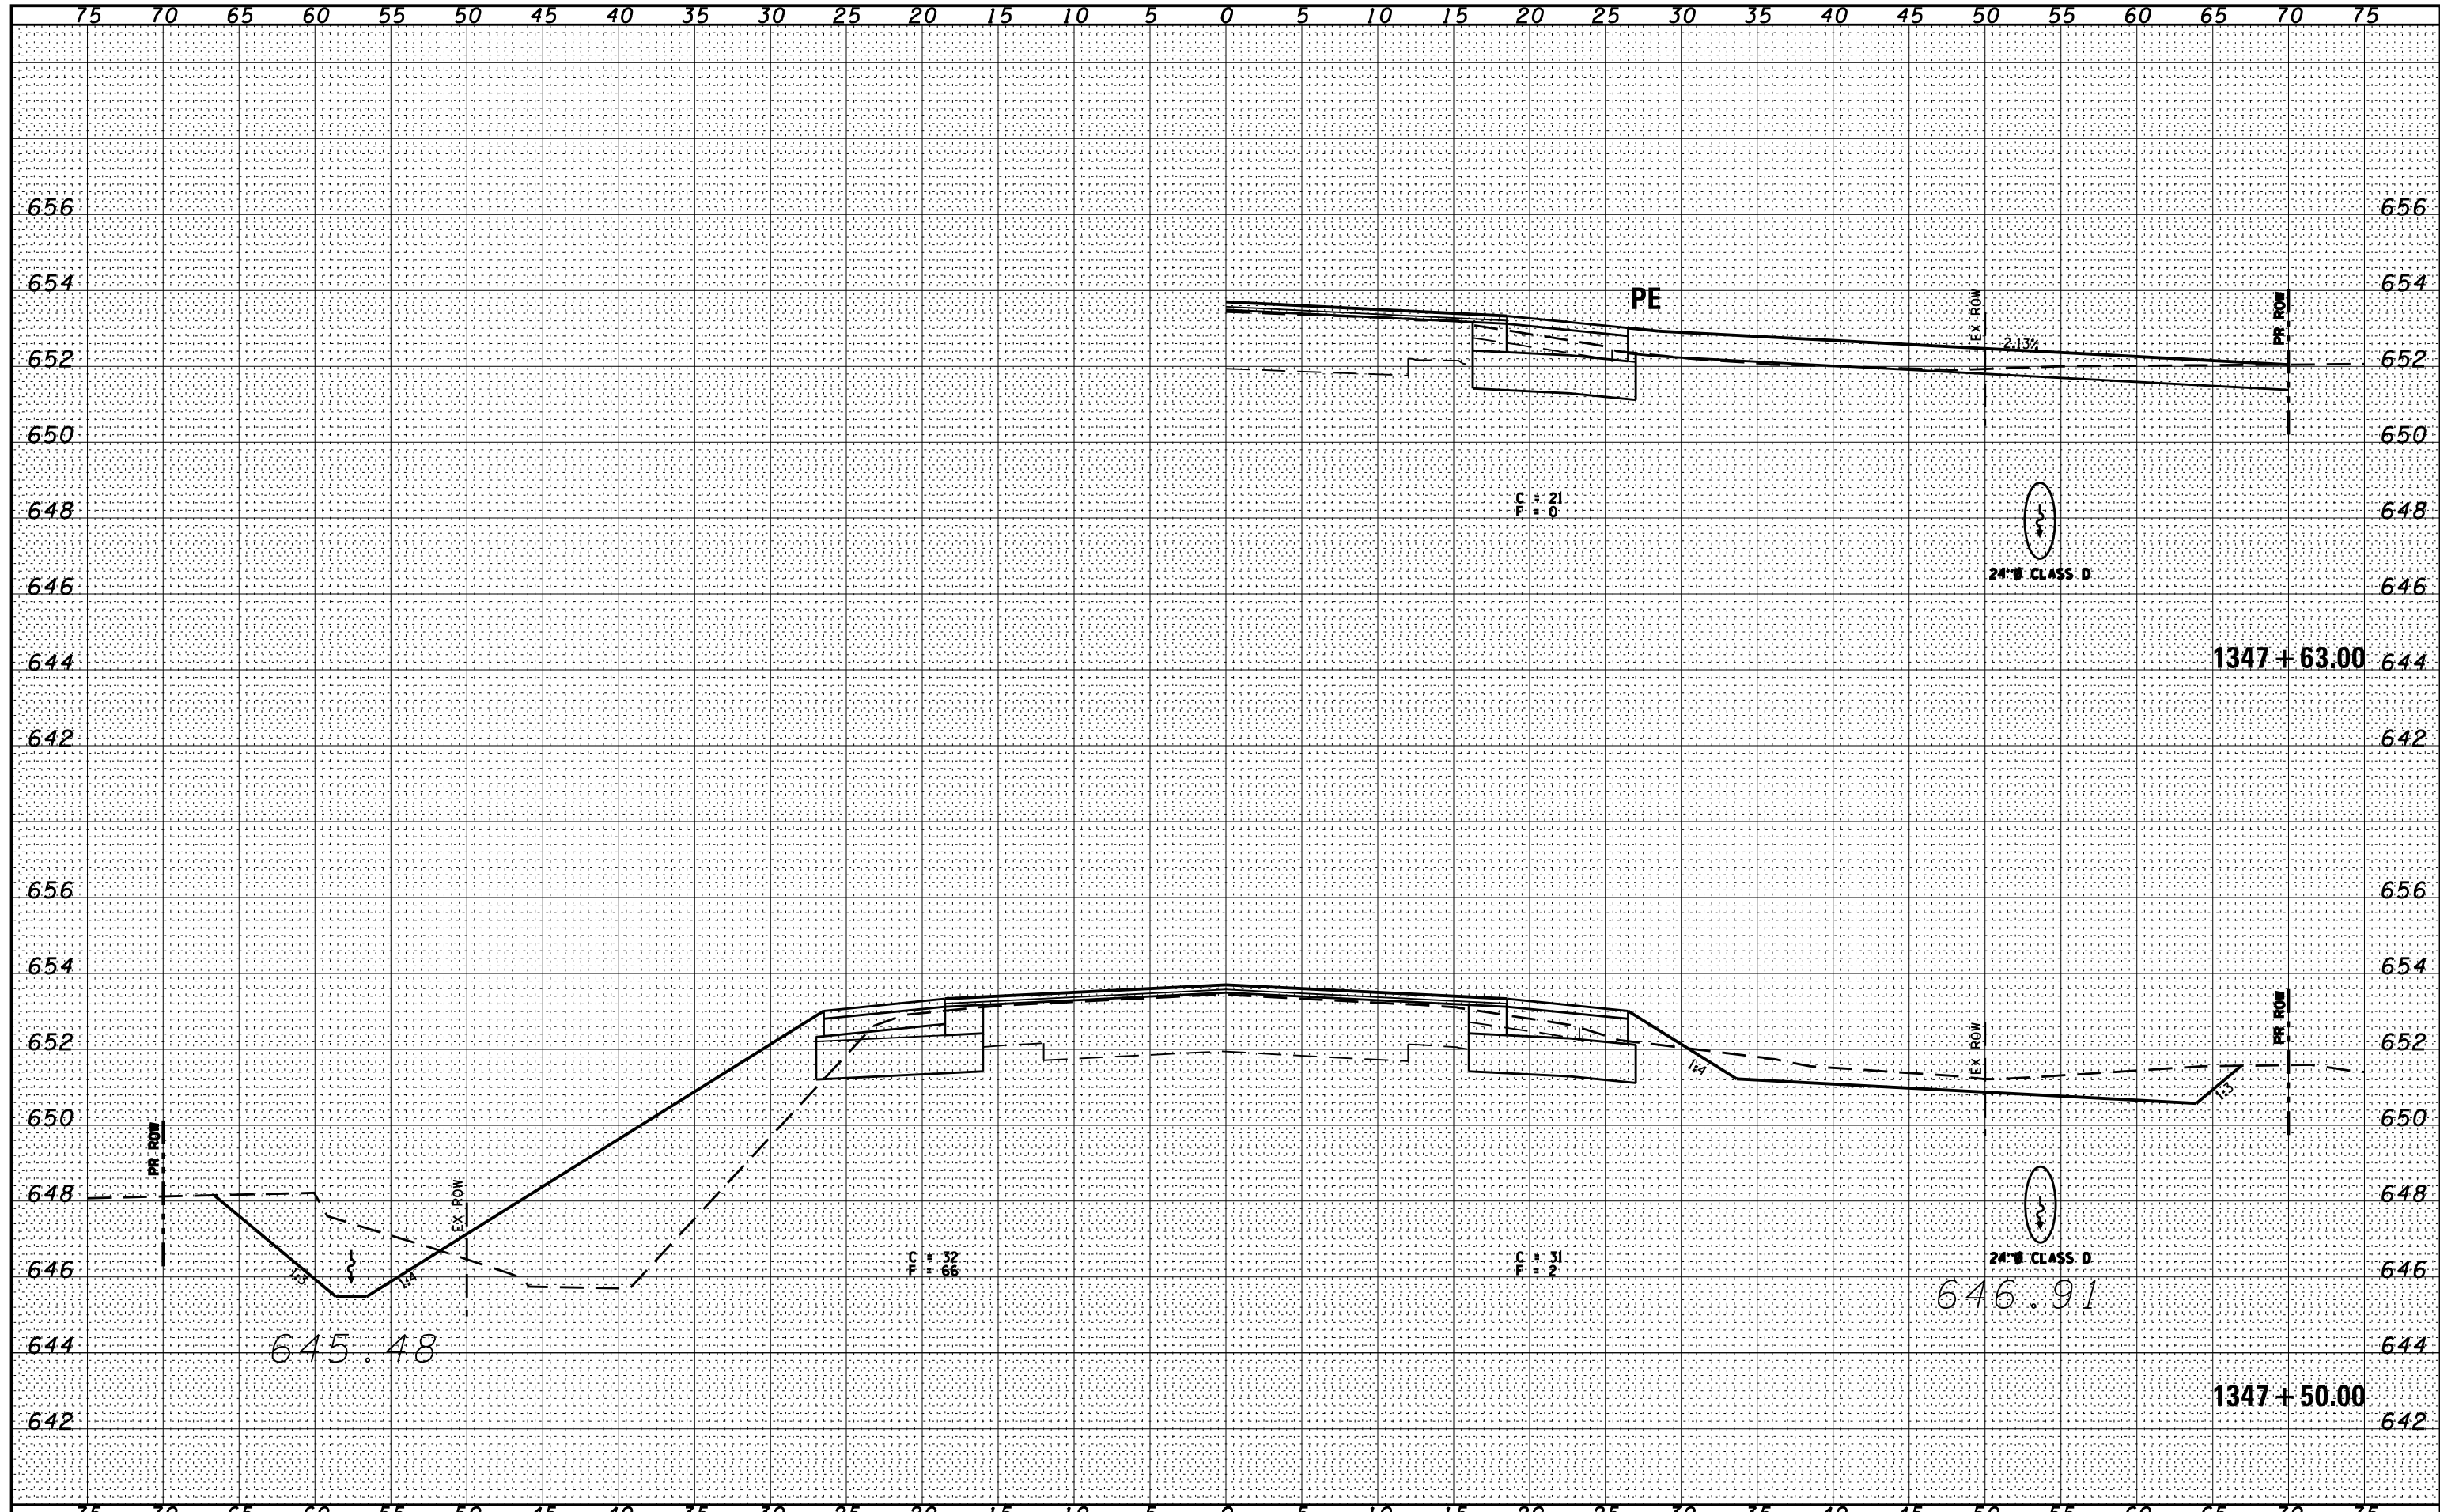

FILE NAME = D366905-SHT-KSSHT-IL17.DGN  
 USER NAME = ...  
 PLOT SCALE = 1"=5'  
 PLOT DATE = 07/13

DESIGNED -	REVISD -
DRAWN - LAG	REVISD -
CHECKED - JAC	REVISD -
DATE - 07/13	REVISD -

**STATE OF ILLINOIS  
DEPARTMENT OF TRANSPORTATION**

**CROSS SECTIONS - IL 17**

SCALE: 1"=5'      SHEET      OF      SHEETS      STA. 1347+50.00 TO STA. 1347+63.00

F.A.P. RTE.	SECTION	COUNTY	TOTAL SHEETS	SHEET NO.
41	(1)W&RS-1	KANKAKEE	450	238
CONTRACT NO. 66905				
ILLINOIS FED. AID PROJECT				