


FINAL SURVEY	DATE
SURVEYED	
PLOTTED	
TEMPLATE	
AREAS CHECKED	
NO.	

ORIGINAL SURVEY	DATE
SURVEYED	07/09
PLOTTED	07/09
TEMPLATE	07/09
AREAS CHECKED	07/09
NO.	

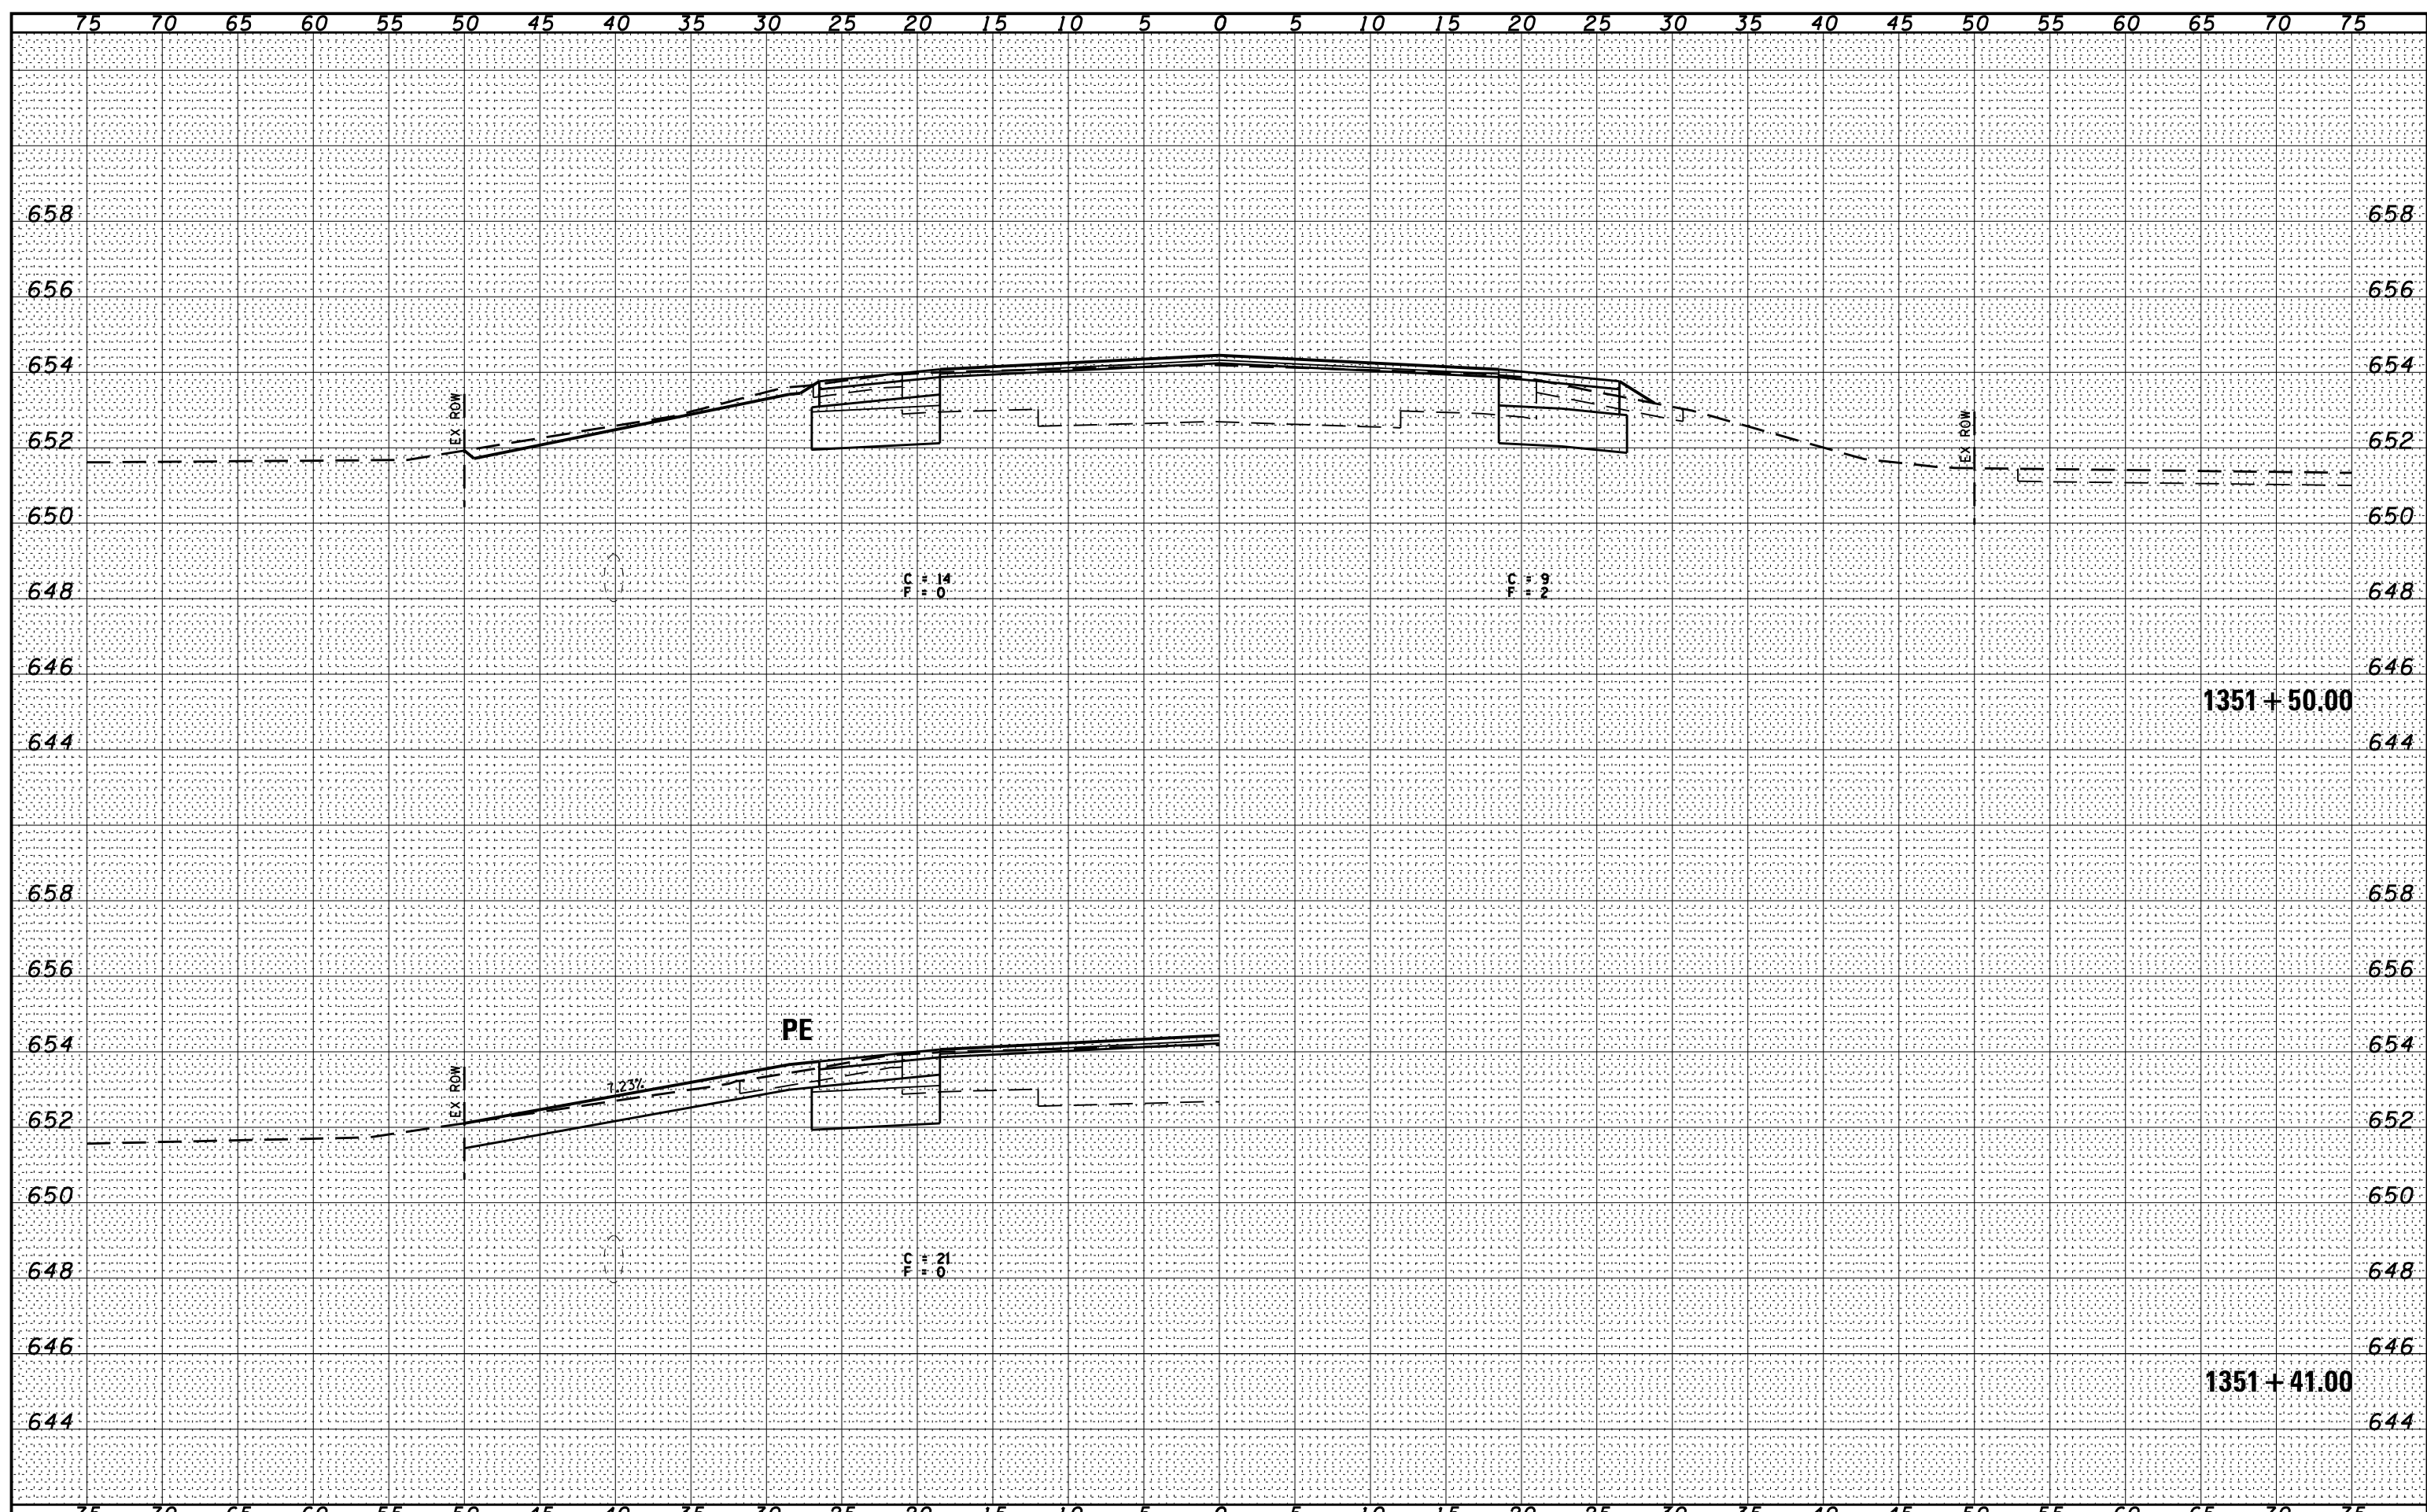

FILE NAME =	USER NAME =
D366905-SHT-KSSHT-IL17.DGN	...
	DESIGNED -
	DRAWN - LAG
	CHECKED - JKC
	DATE - 07/13

REVISÉD -
REVISÉD -
REVISÉD -
REVISÉD -

**STATE OF ILLINOIS
DEPARTMENT OF TRANSPORTATION**

CROSS SECTIONS - IL 17	
SCALE: 1"=5'	SHEET OF SHEETS STA. 1351+41.00 TO STA. 1351+50.00

F.A.P. RTE.	SECTION	COUNTY	TOTAL SHEETS	SHEET NO.
41	(I)W&RS-1	KANKAKEE	450	243
CONTRACT NO. 66905				ILLINOIS FED. AID PROJECT