


BY	DATE
CHAMLIN & ASSOCIATES	07/09
LAG	07/09
JAC	07/09
---	07/09
---	07/09

FINAL SURVEY	SURVEYED	PLOTTED	DATE
NOTE BOOK	PLATE	AREAS	07/09
NO.	AREAS	CHECKED	07/09

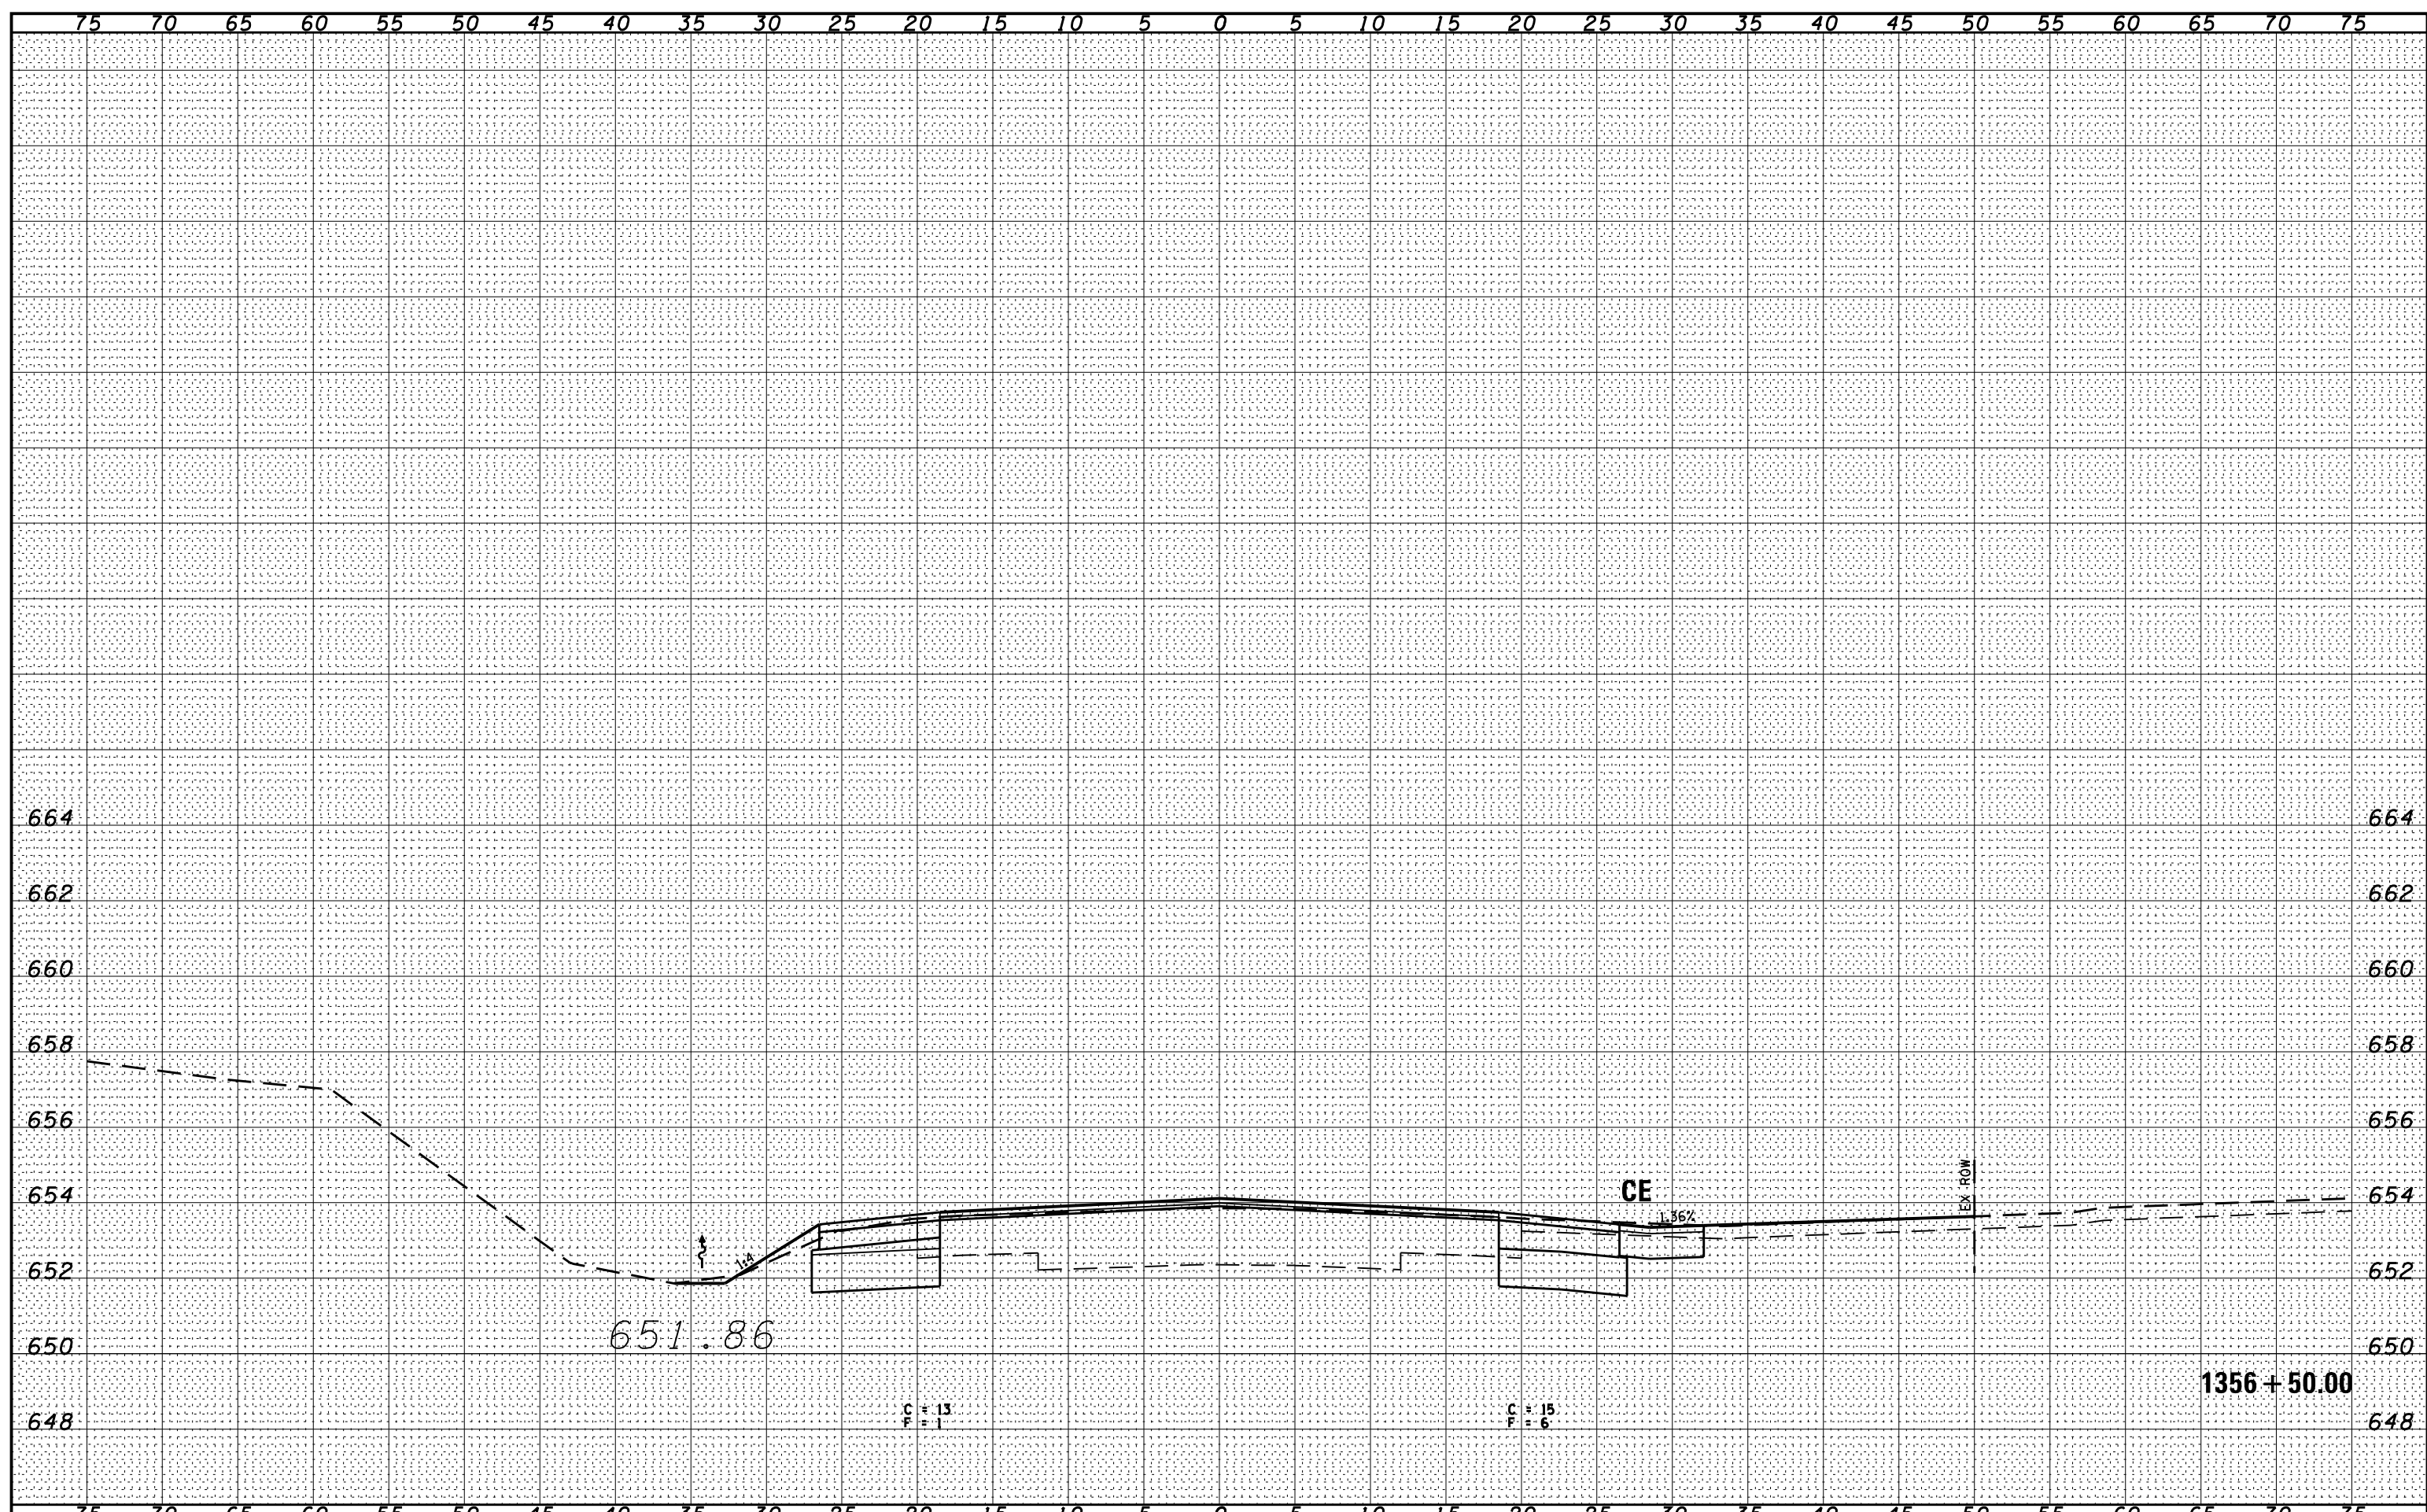

FILE NAME = D366905-SHT-XSSHT-IL17.DGN	USER NAME = ...	DESIGNED -	REVISIED -	STATE OF ILLINOIS DEPARTMENT OF TRANSPORTATION	CROSS SECTIONS - IL 17		F.A.P. RTE. 41	SECTION (I)W&RS-1	COUNTY KANKAKEE	TOTAL SHEETS 450	SHEET NO. 250	
PLOT SCALE = 1"=5'	CHECKED - JAC	REVISIED -	REVISIED -		SCALE: 1"=5'	SHEET	OF	SHEETS	STA. 1356+50.00	TO STA. 1356+50.00	CONTRACT NO. 66905	
PLOT DATE = 07/13	DATE - 07/13	REVISIED -	REVISIED -		ILLINOIS FED. AID PROJECT							